


LAKE COUNTY
LAK-2-10.35

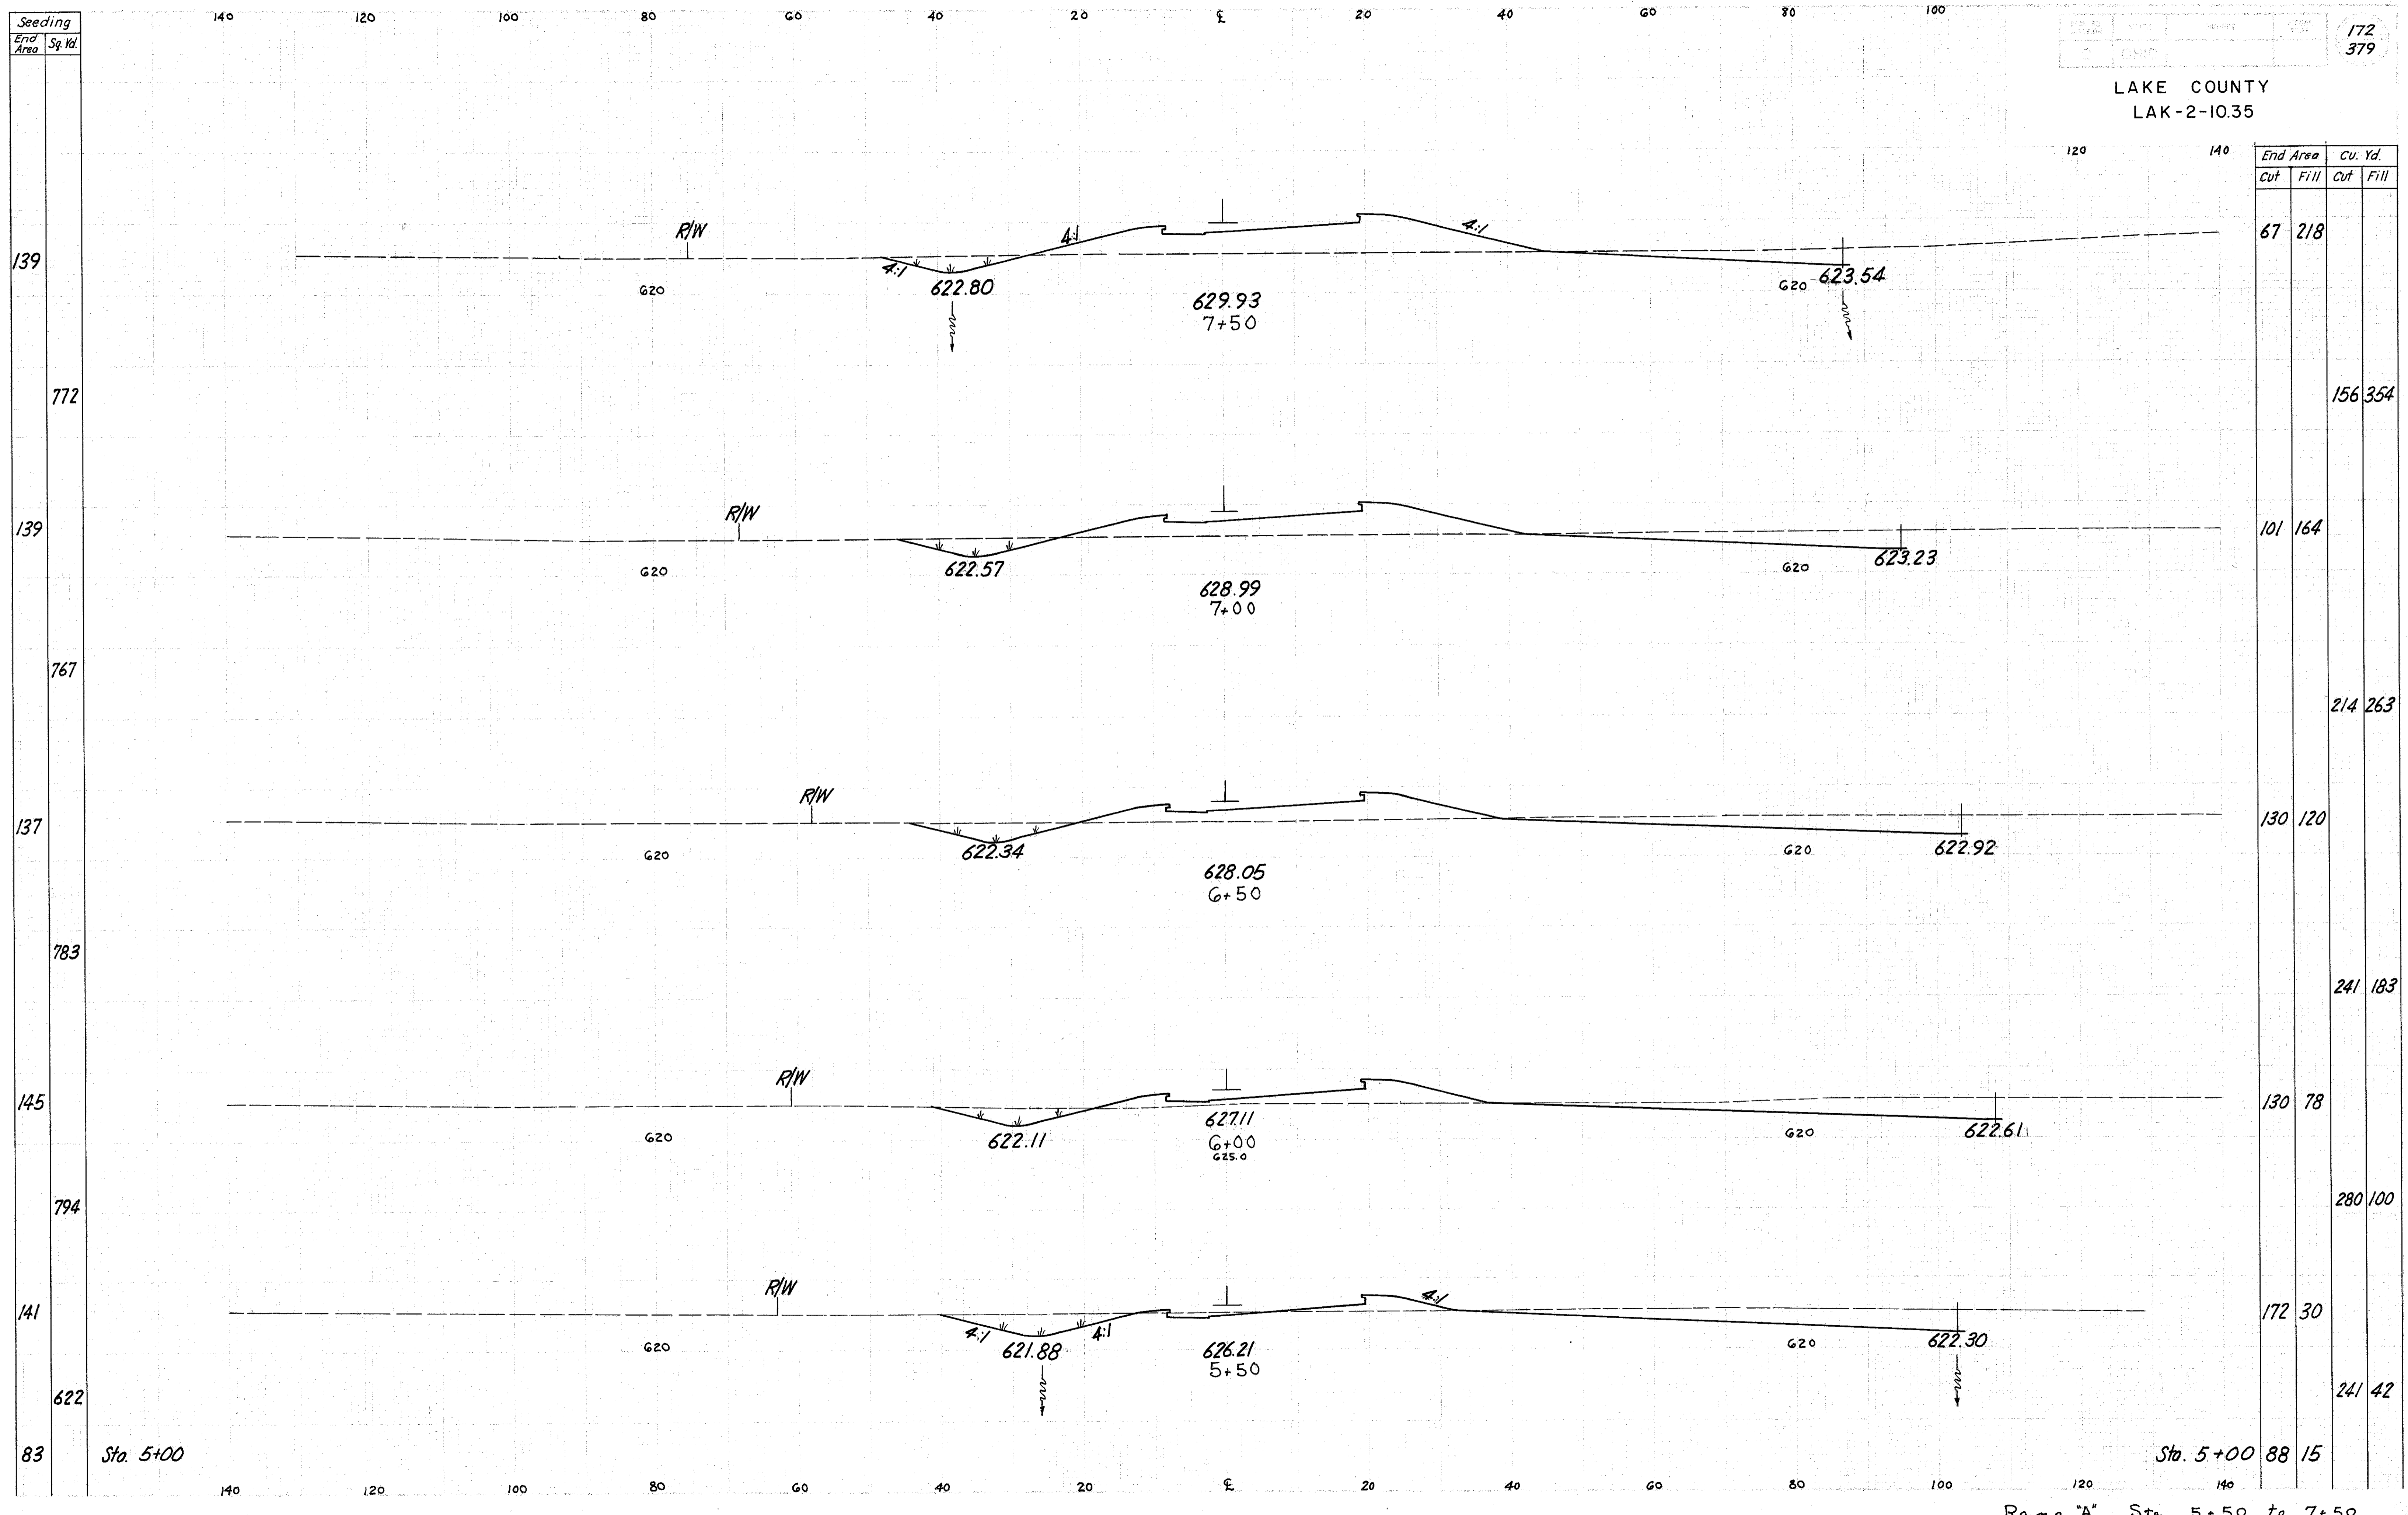

Ramp "A" Sta. 5+50 to 7+50