


Seeding
End Area
Sq. Yd.

173
379

LAKE COUNTY
LAK-2-10.35

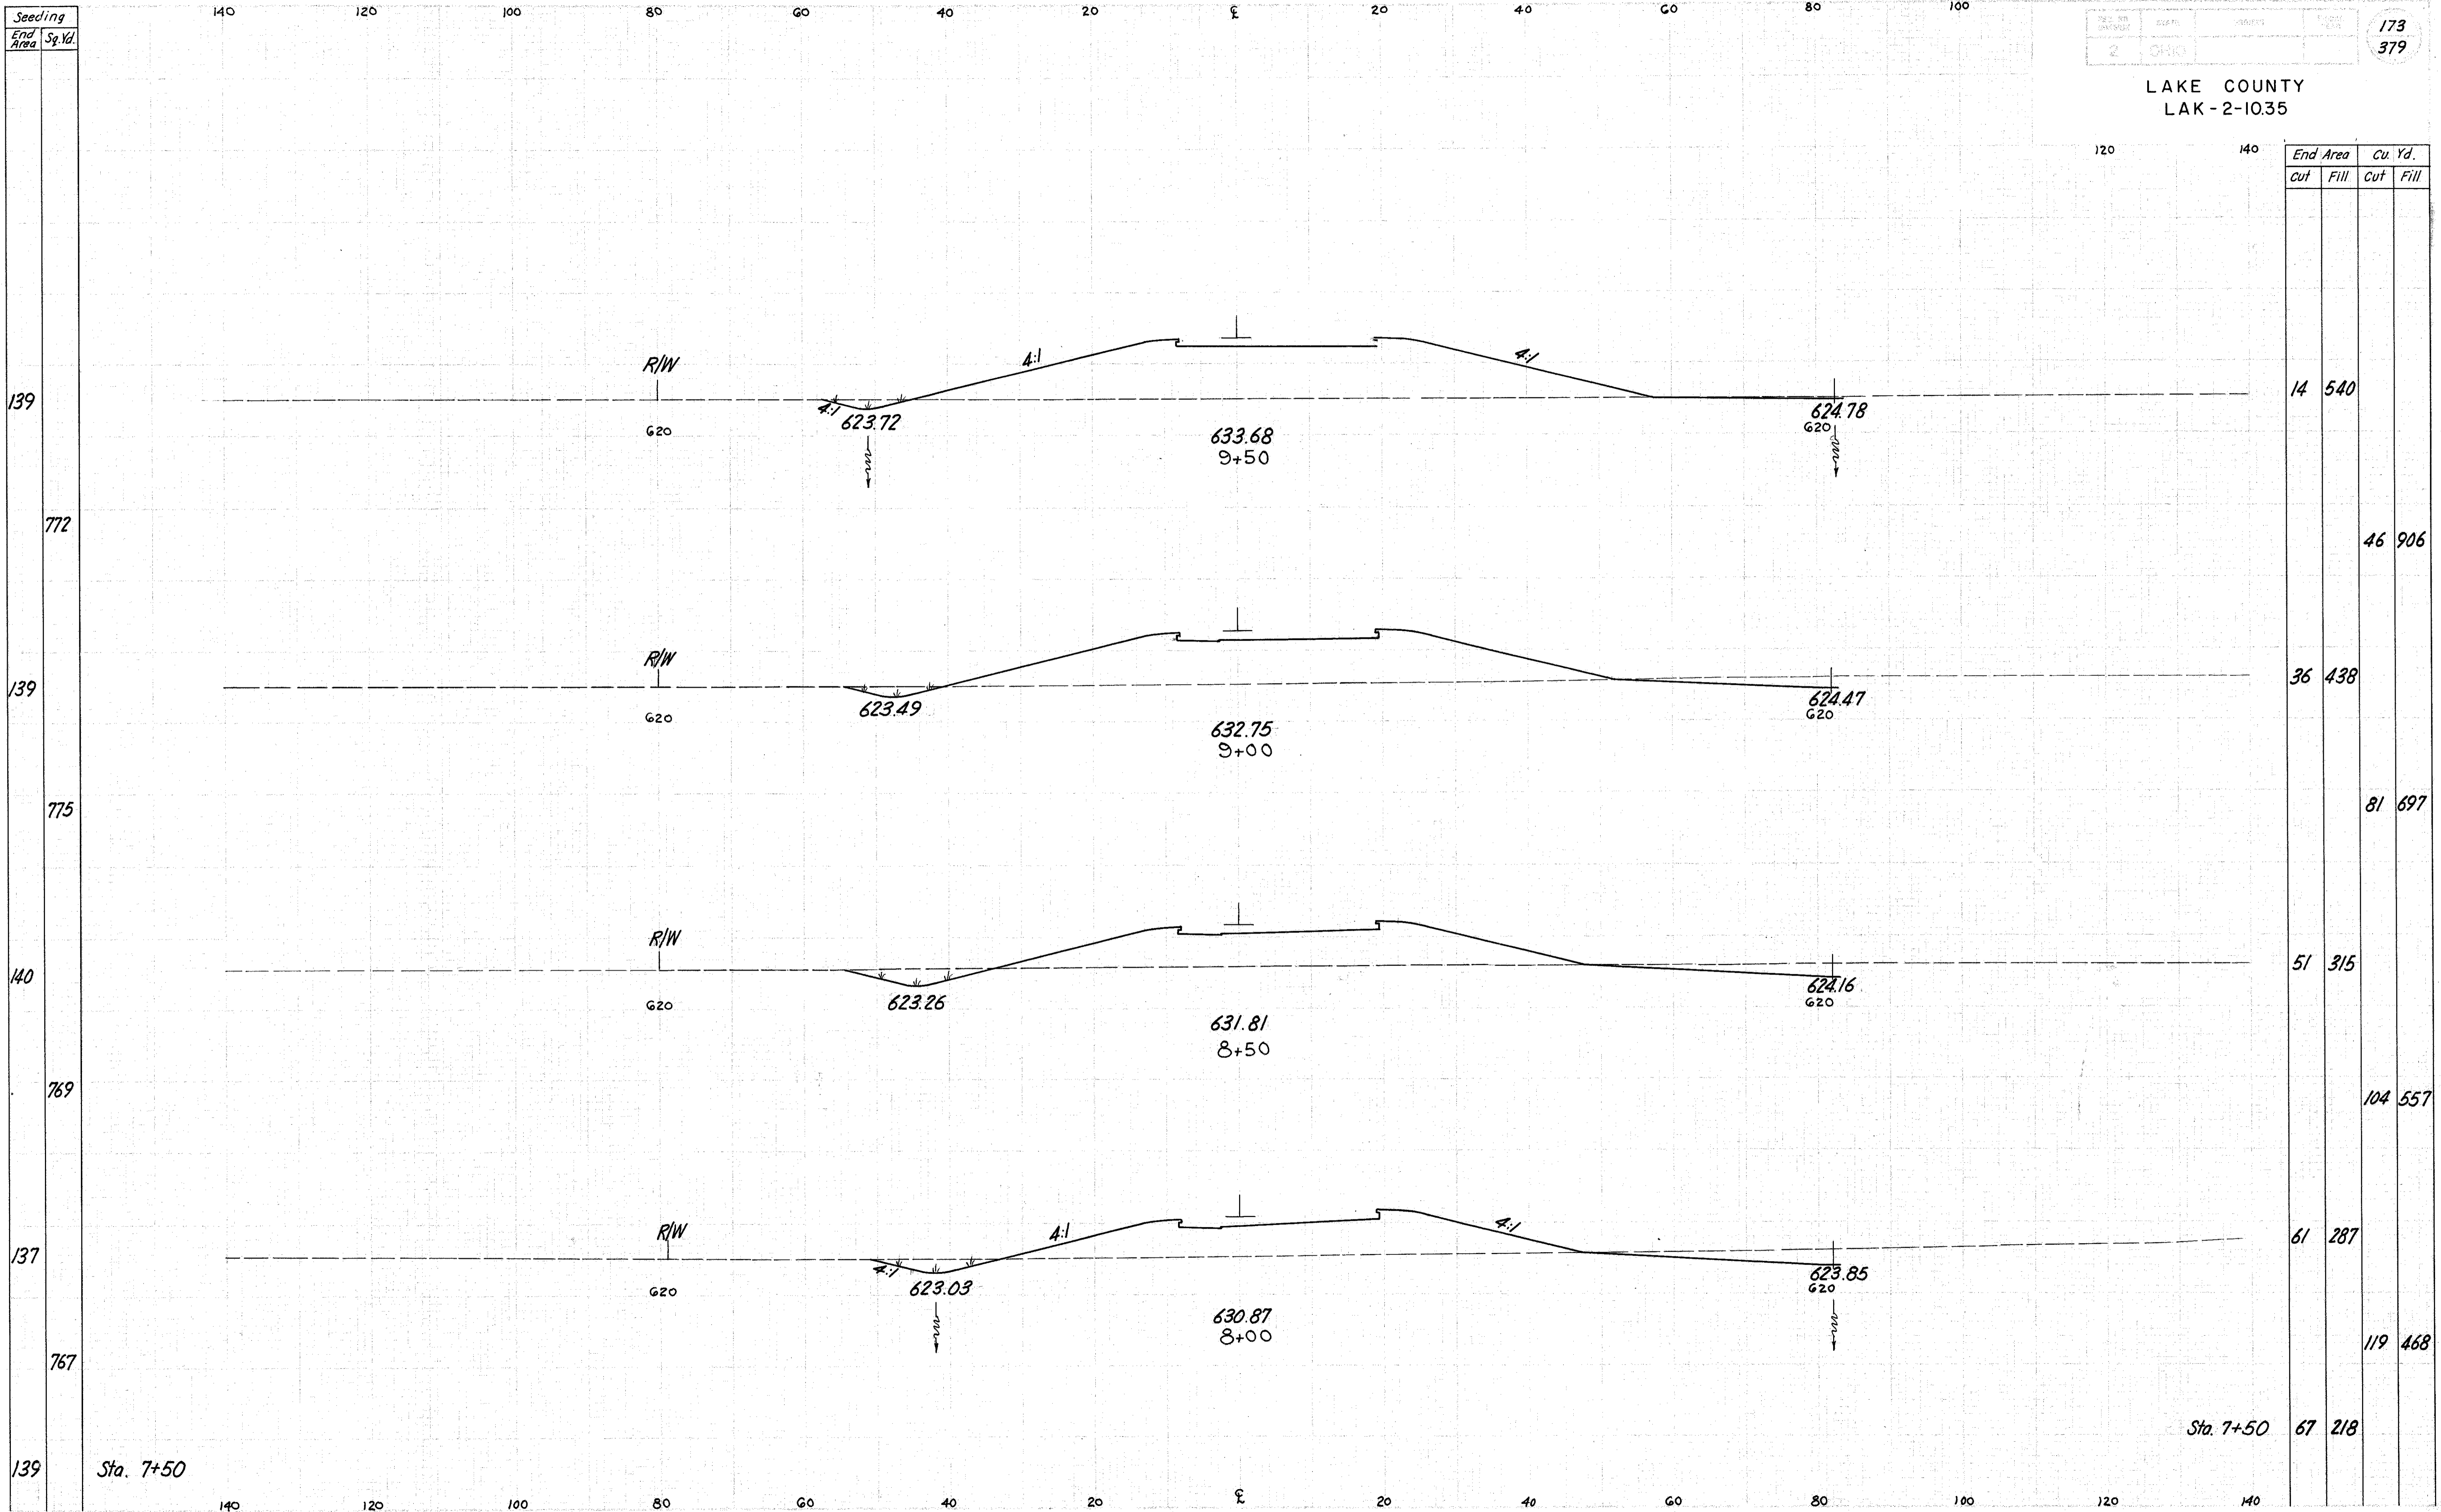

Ramp "A" Sta. 8+00 to 9+50