


Seeding
End Area
Sq. Yd.

PROJECT NO.	DATE	PROJECT	SCALE
2	0-10		

176
379

LAKE COUNTY
LAK-2-10.35

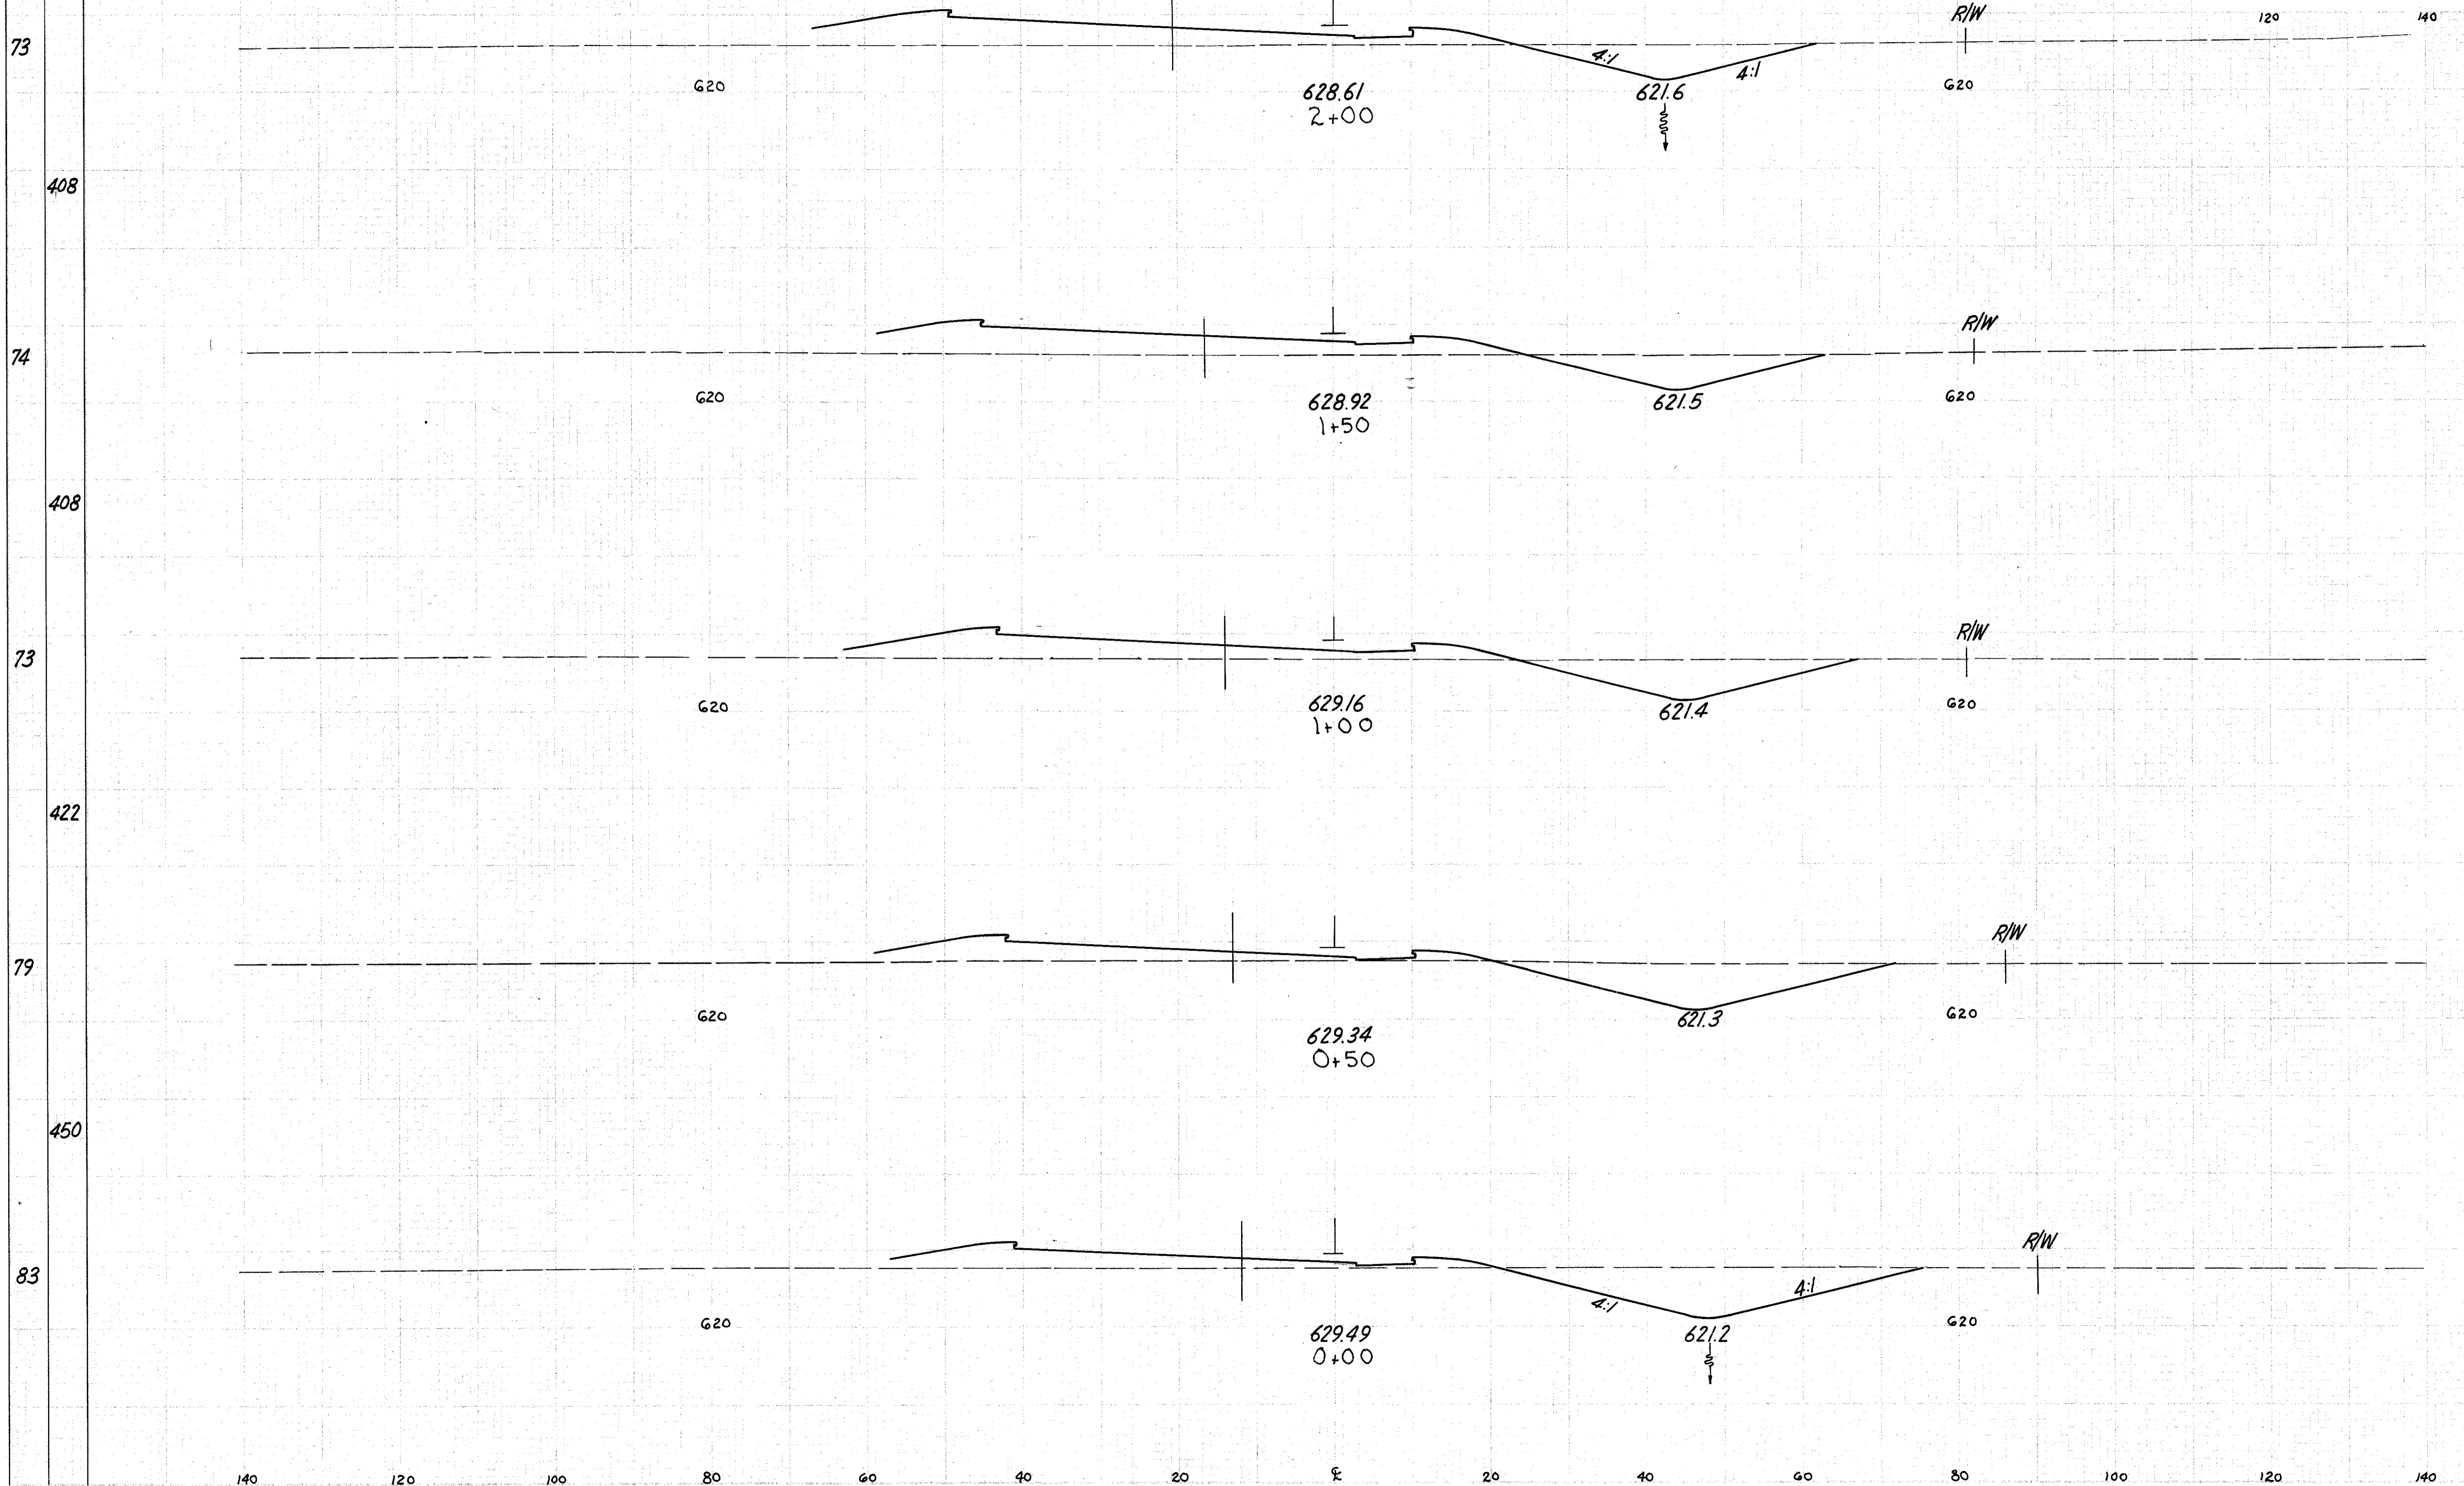

End Area		Cu. Yd.	
Cut	Fill	Cut	Fill
90	62		
		167	127
90	75		
		193	108
118	42		
		249	61
151	24		
		309	44
183	23		

Ramp "B" Sta. 0+00 to 2+00