

Seeding	End Area	Sq. Yd.
72	45	63
336		
49	55	50
303		
60	51	49
350		
66	65	75
378		
70	67	83
397		
73	90	62


Sta. 2+00

Sta. 2+00

Ramp "B" Sta. 2+50 to 4+50

177	379
-----	-----

LAKE COUNTY
LAK -2-10.35

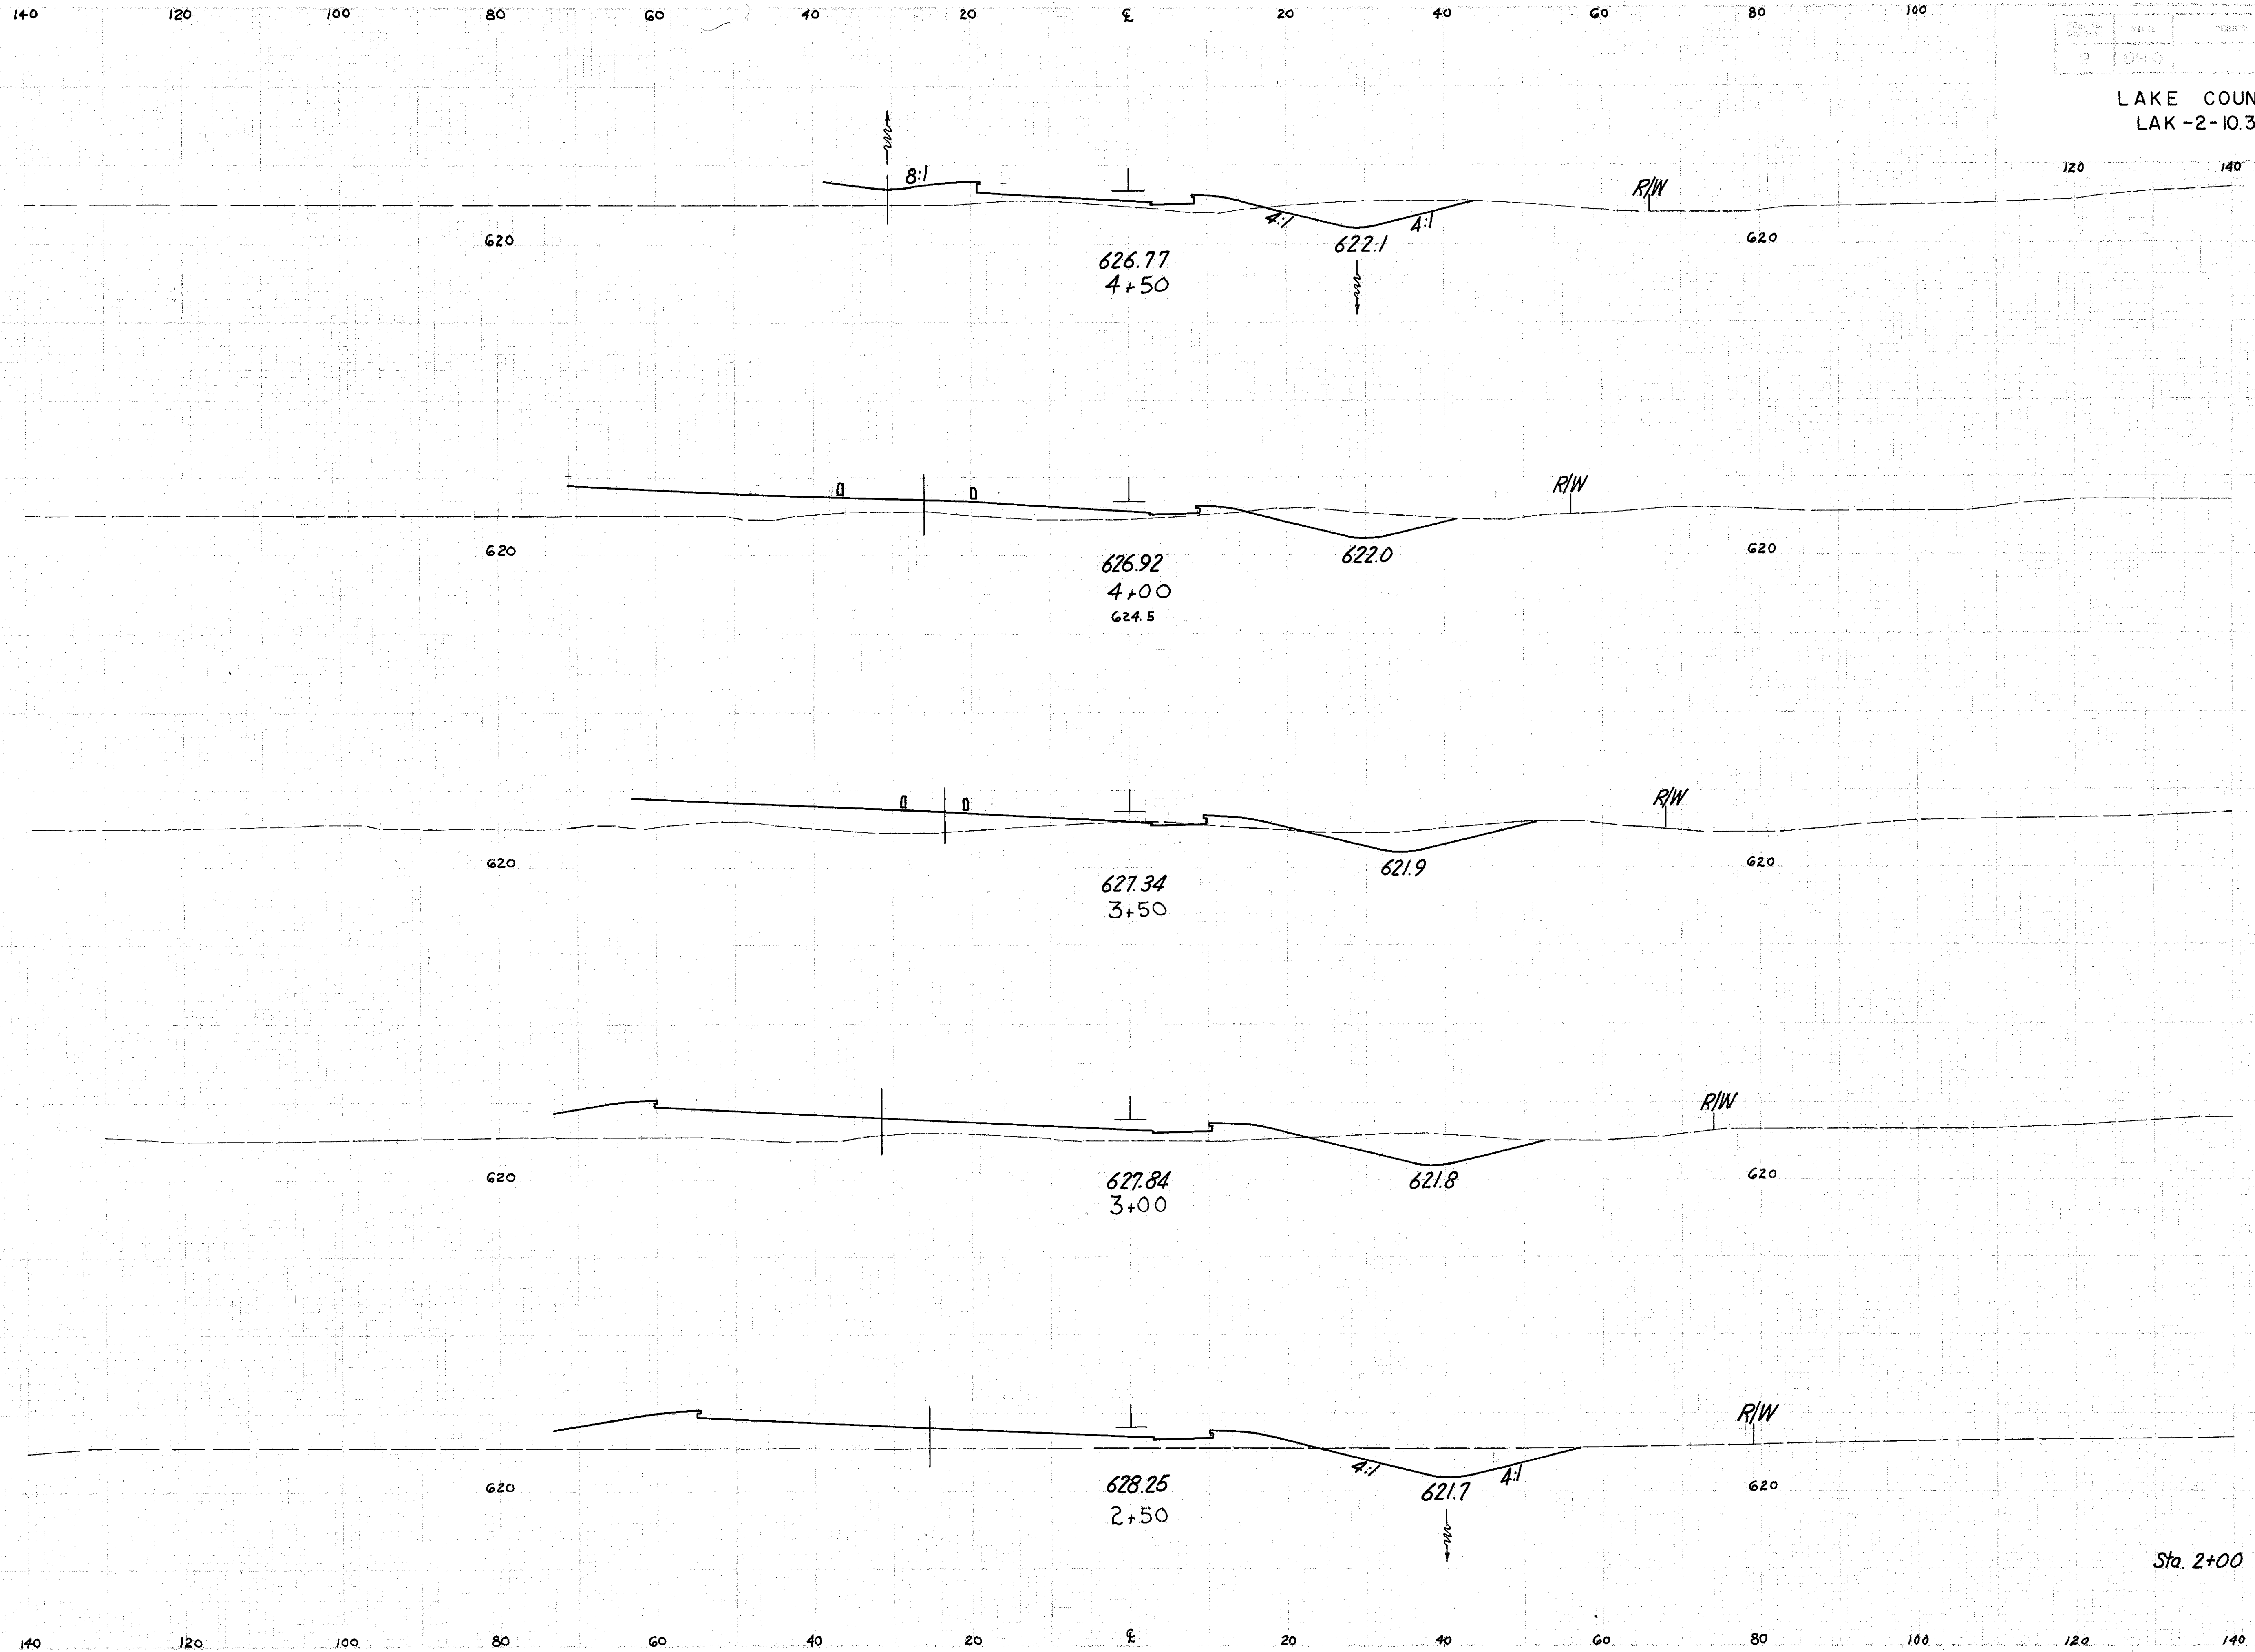

End Area		Cu. Yd.	
Cut	Fill	Cut	Fill
45	63		
		93	105
55	50		
		98	92
51	49		
		107	115
65	75		
		122	146
67	83		
		145	134
90	62		