


Seeding	
End Area	Sq. Yd.
213	
1114	
188	
964	
159	
800	
129	
700	
123	

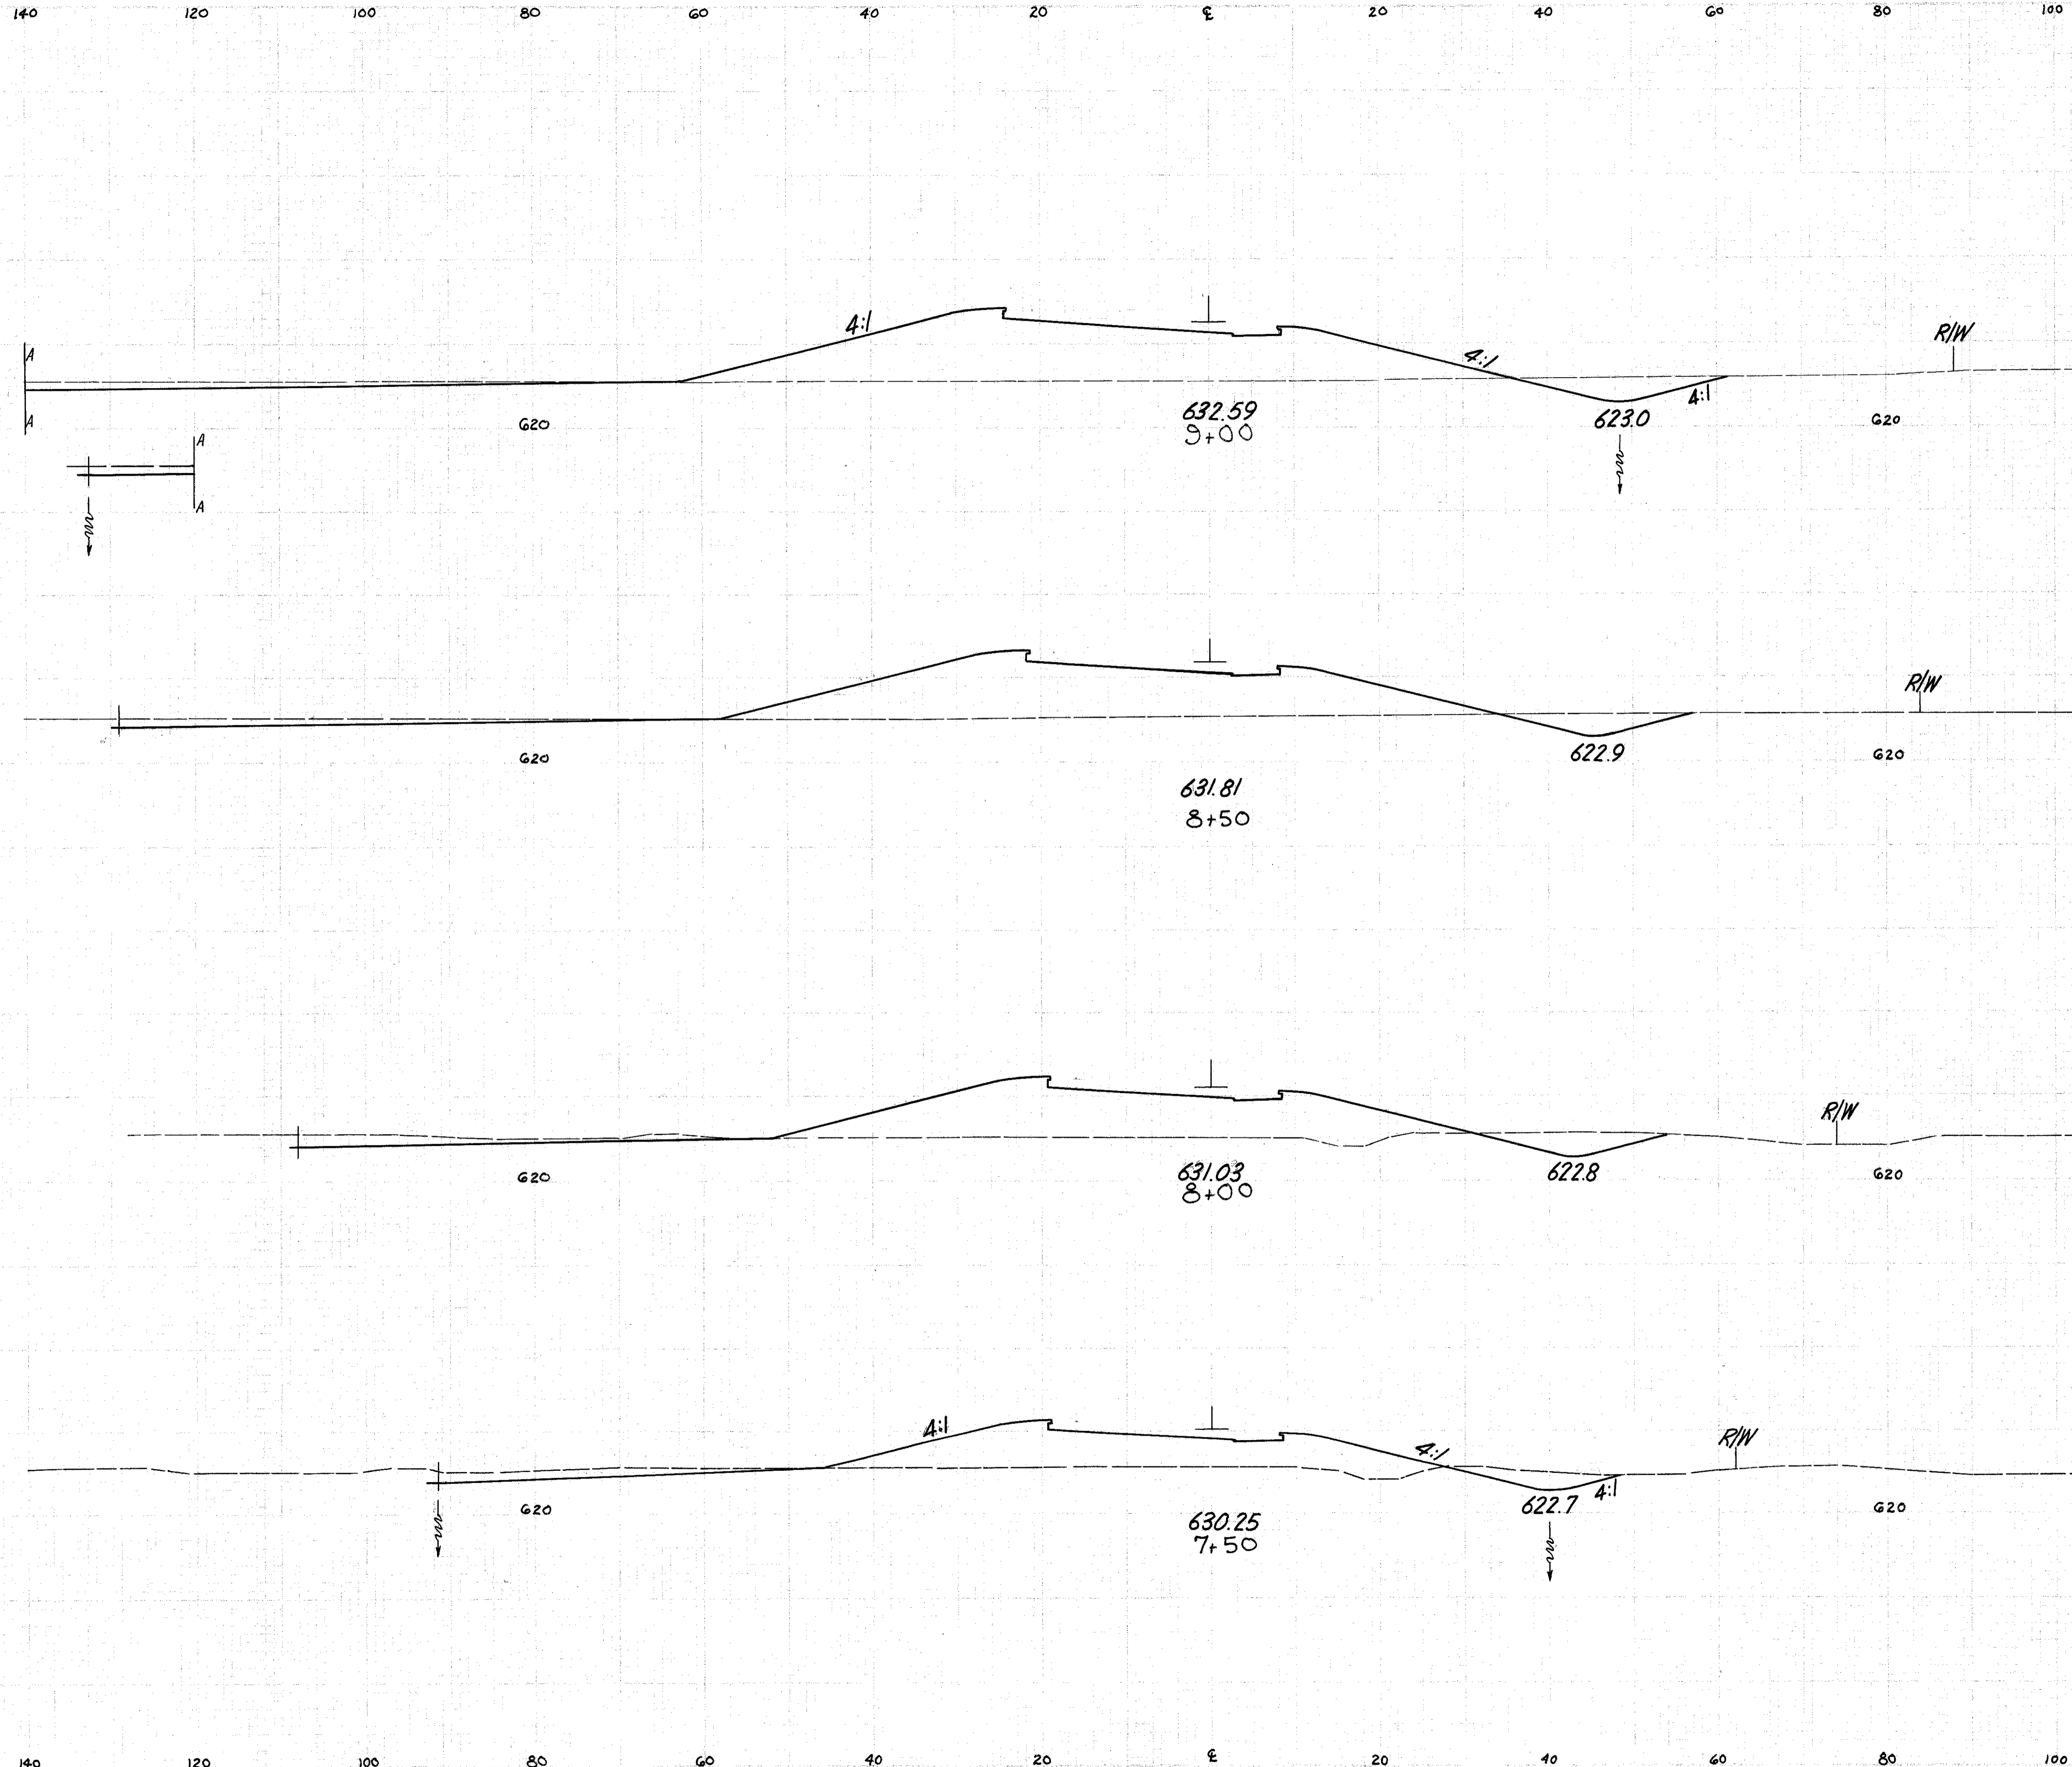

179
379

LAKE COUNTY
LAK-2-10.35

End Area		Cu. Yd.	
Cut	Fill	Cut	Fill
79	490		
		133	833
65	410		
		141	704
87	350		
		137	554
61	248		
		95	429
42	215		

Sta. 7+00

Sta. 7+00

Ramp "B" Sta. 7+50 to 9+00