


Seeding  
End Area  
Sq. Yd.

0  
389  
140  
897  
183  
1097  
212  
1181  
213

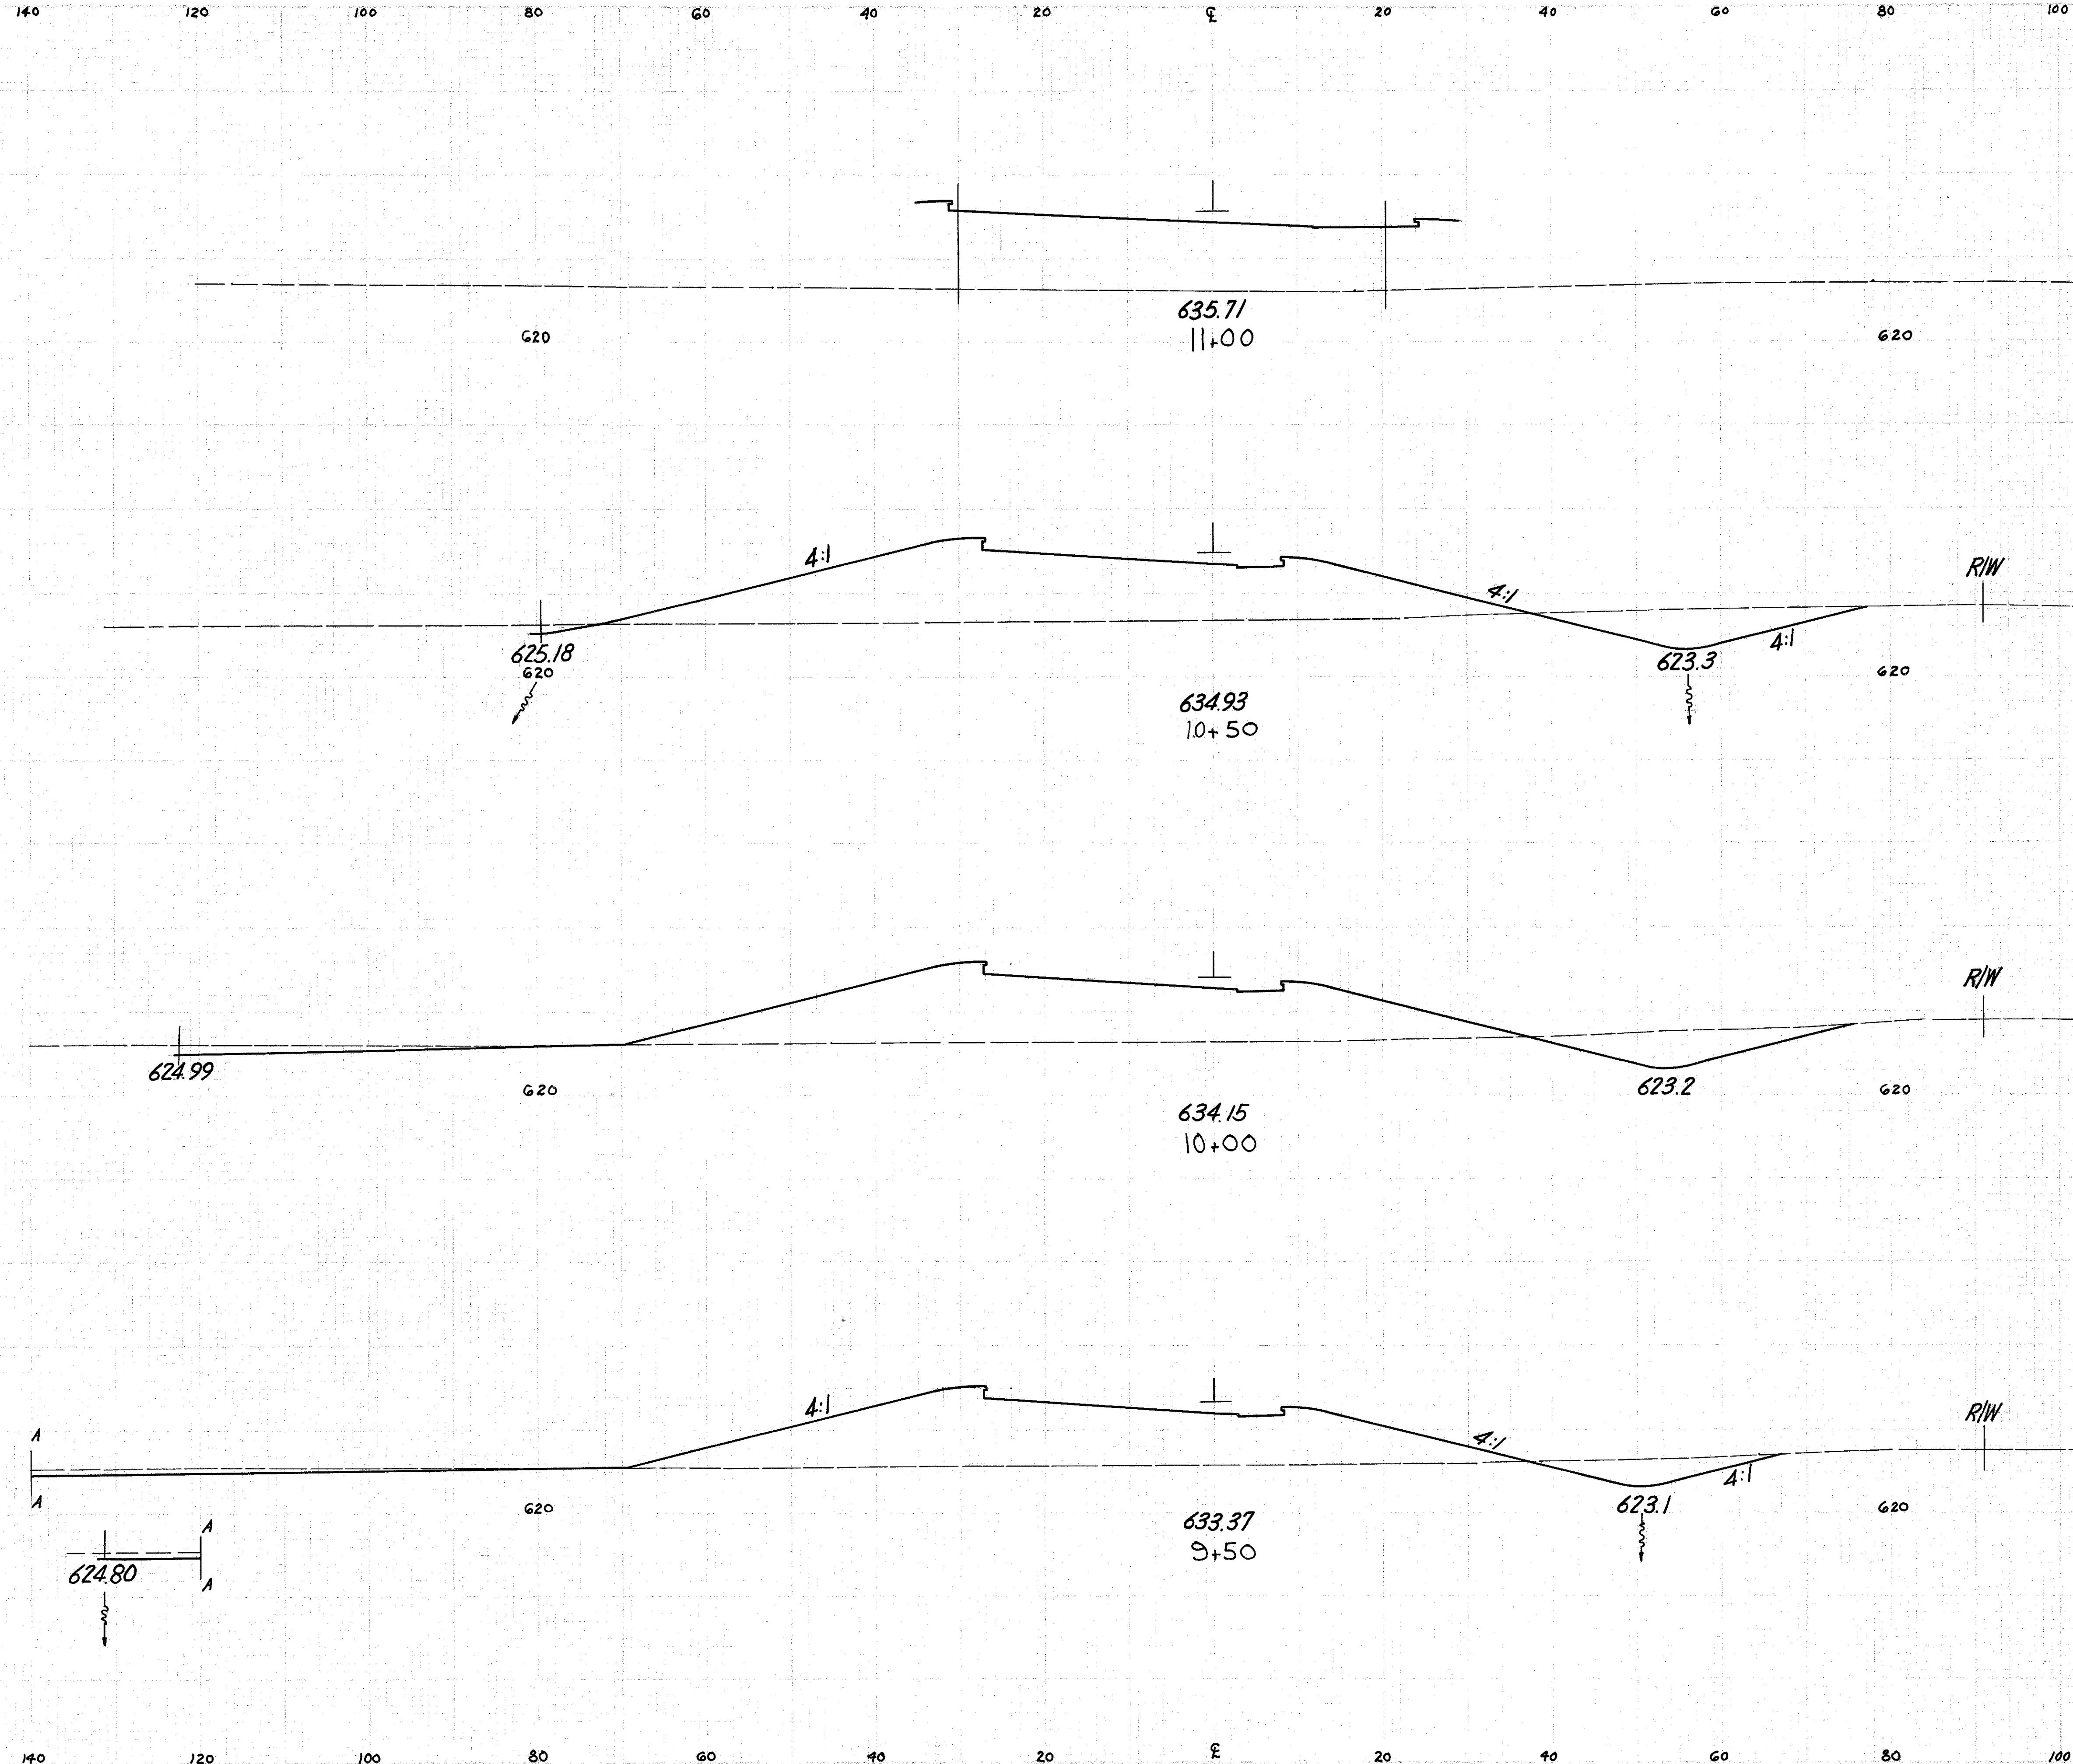

LAKE COUNTY  
LAK-1-10.35

End Area		Cu. Yd.	
Cut	Fill	Cut	Fill
	431		985
0		50	
107	633		
		203	1122
112	579		
		186	1046
89	551		
		156	964
79	490		

Ramp "B" Sta. 9+50 to 11+00