


Seeding	
End Area	Sq. Yd.

2	OHIO	181	379
---	------	-----	-----

LAKE COUNTY
LAK-2-10.35

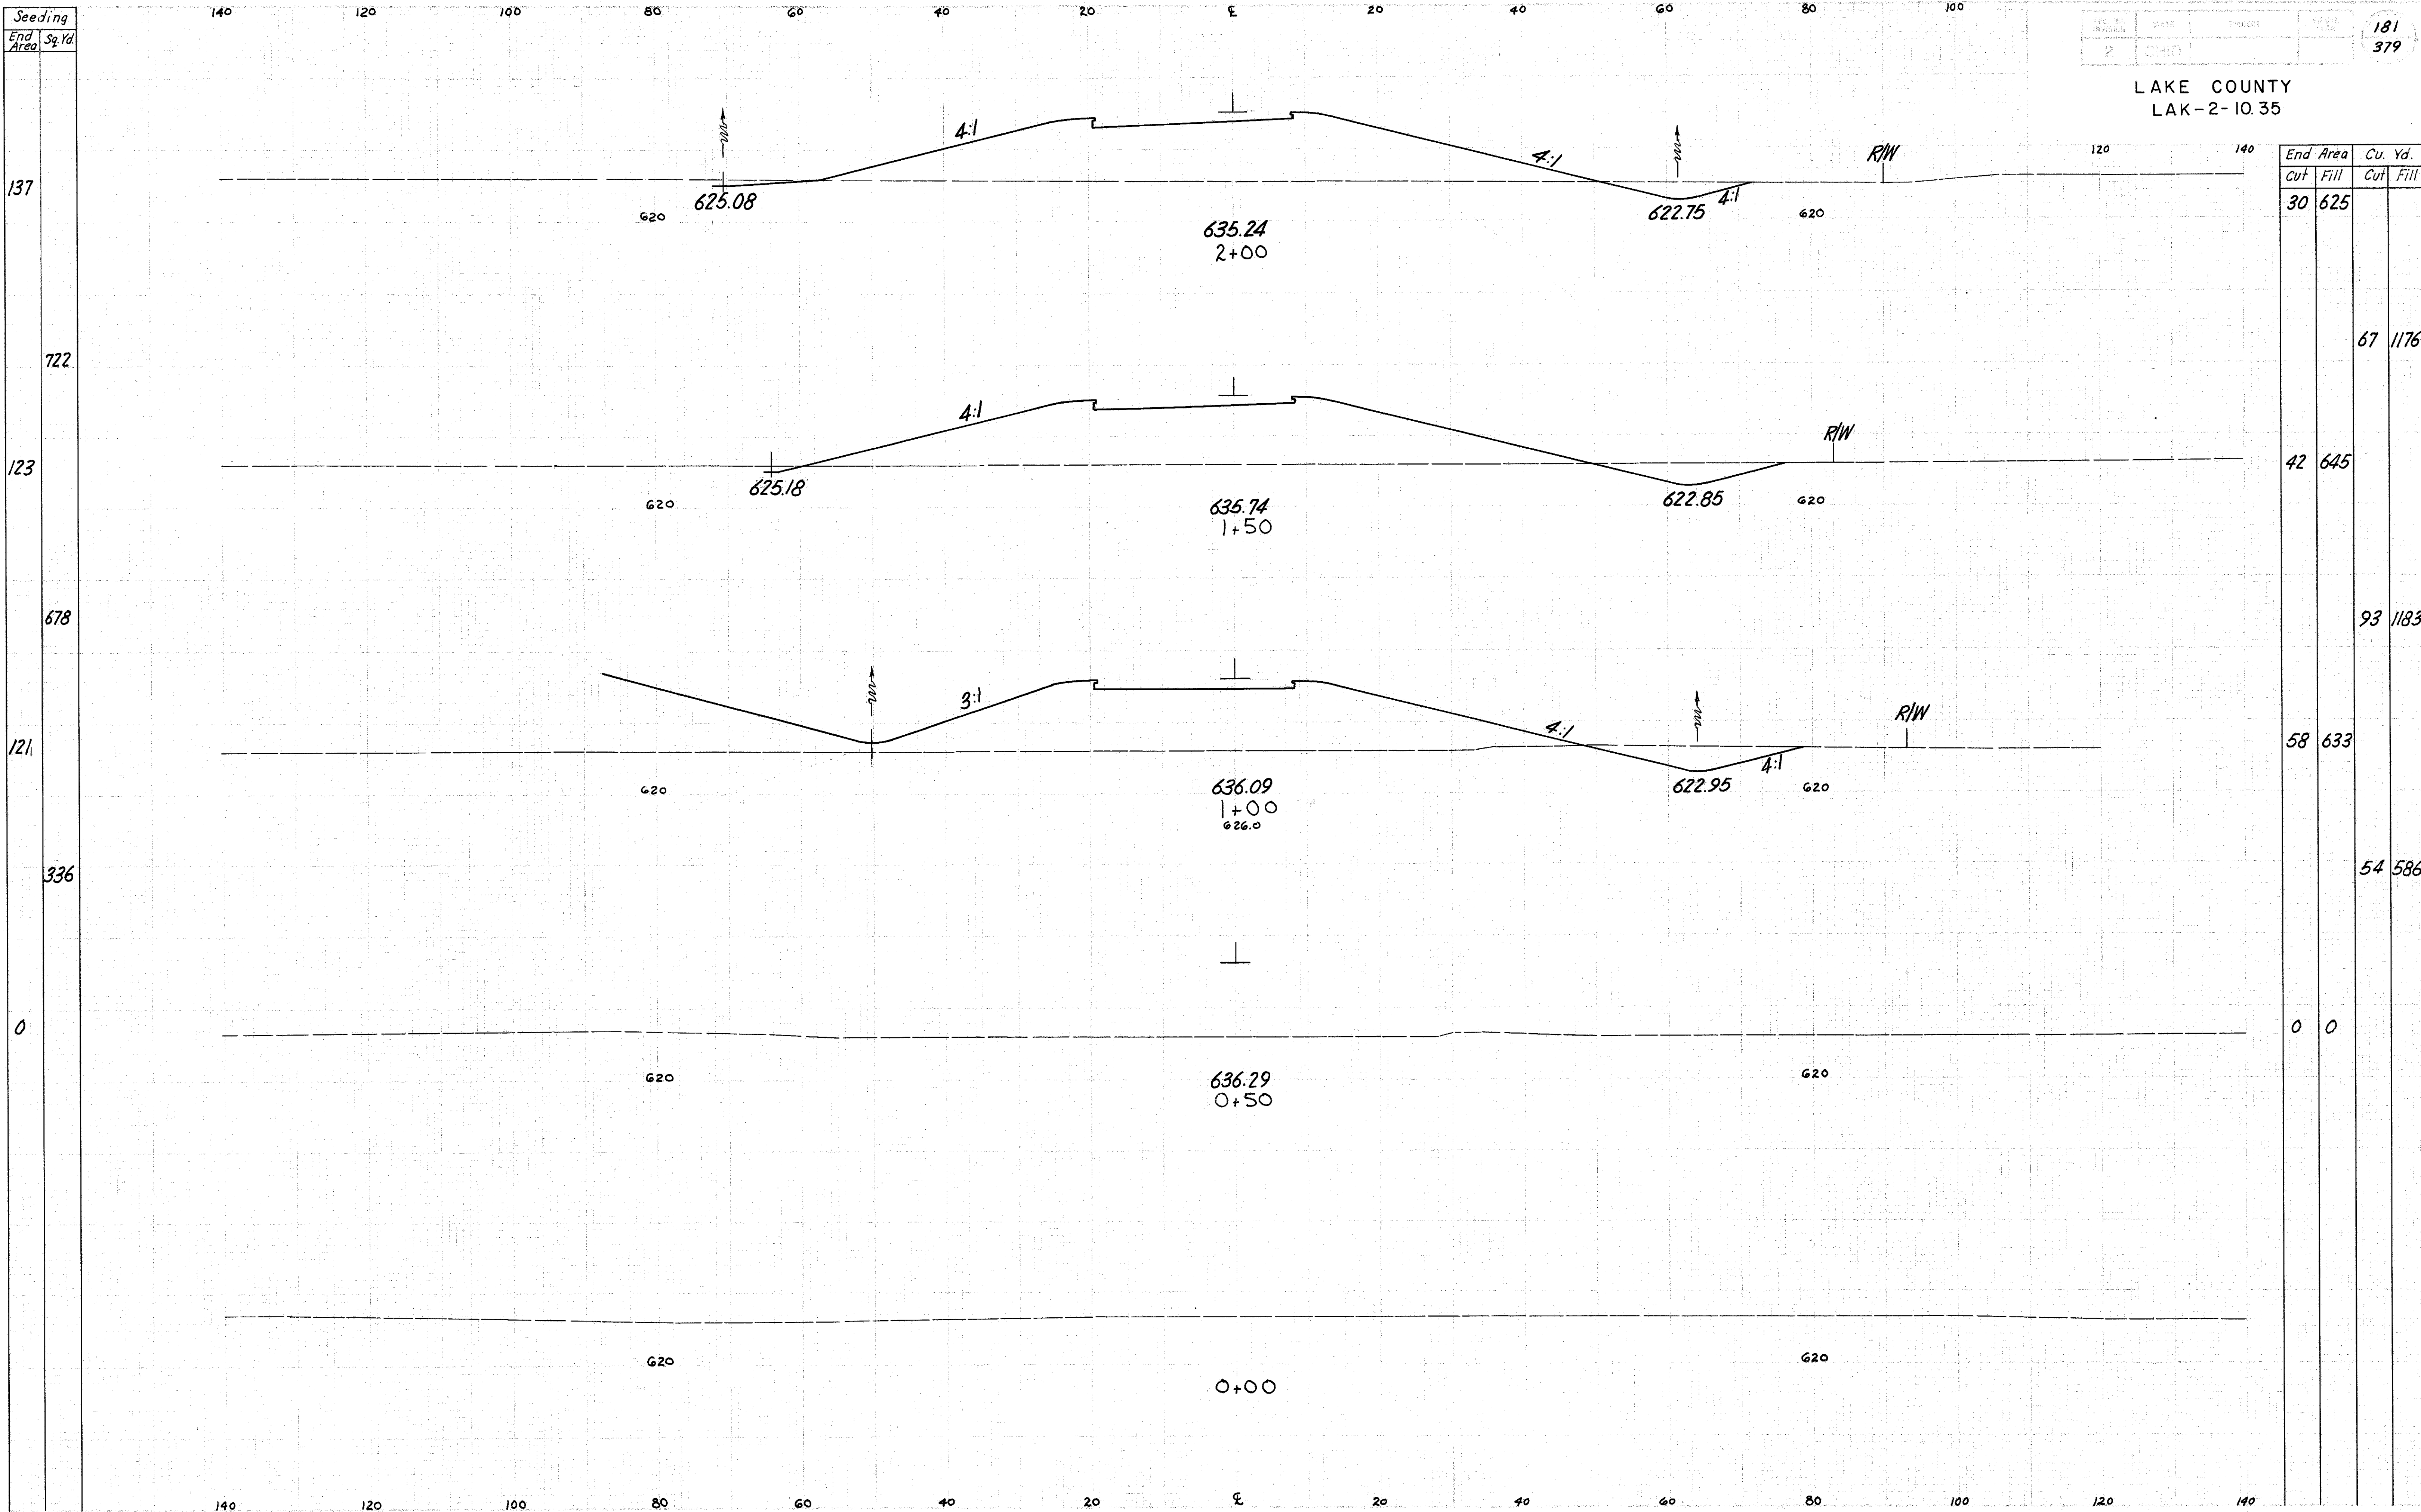

Ramp "C" Sta. 0+00 to 2+00