


Seeding  
End Area  
Sq. Yd.

187  
379

LAKE COUNTY  
LAK-2-10.35

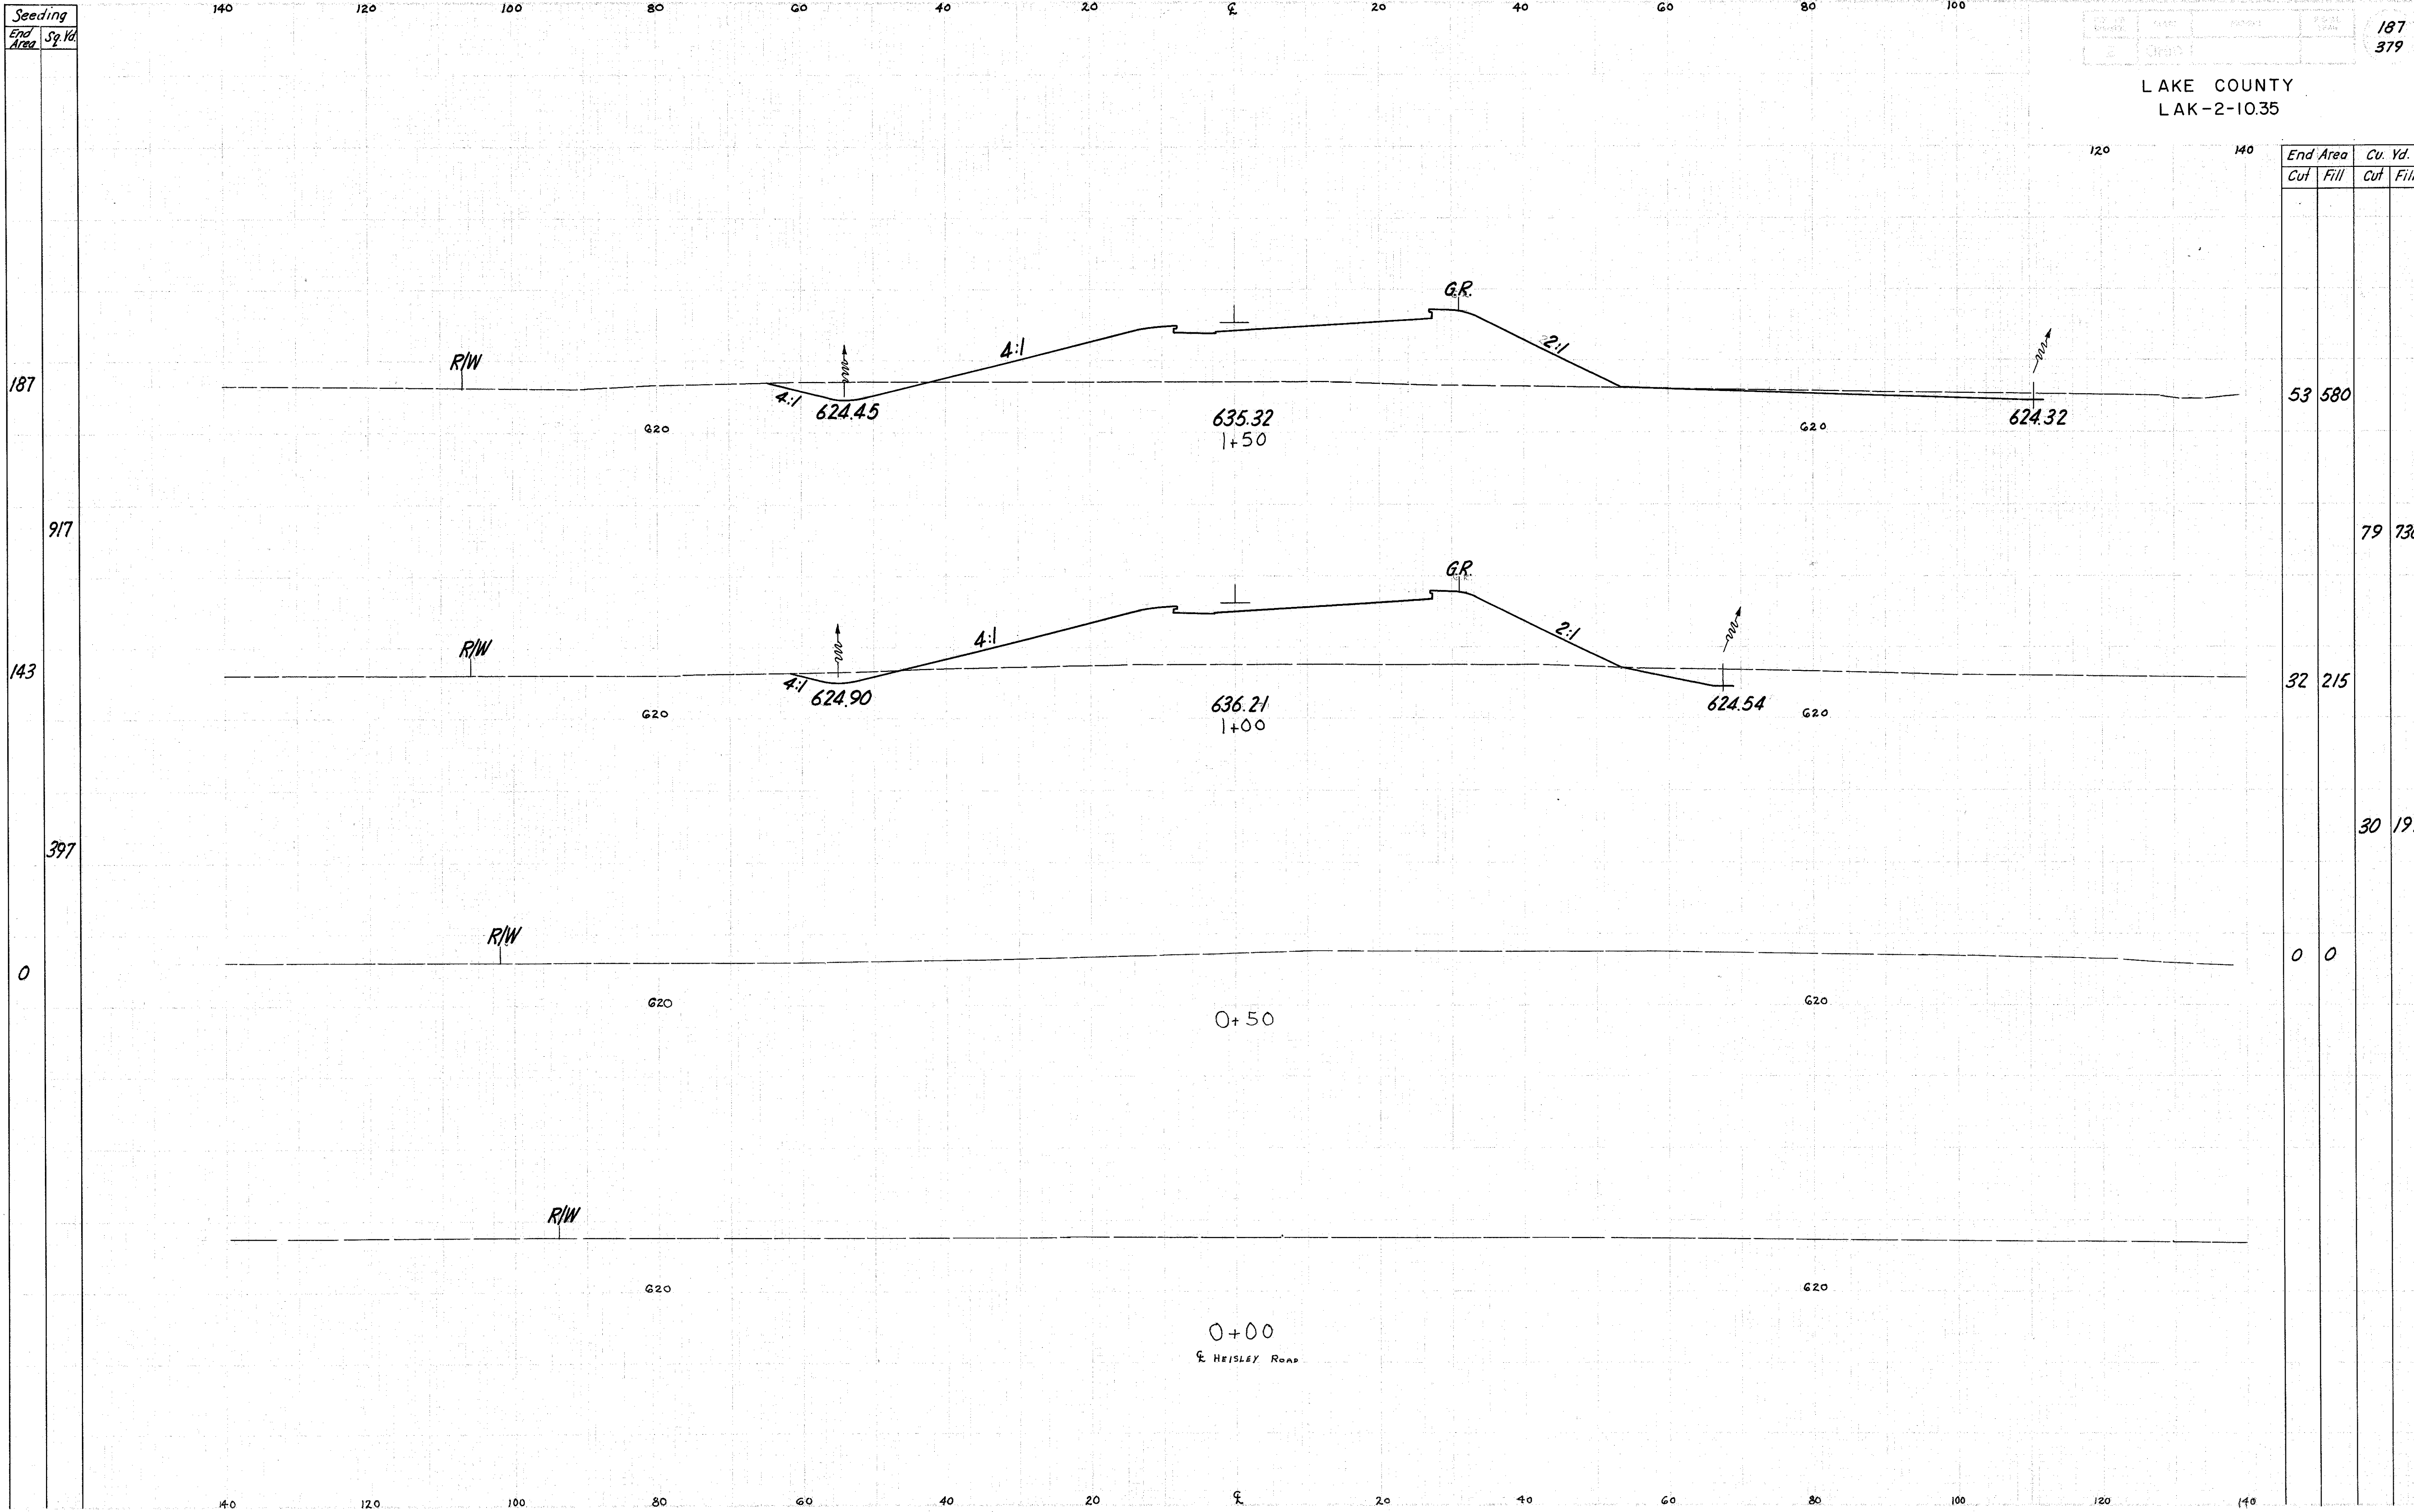

Ramp "D" Sta. 0+00 to 1+50