


Seeding
End Area
Sq. Yd.

188
379

LAKE COUNTY
LAK-2-10.35

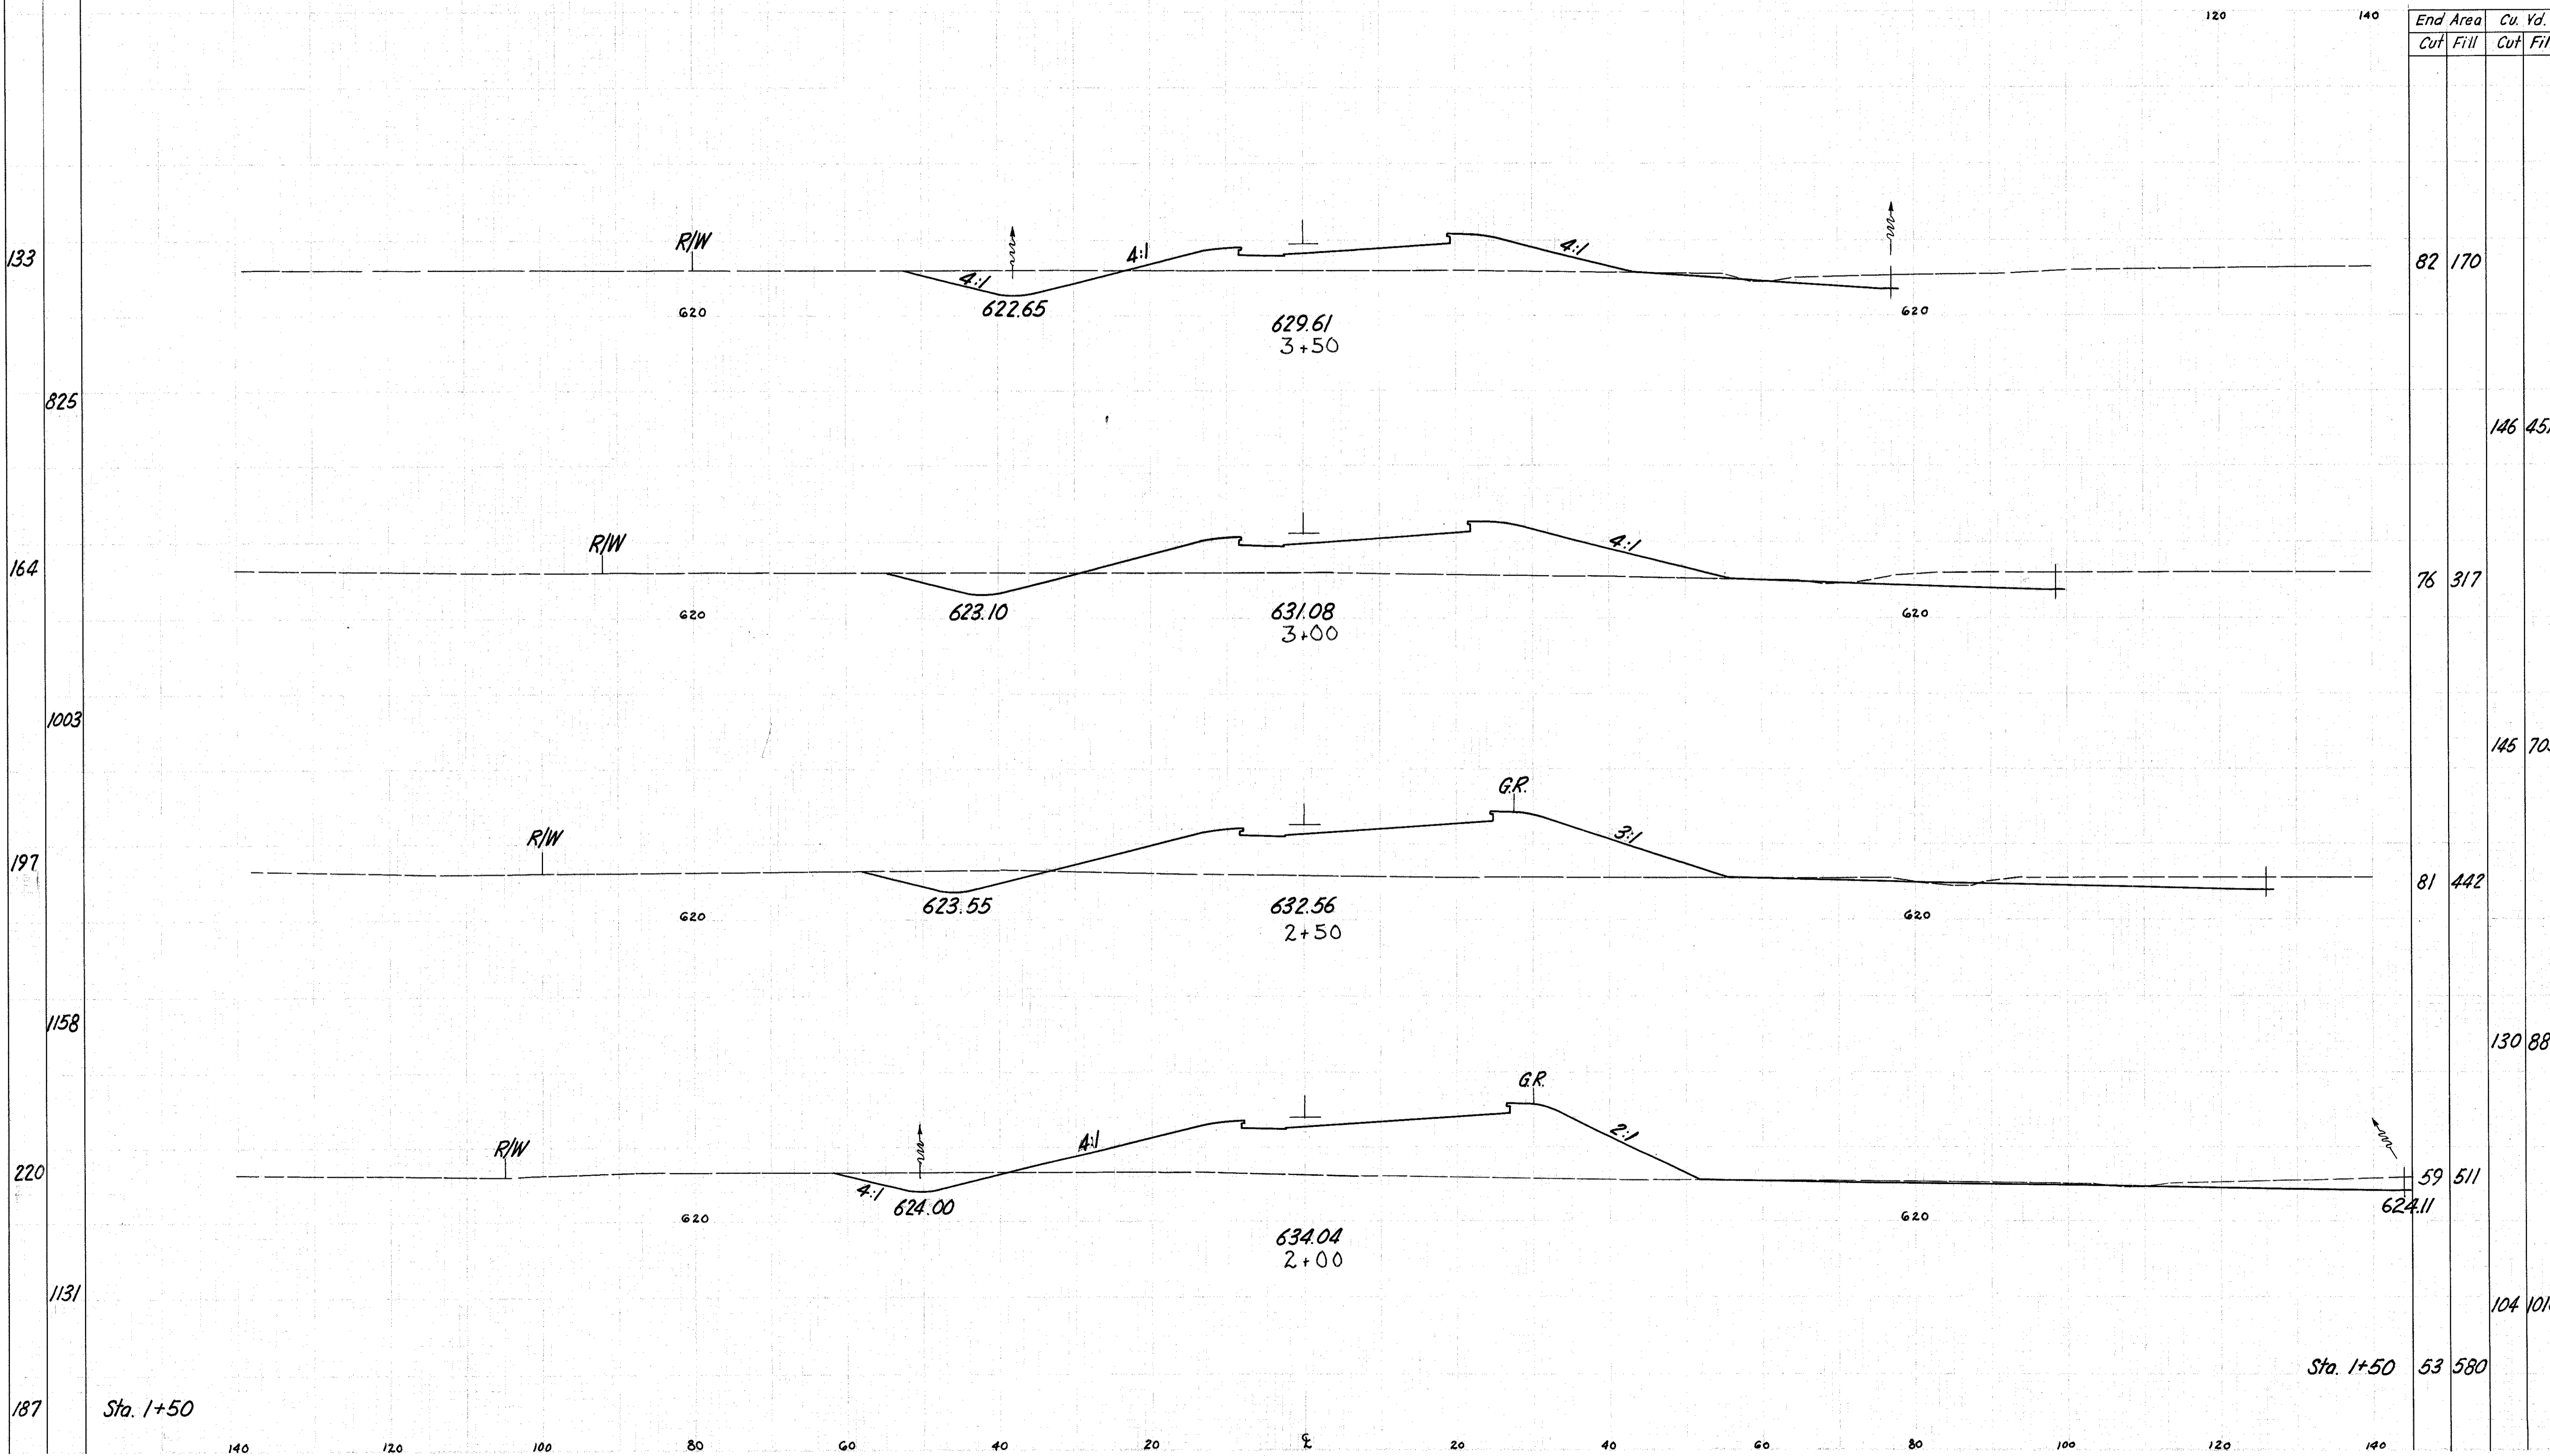

Ramp 'D' Sta. 2+00 to 3+50