


Seeding
End Area
Sq. Yd.
86
478
86
489
90
528
100
647
133

LAKE COUNTY  
LAK-2-10.35

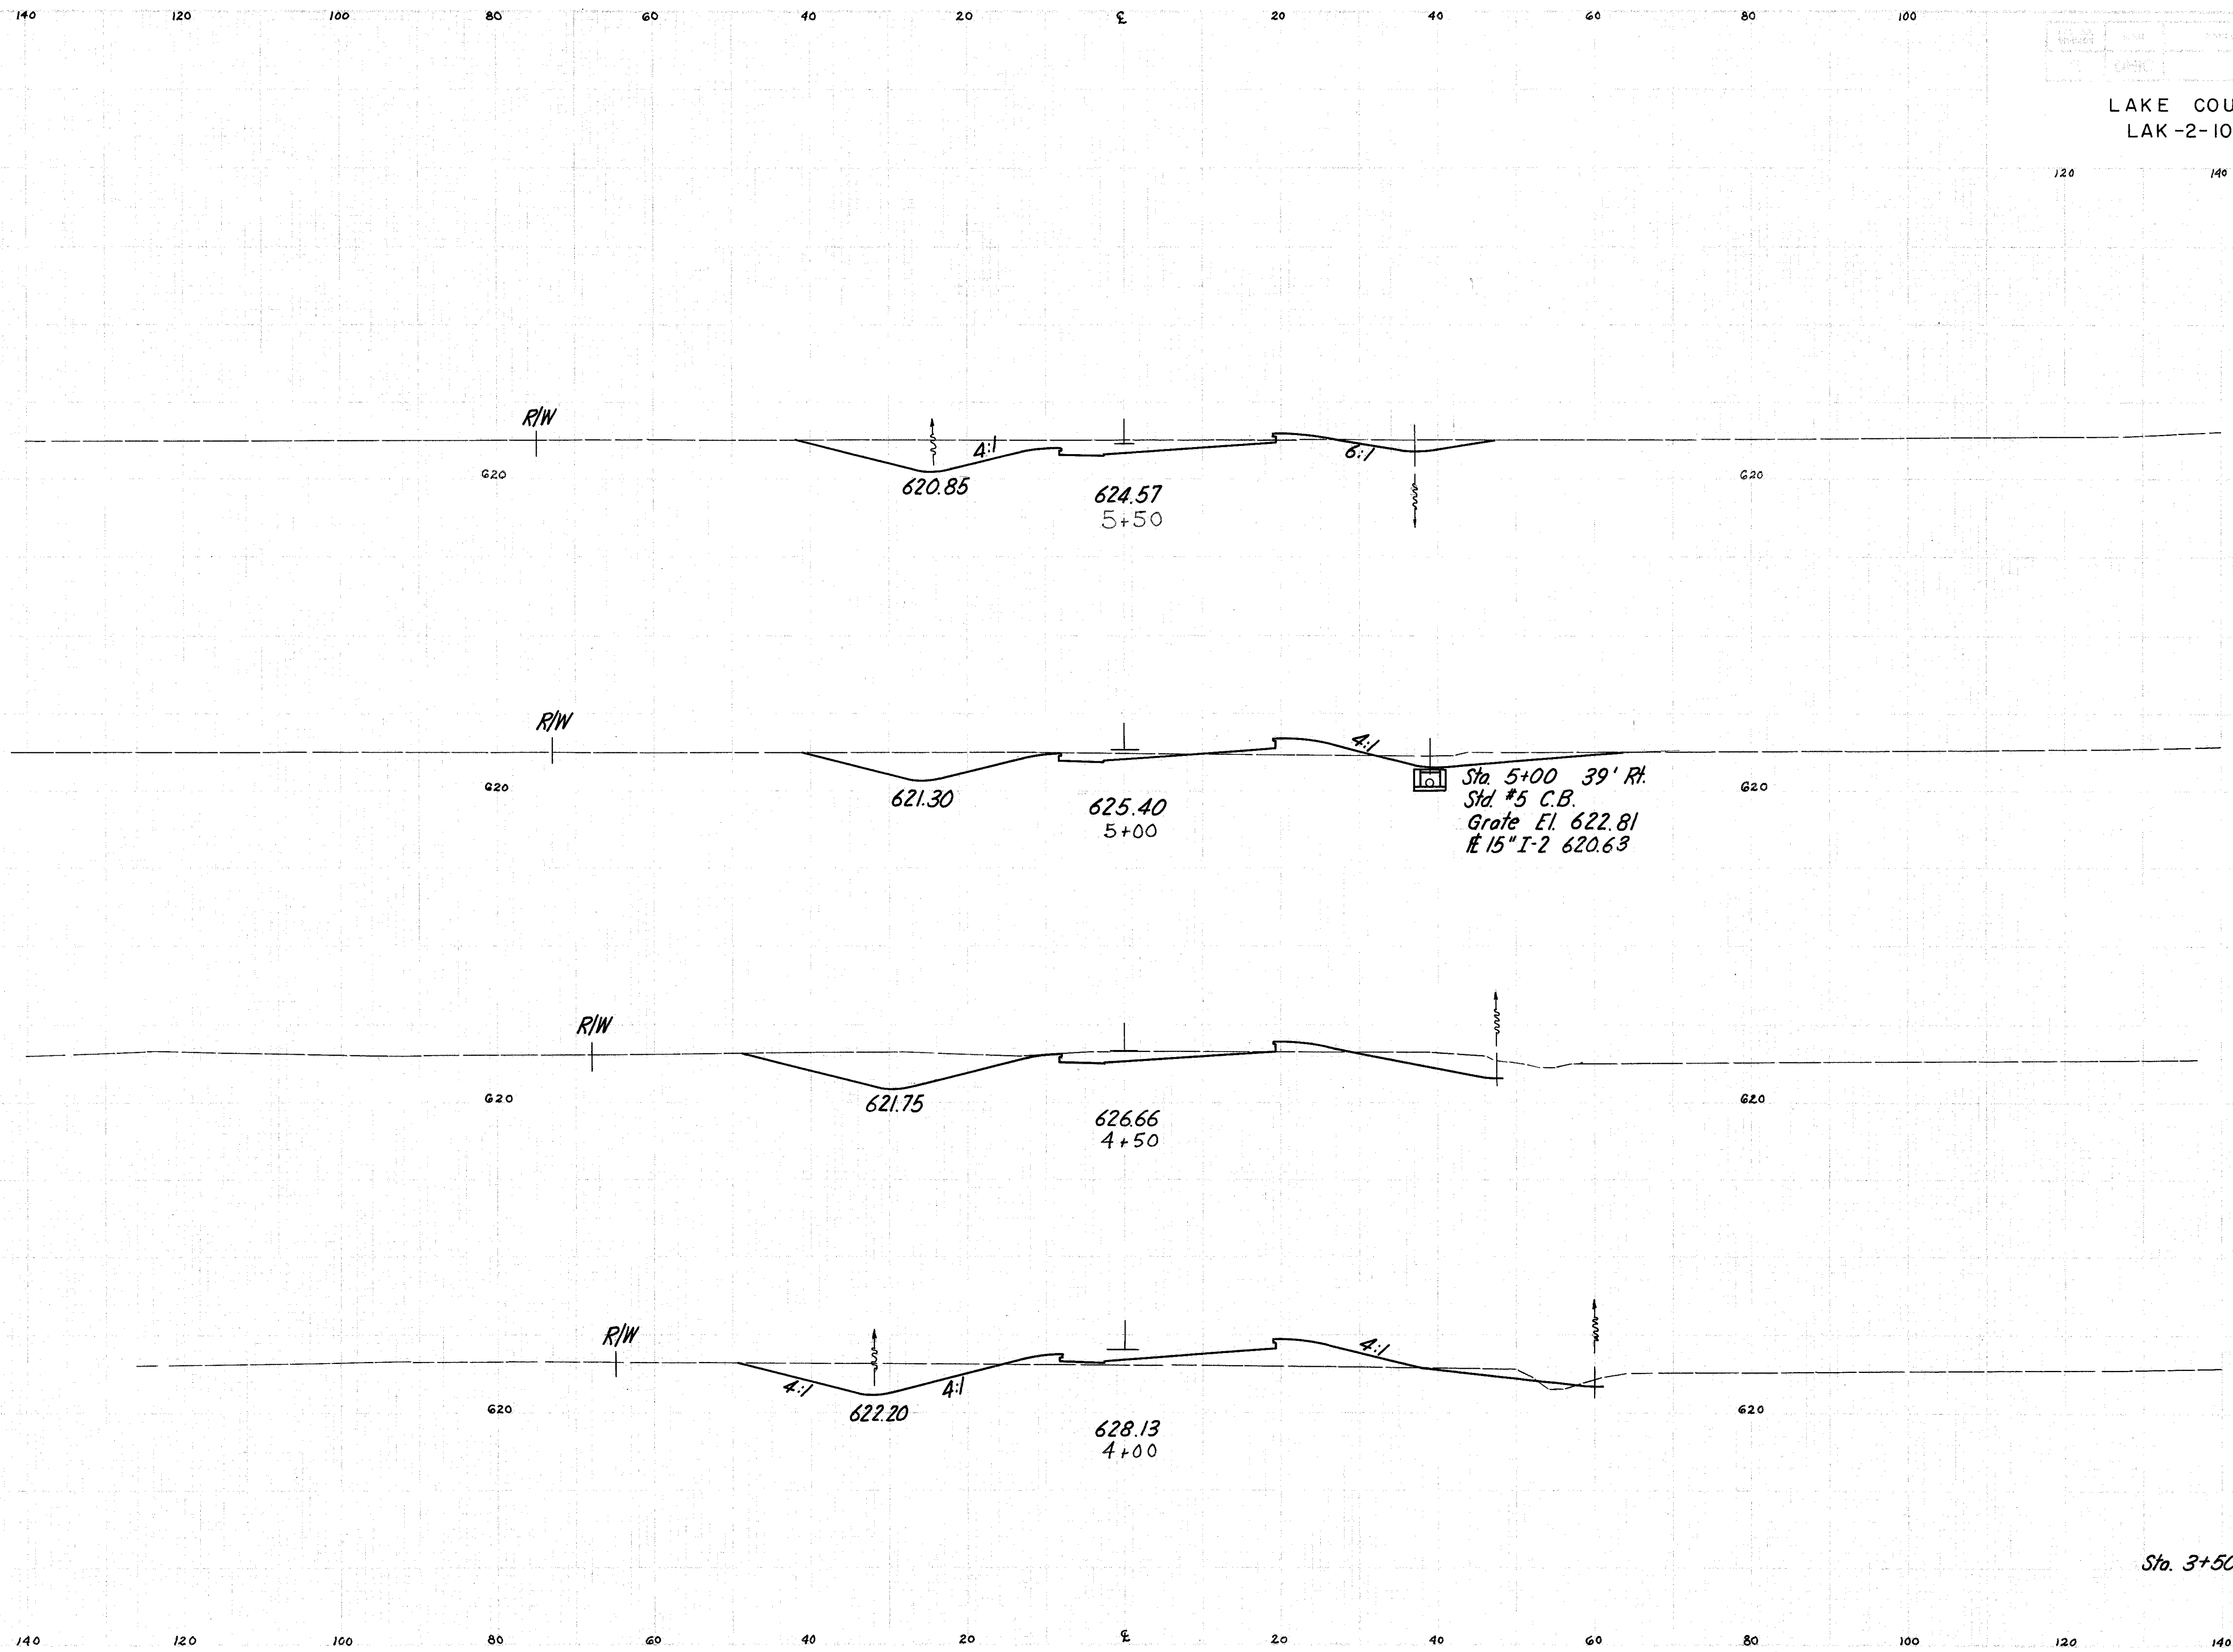

End Area	Cu. Yd.	
	Cut	Fill
123	4	
135	21	
23	19	
154	27	
143	10	
208	86	
82	83	
152	234	
82	170	