
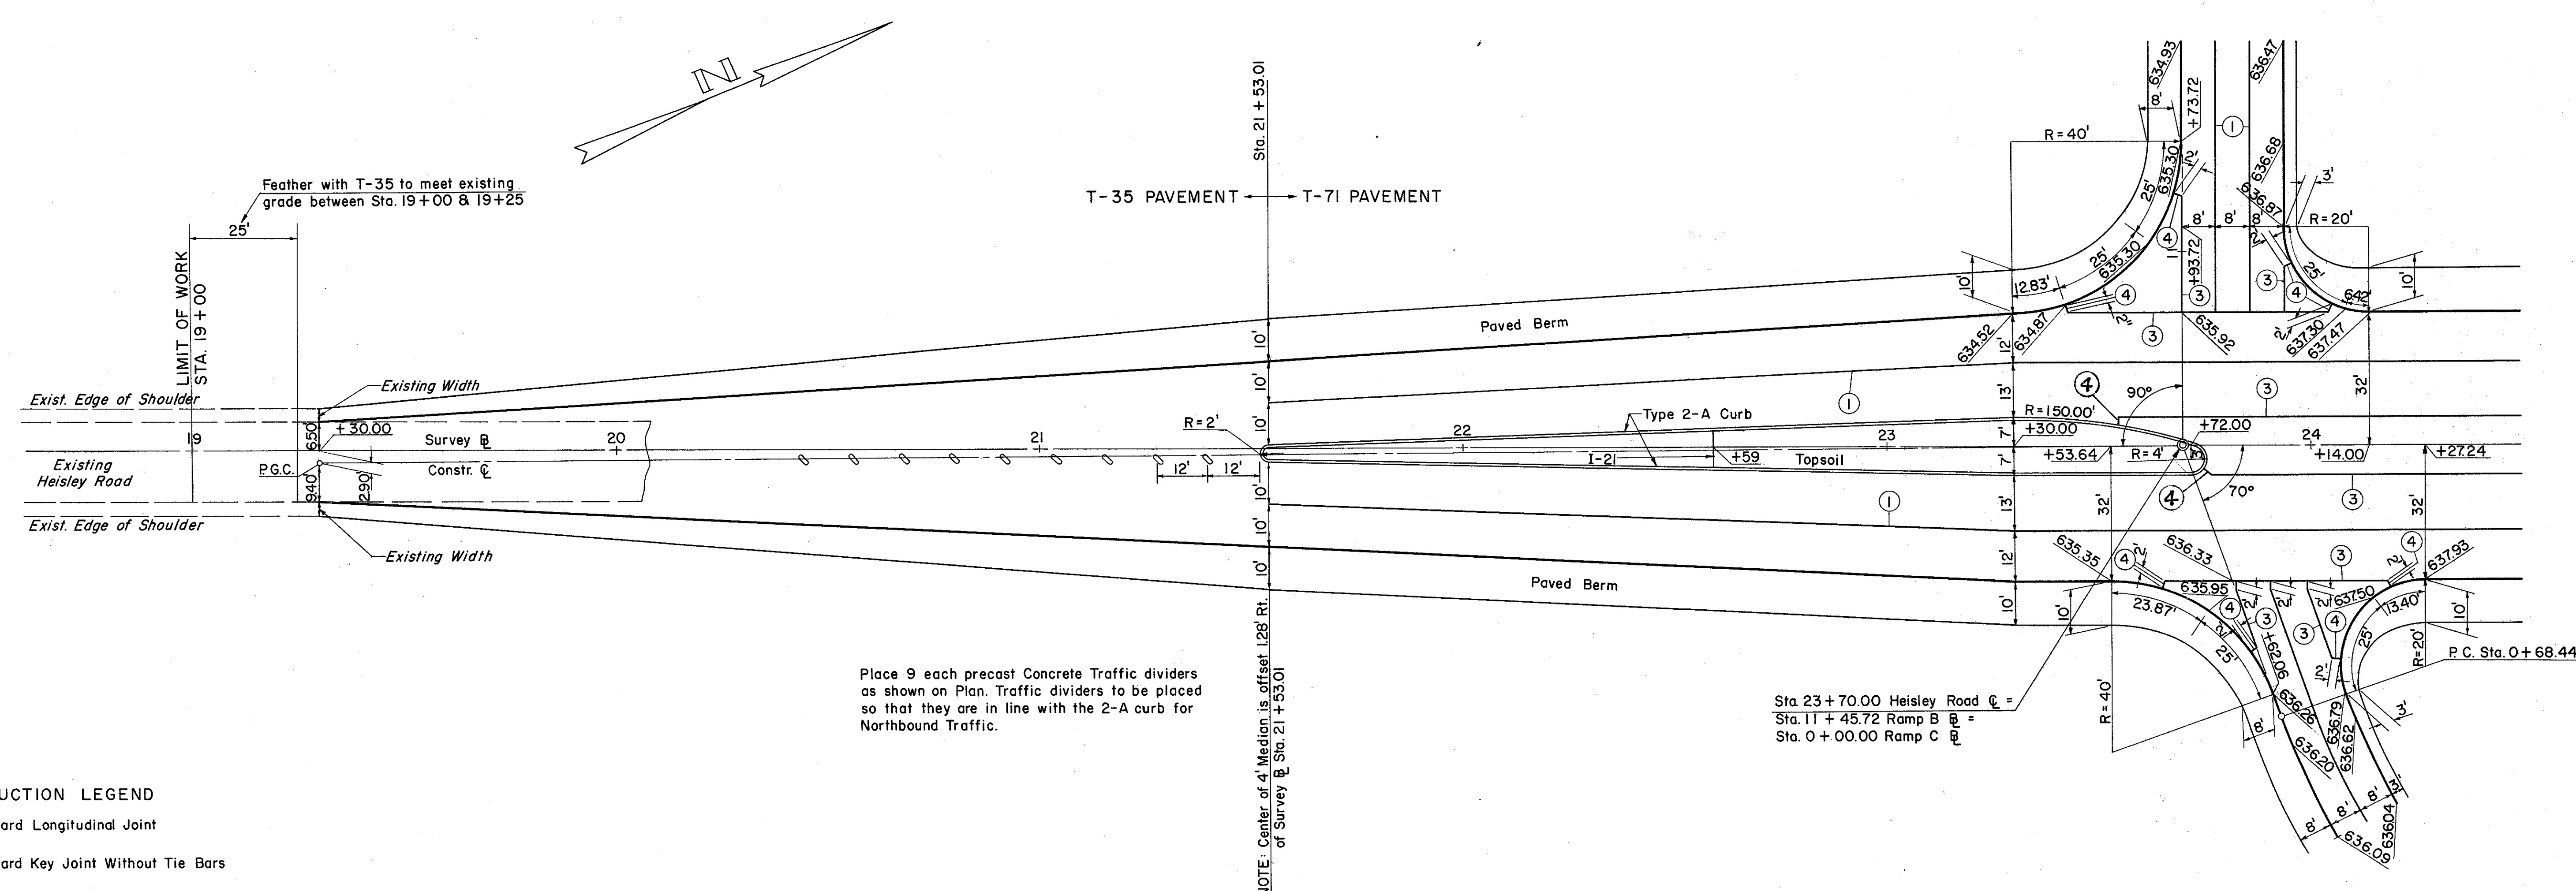


LAKE COUNTY
LAK-2-10.35

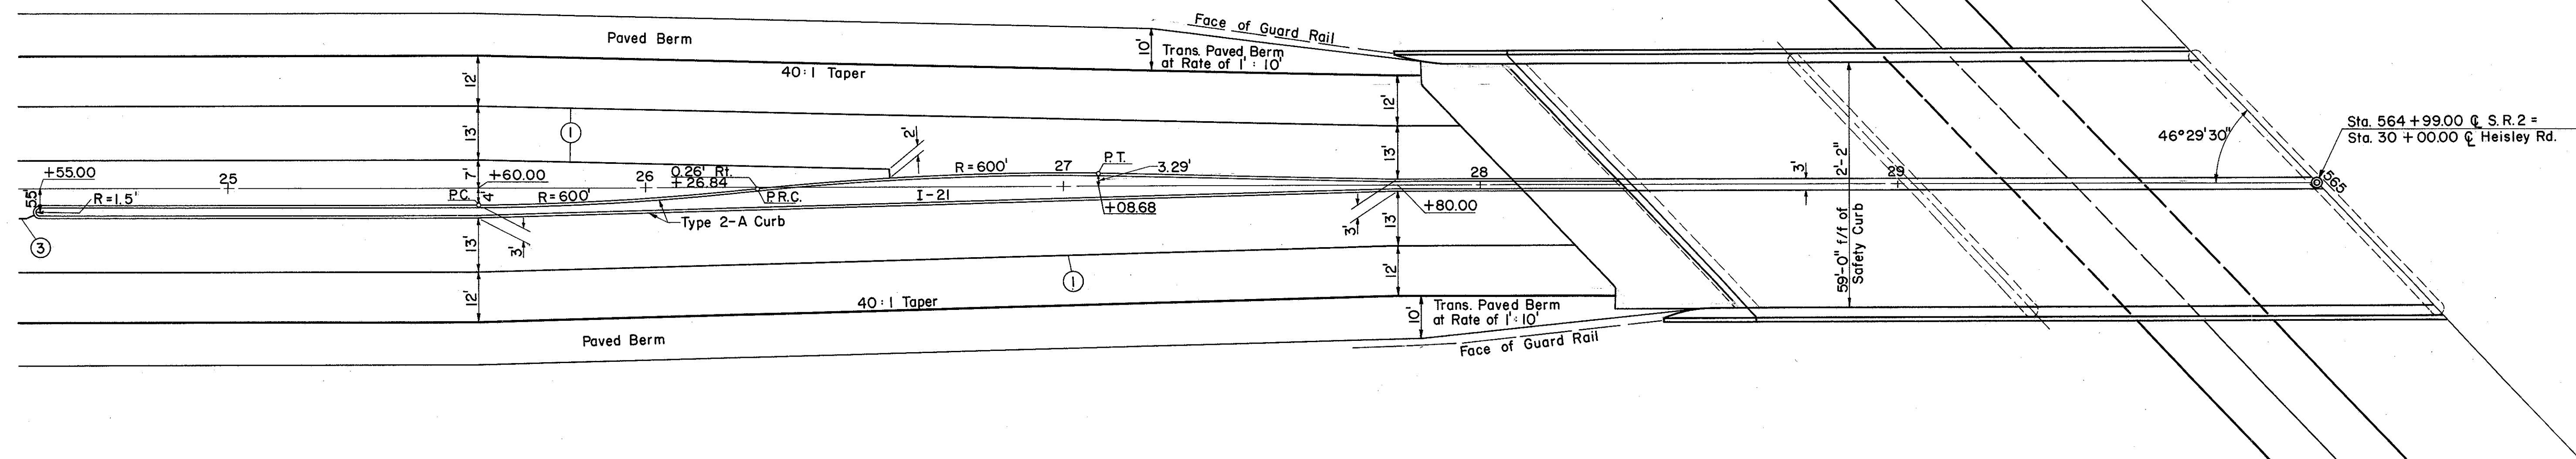

CONSTRUCTION LEGEND

- ① Standard Longitudinal Joint
- ③ Standard Key Joint Without Tie Bars
- ④ Expansion Joint Without Dowels

HEISLEY ROAD INTERCHANGE
INTERSECTION DETAILS
RAMP B, C & HEISLEY ROAD

SCALE: 1" = 20'

Tracing checked 11/17/83 JWS