


FED. RD. DIVISION	STATE	PROJECT	
2	OHIO		198 379

LAKE COUNTY
LAK-2-10.35

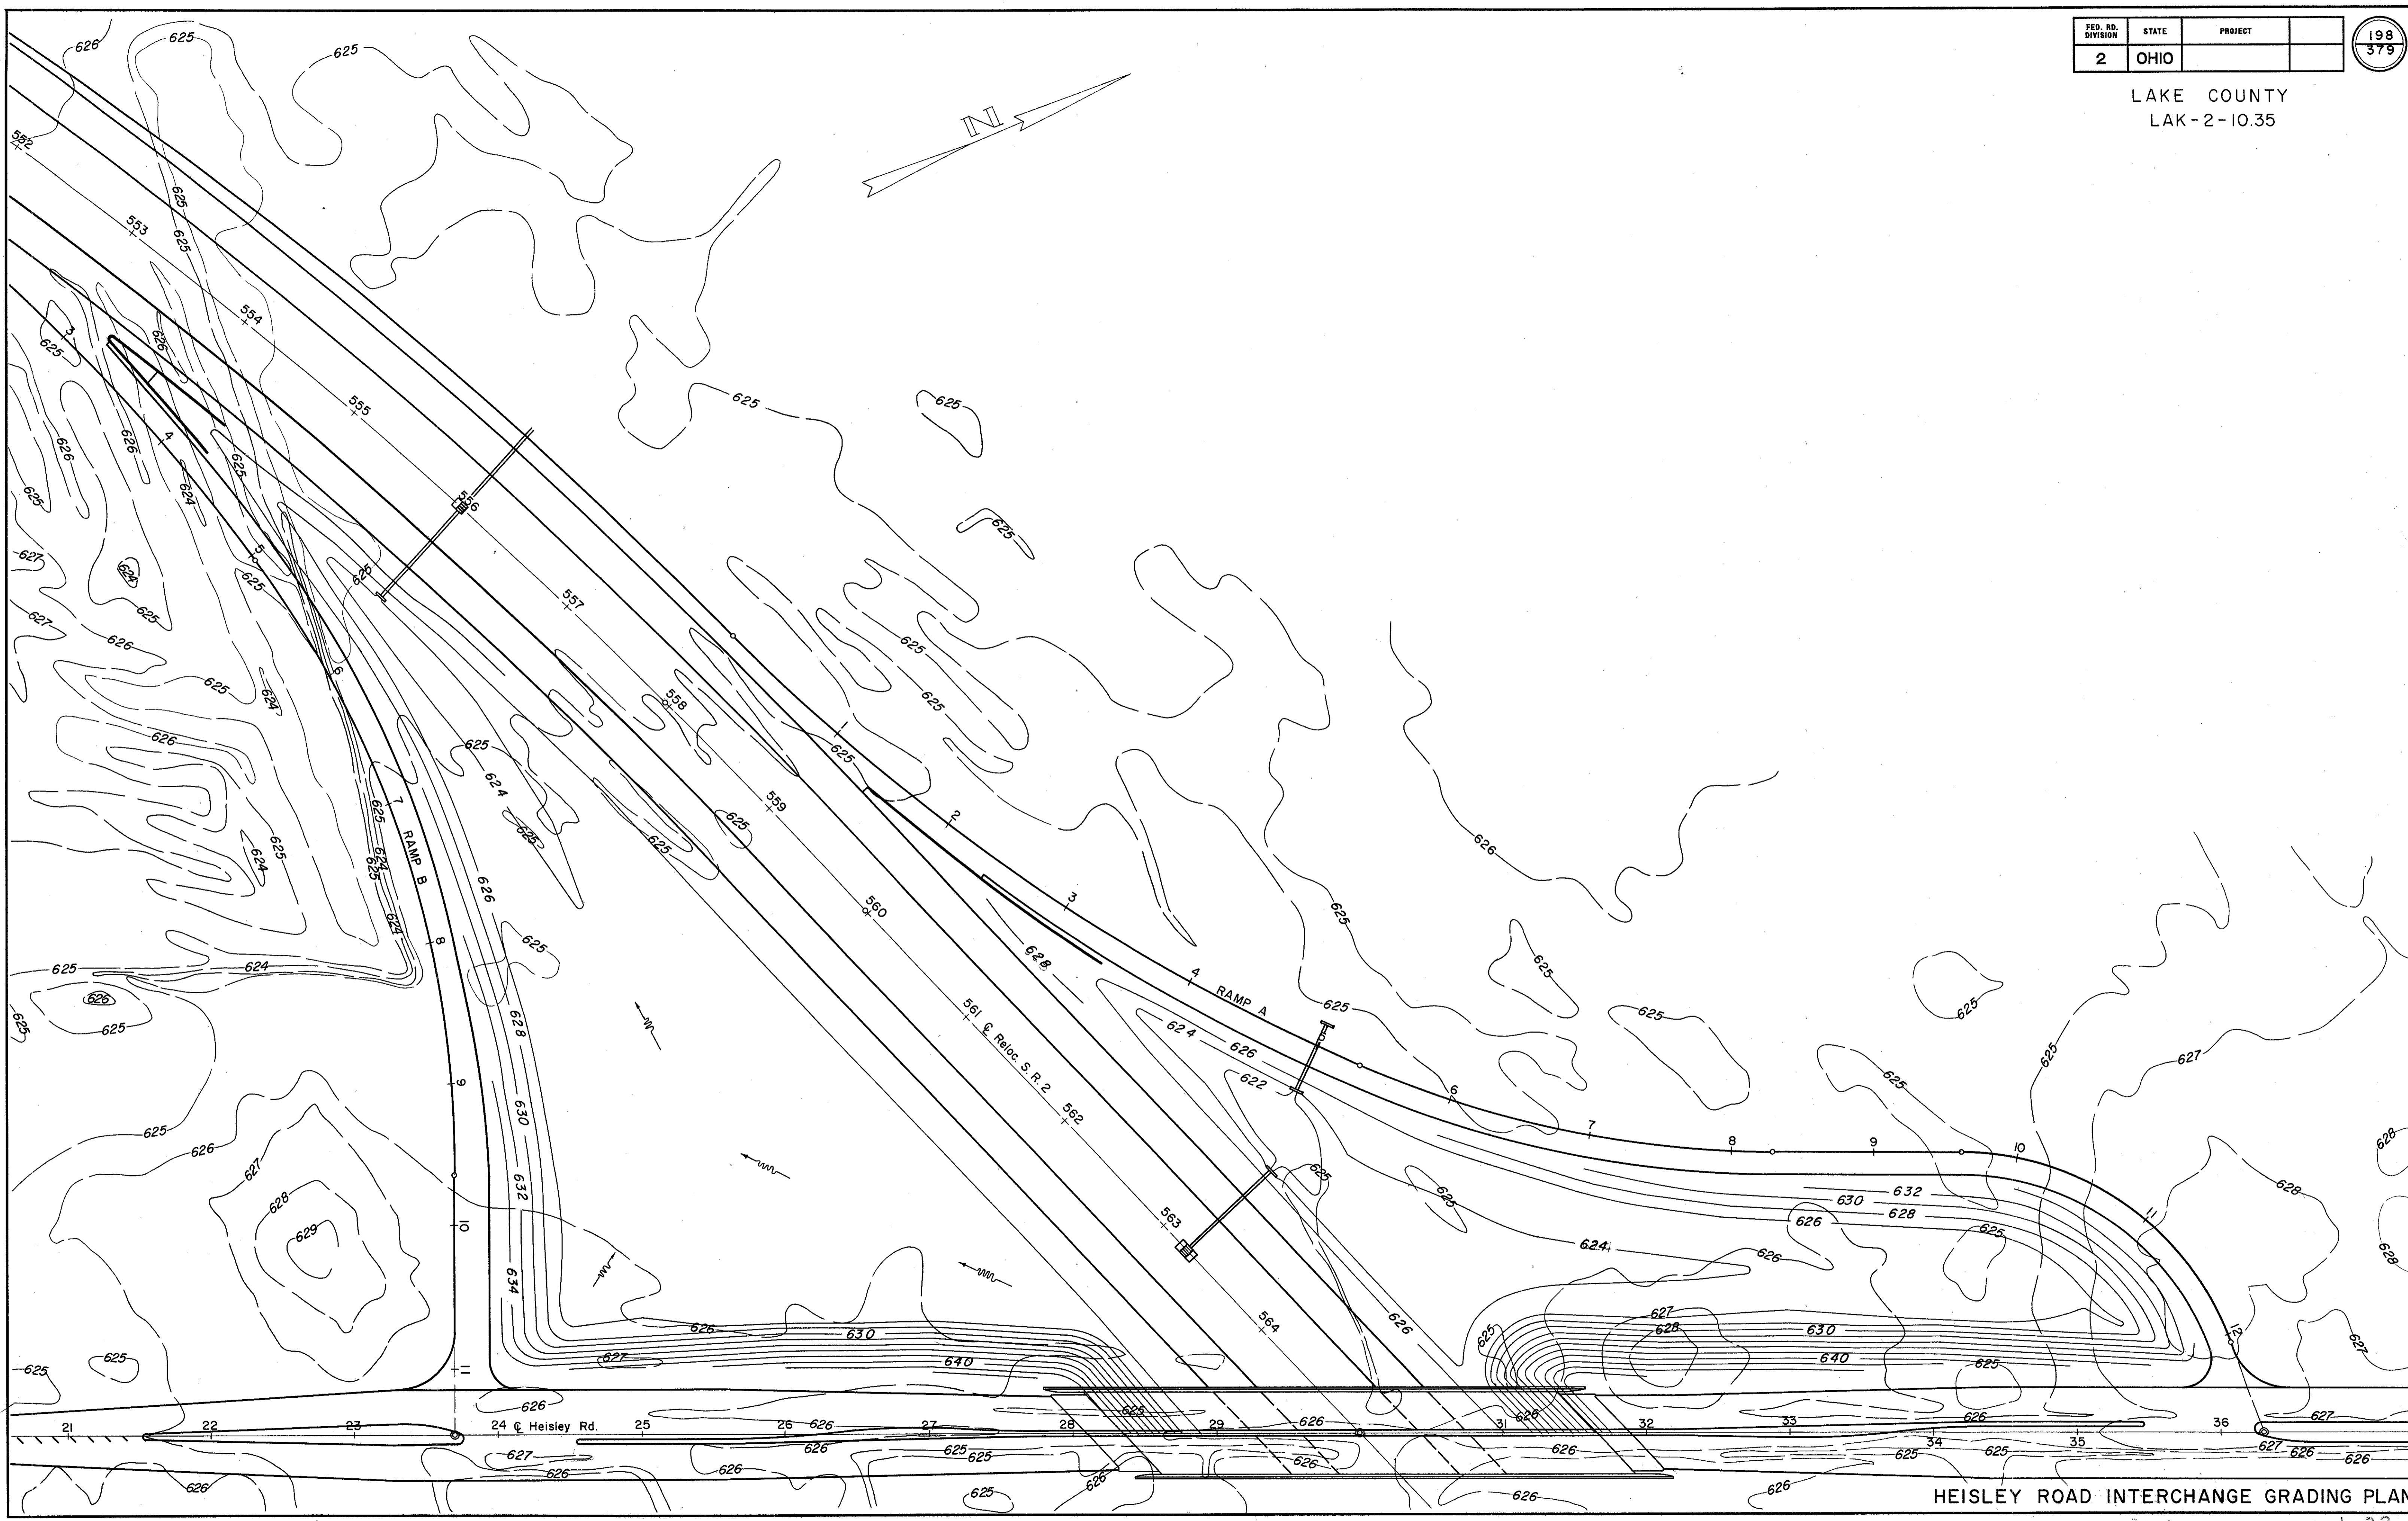

HEISLEY ROAD INTERCHANGE GRADING PLAN

Toward T-15 H-20-59