


FED. RD. DIVISION	STATE	PROJECT
2	OHIO	

199
379

LAKE COUNTY
LAK-2-10.35

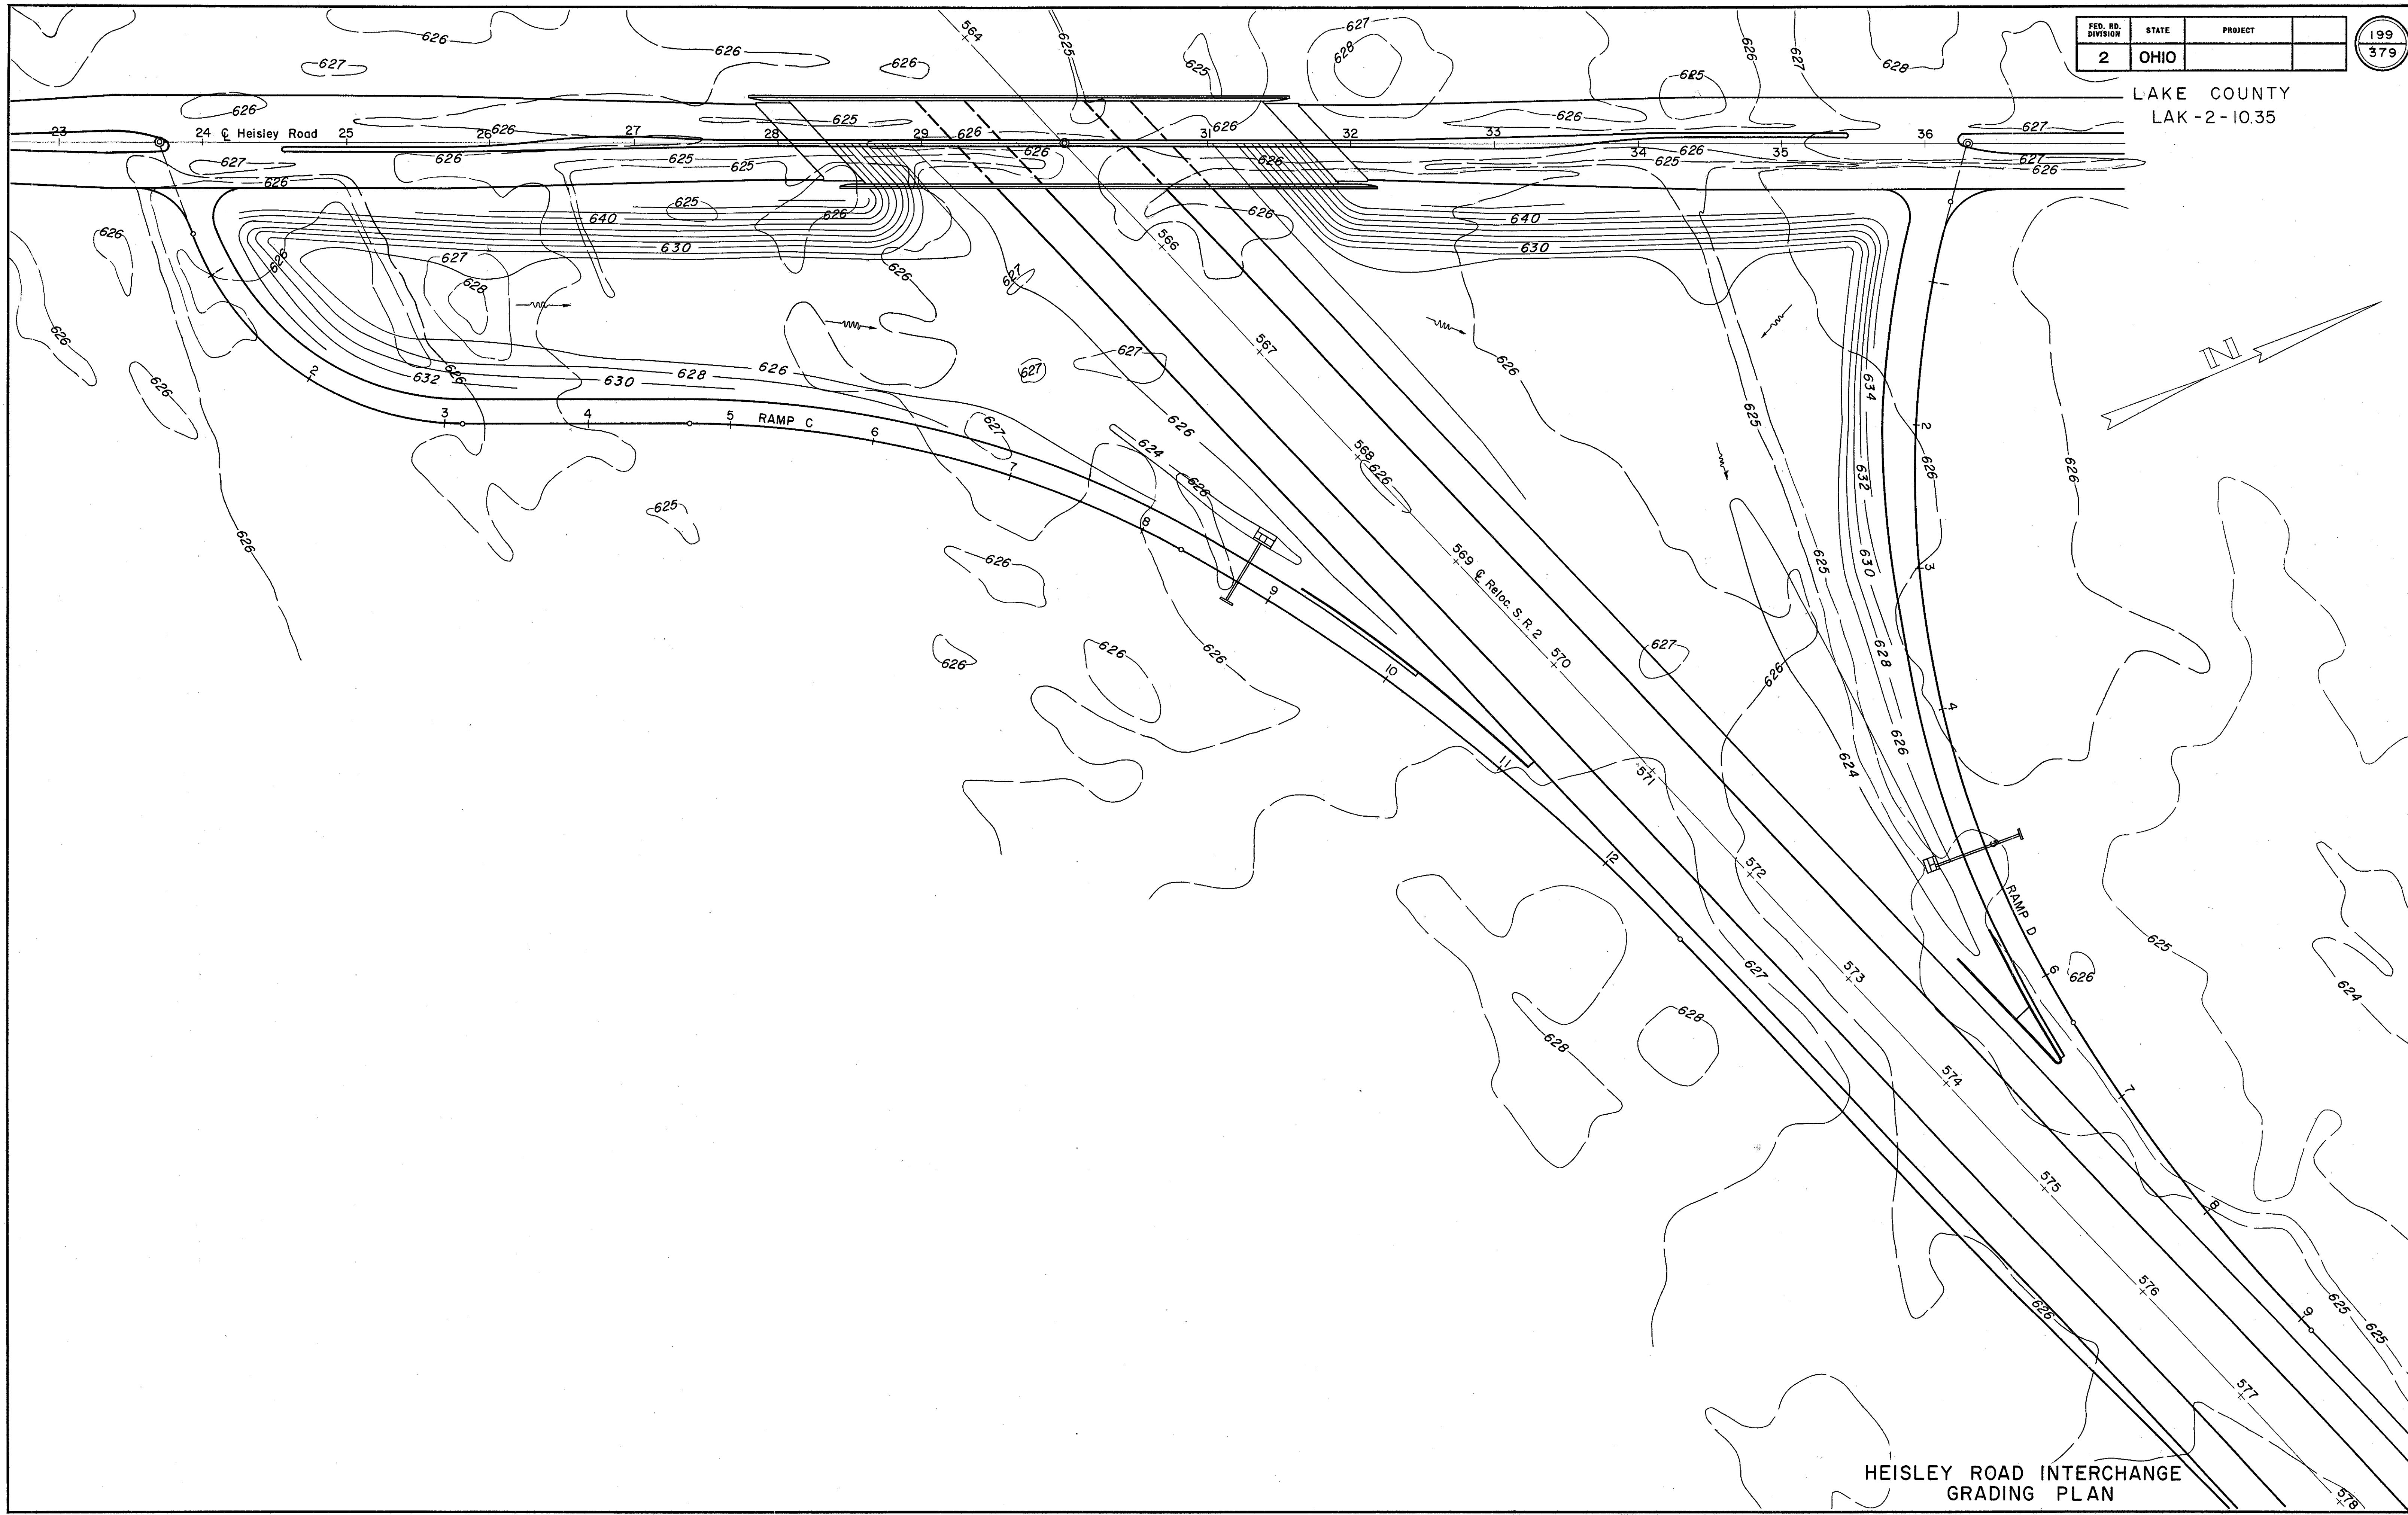

HEISLEY ROAD INTERCHANGE
GRADING PLAN