


LAKE COUNTY  
LAK-2-10.35

FOR DETAILS OF RAMPS "F" & "G"  
SEE SHEETS NO. 262-264

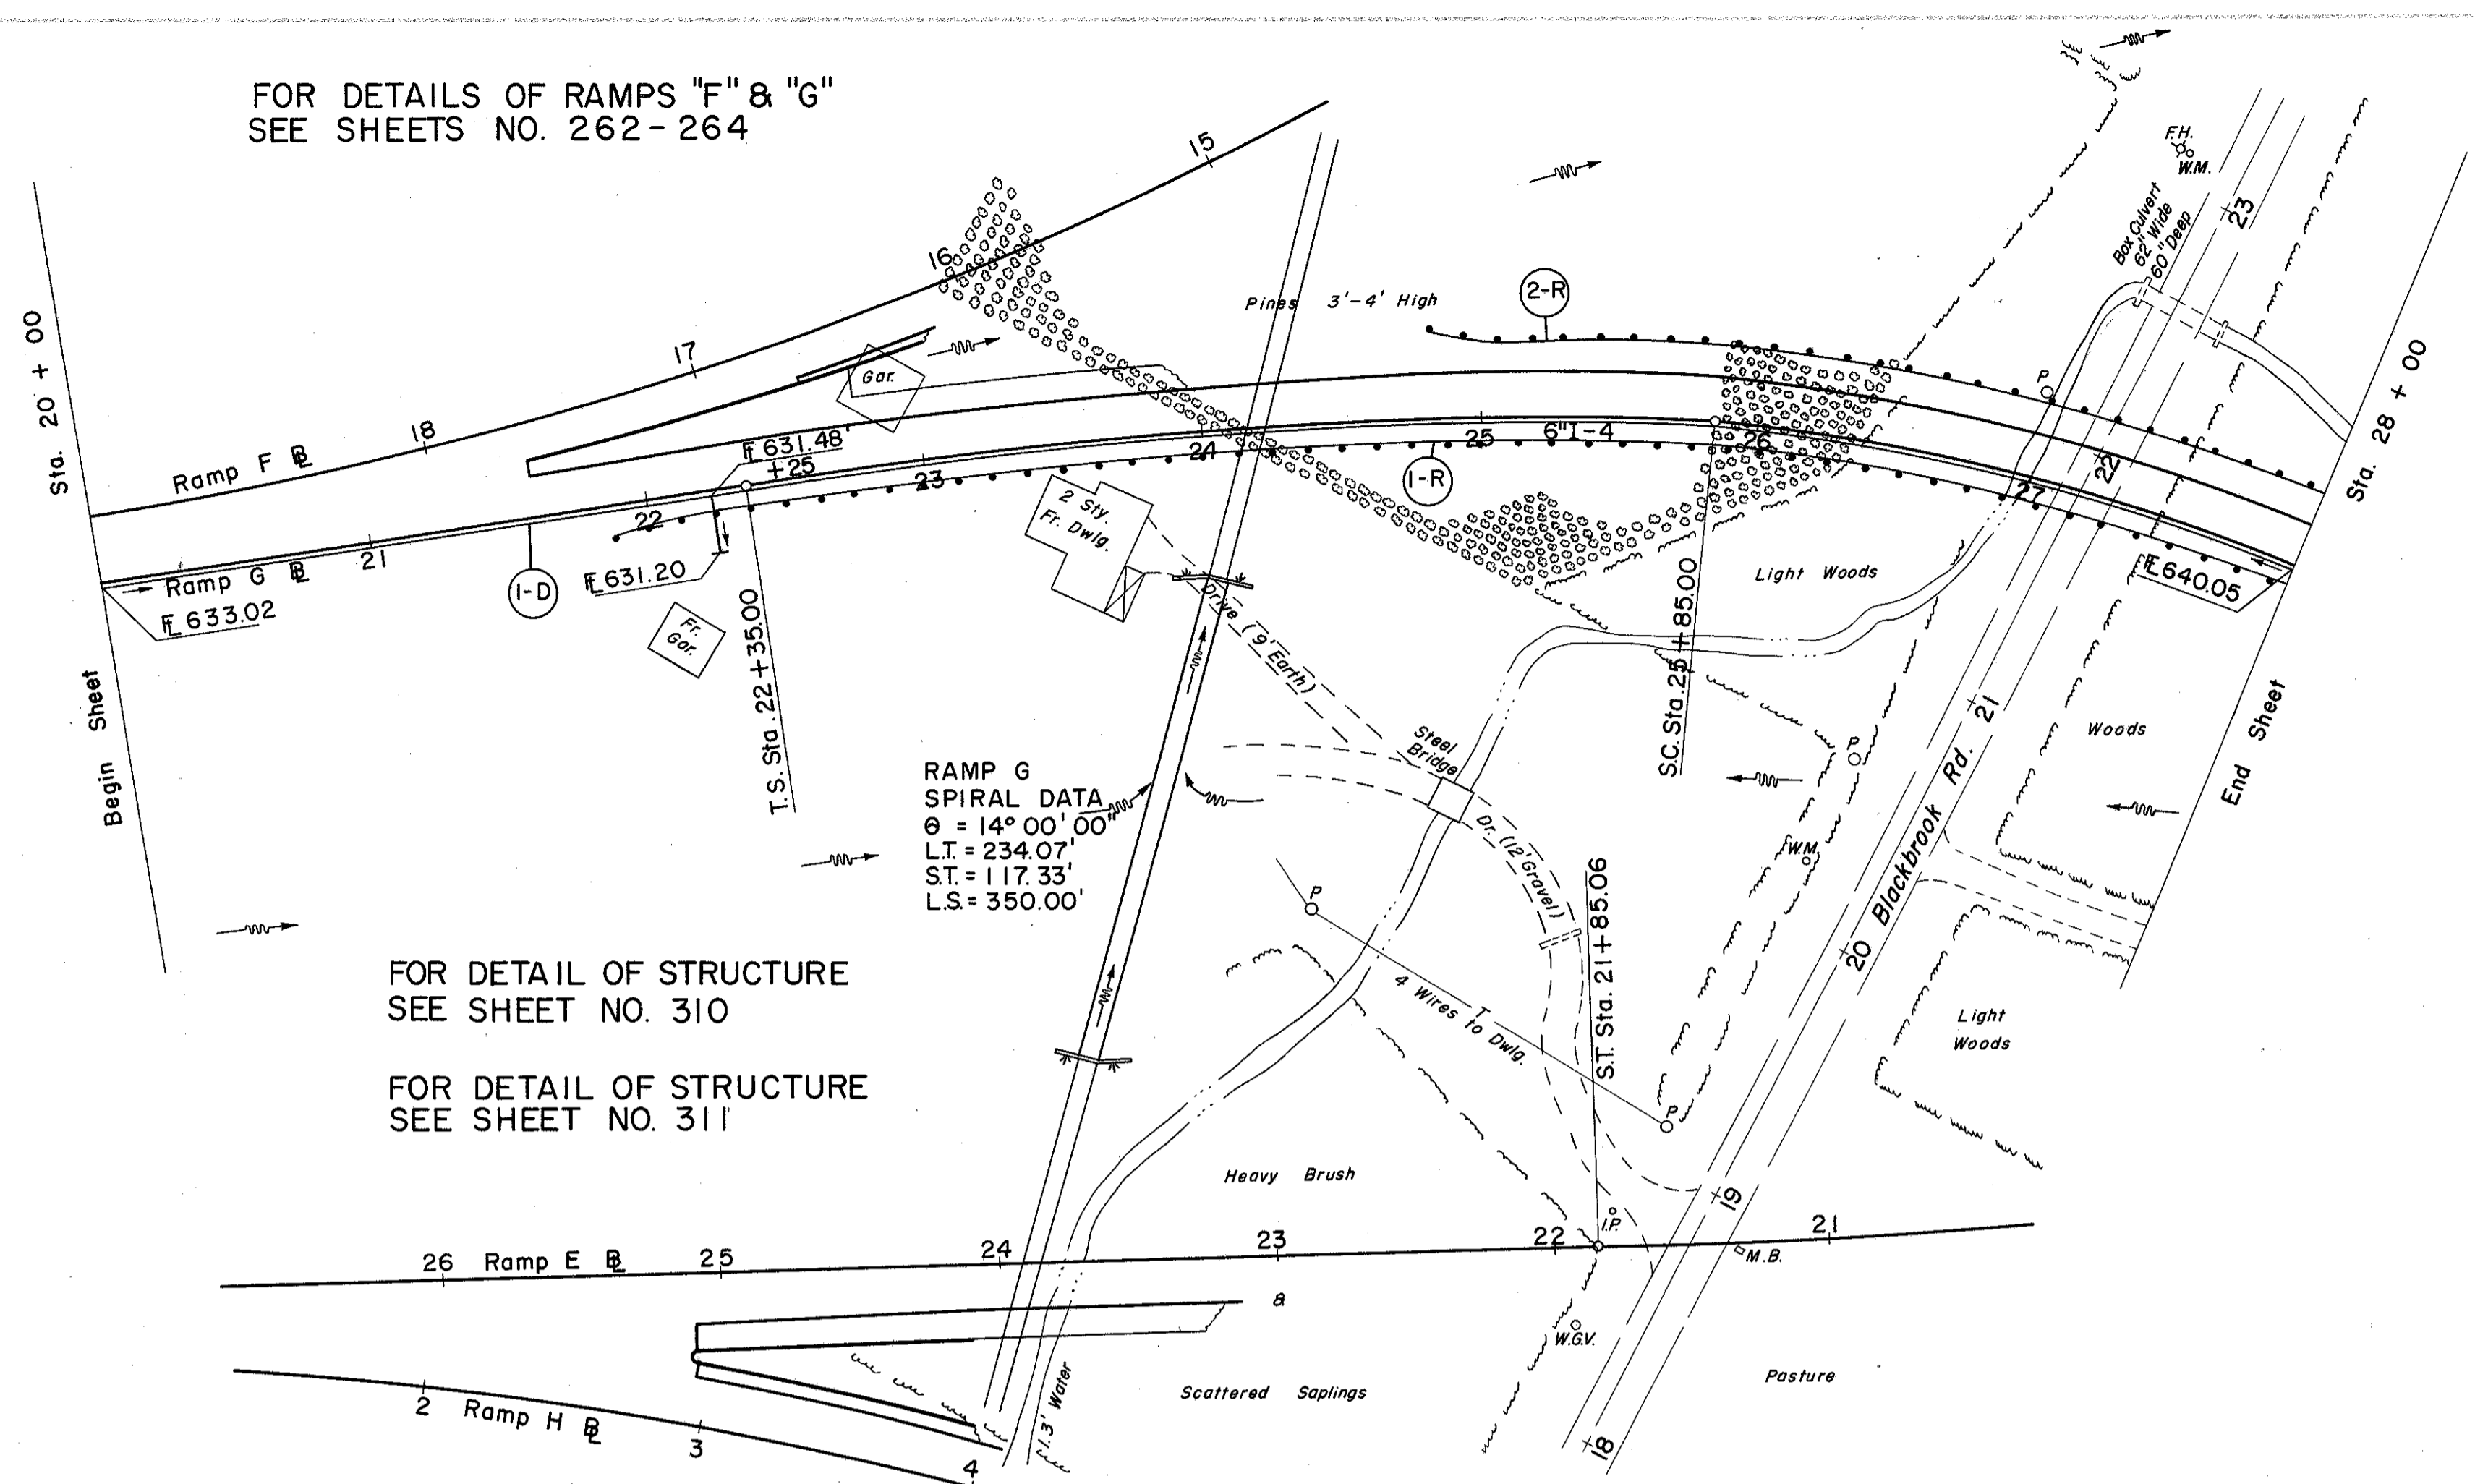

FOR DETAIL OF STRUCTURE  
SEE SHEET NO. 310

FOR DETAIL OF STRUCTURE  
SEE SHEET NO. 311

RAMP G  
SPIRAL DATA  
θ = 14° 00' 00"  
L.T. = 234.07'  
S.T. = 117.33'  
L.S. = 350.00'


Ⓓ DRAINAGE

REF. NO.	STATION	SIDE	I-4		I-5	
			6" PIPE UNDER DRAIN SHALLOW	8" OUTLET PIPE SEC. M-6.4 (a)	6" TEE	
I-D	20+00	RT.	808	10		

Ⓔ ROADWAY

REF. NO.	STATION		SIDE	I-15 GUARD RAIL STEEL BEAM, STD. TYPE (DEEP)
	FROM	TO		
1-R	21+88	27+92	RT.	600.0
2-R	24+82	27+92	LT.	325.0
TOTAL				925.0

FOR PAVEMENT QUANTITIES  
SEE SHEET NO. 206

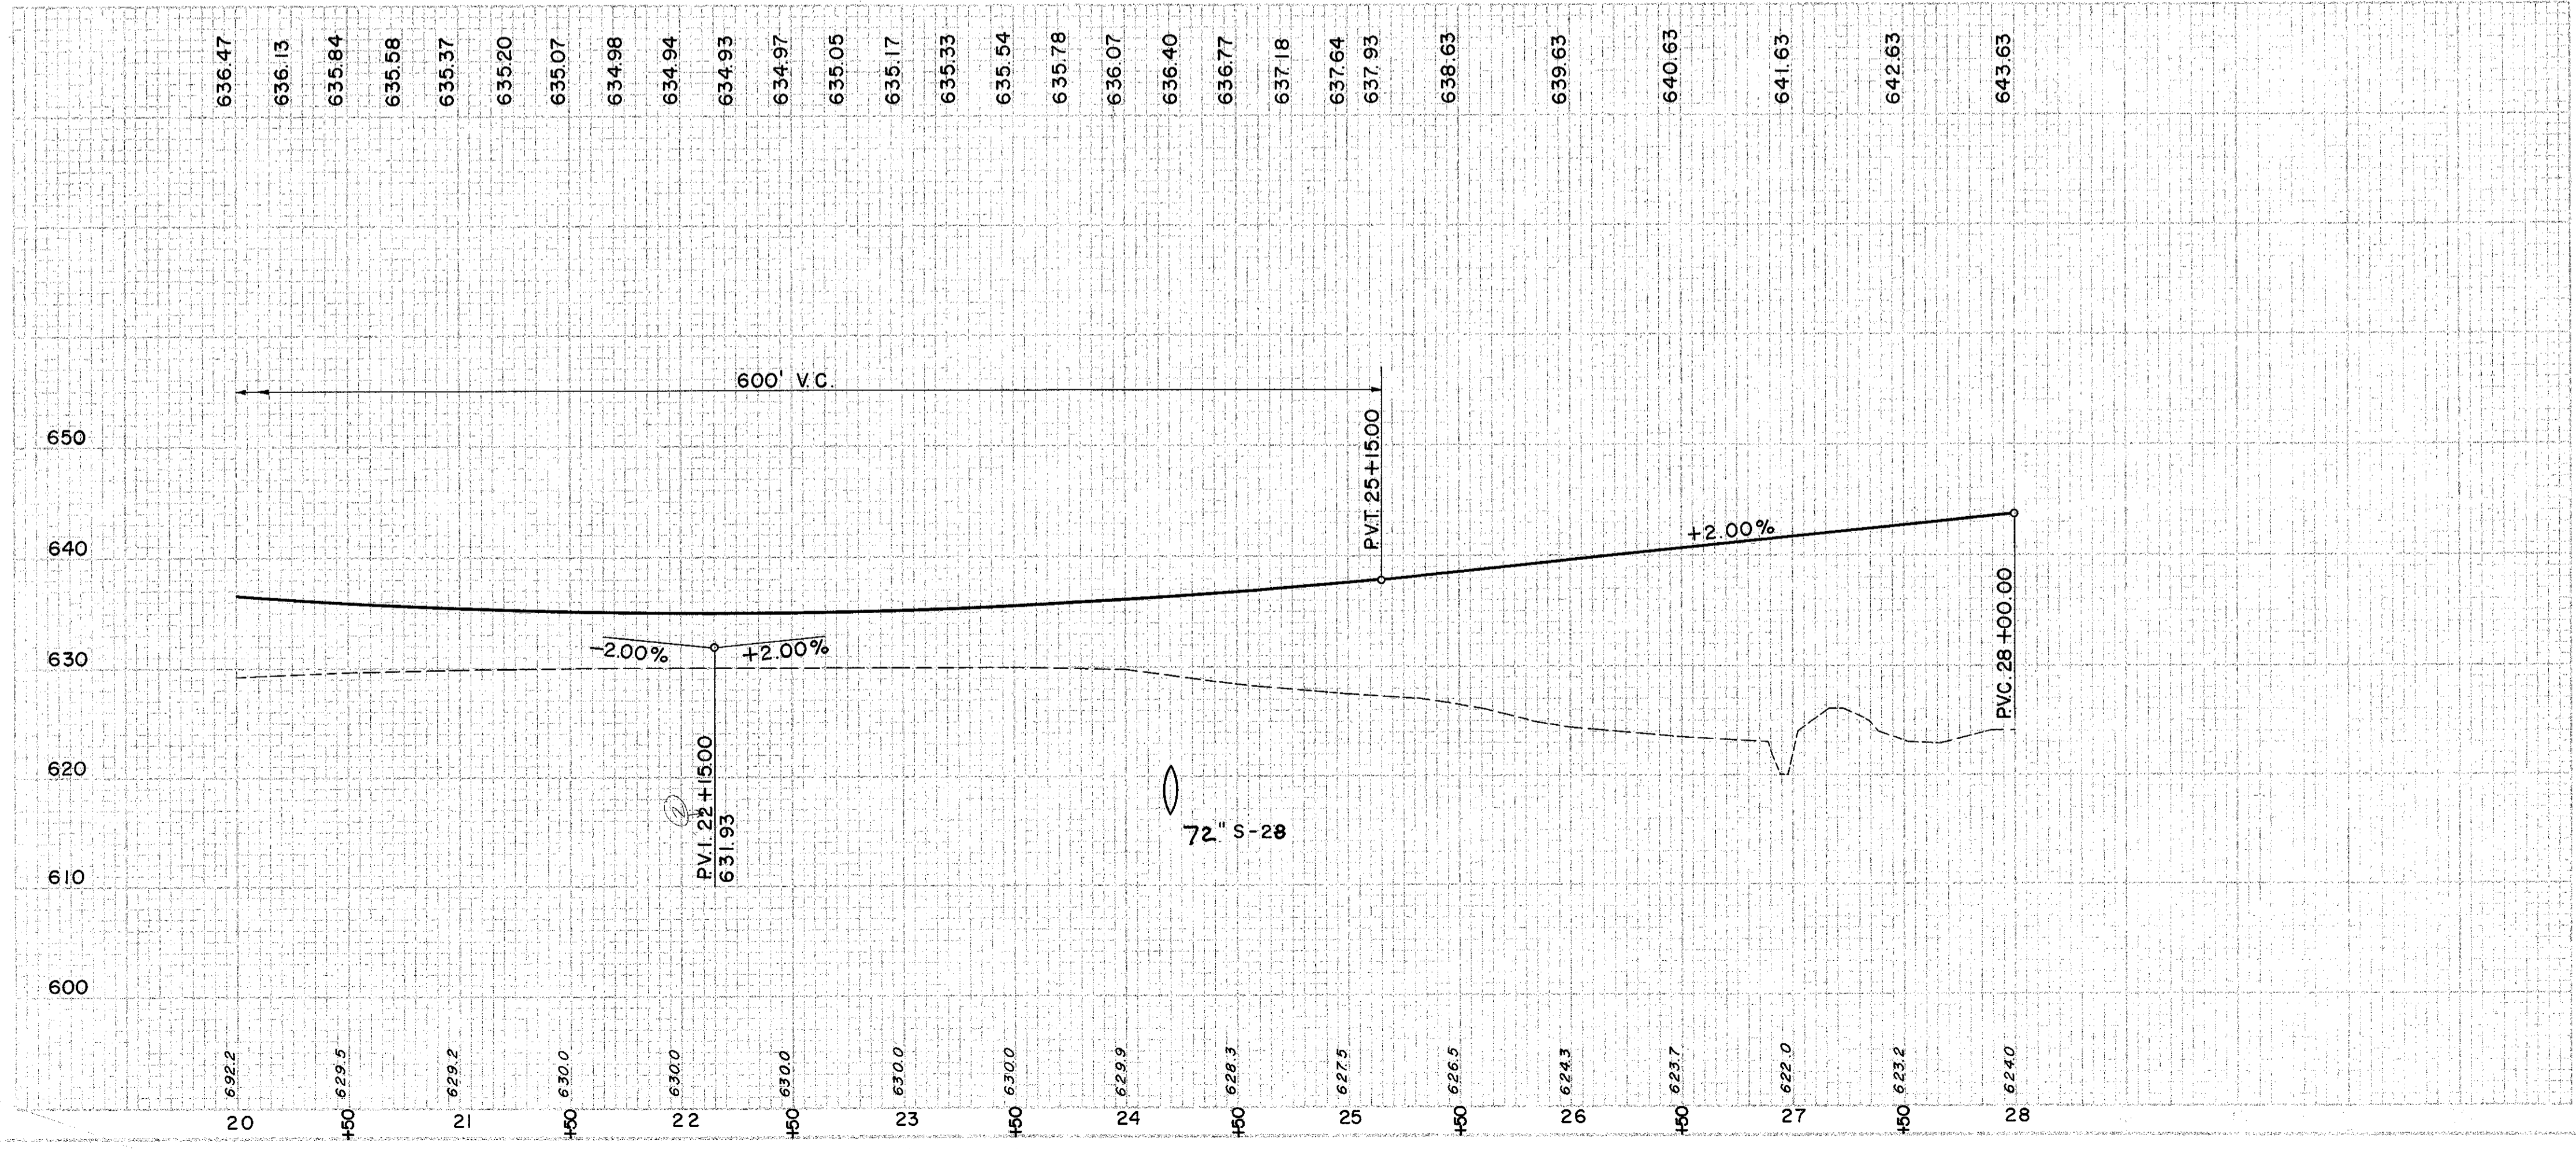

EXCAVATION	= 7,464 C.Y.
EMBANKMENT	= 18,799 C.Y.
EMBANKMENT - 20'	= 22,559 C.Y.