


Seeding
End Area Sq. Yds.

63
369
70
394
72
408
75
122
125

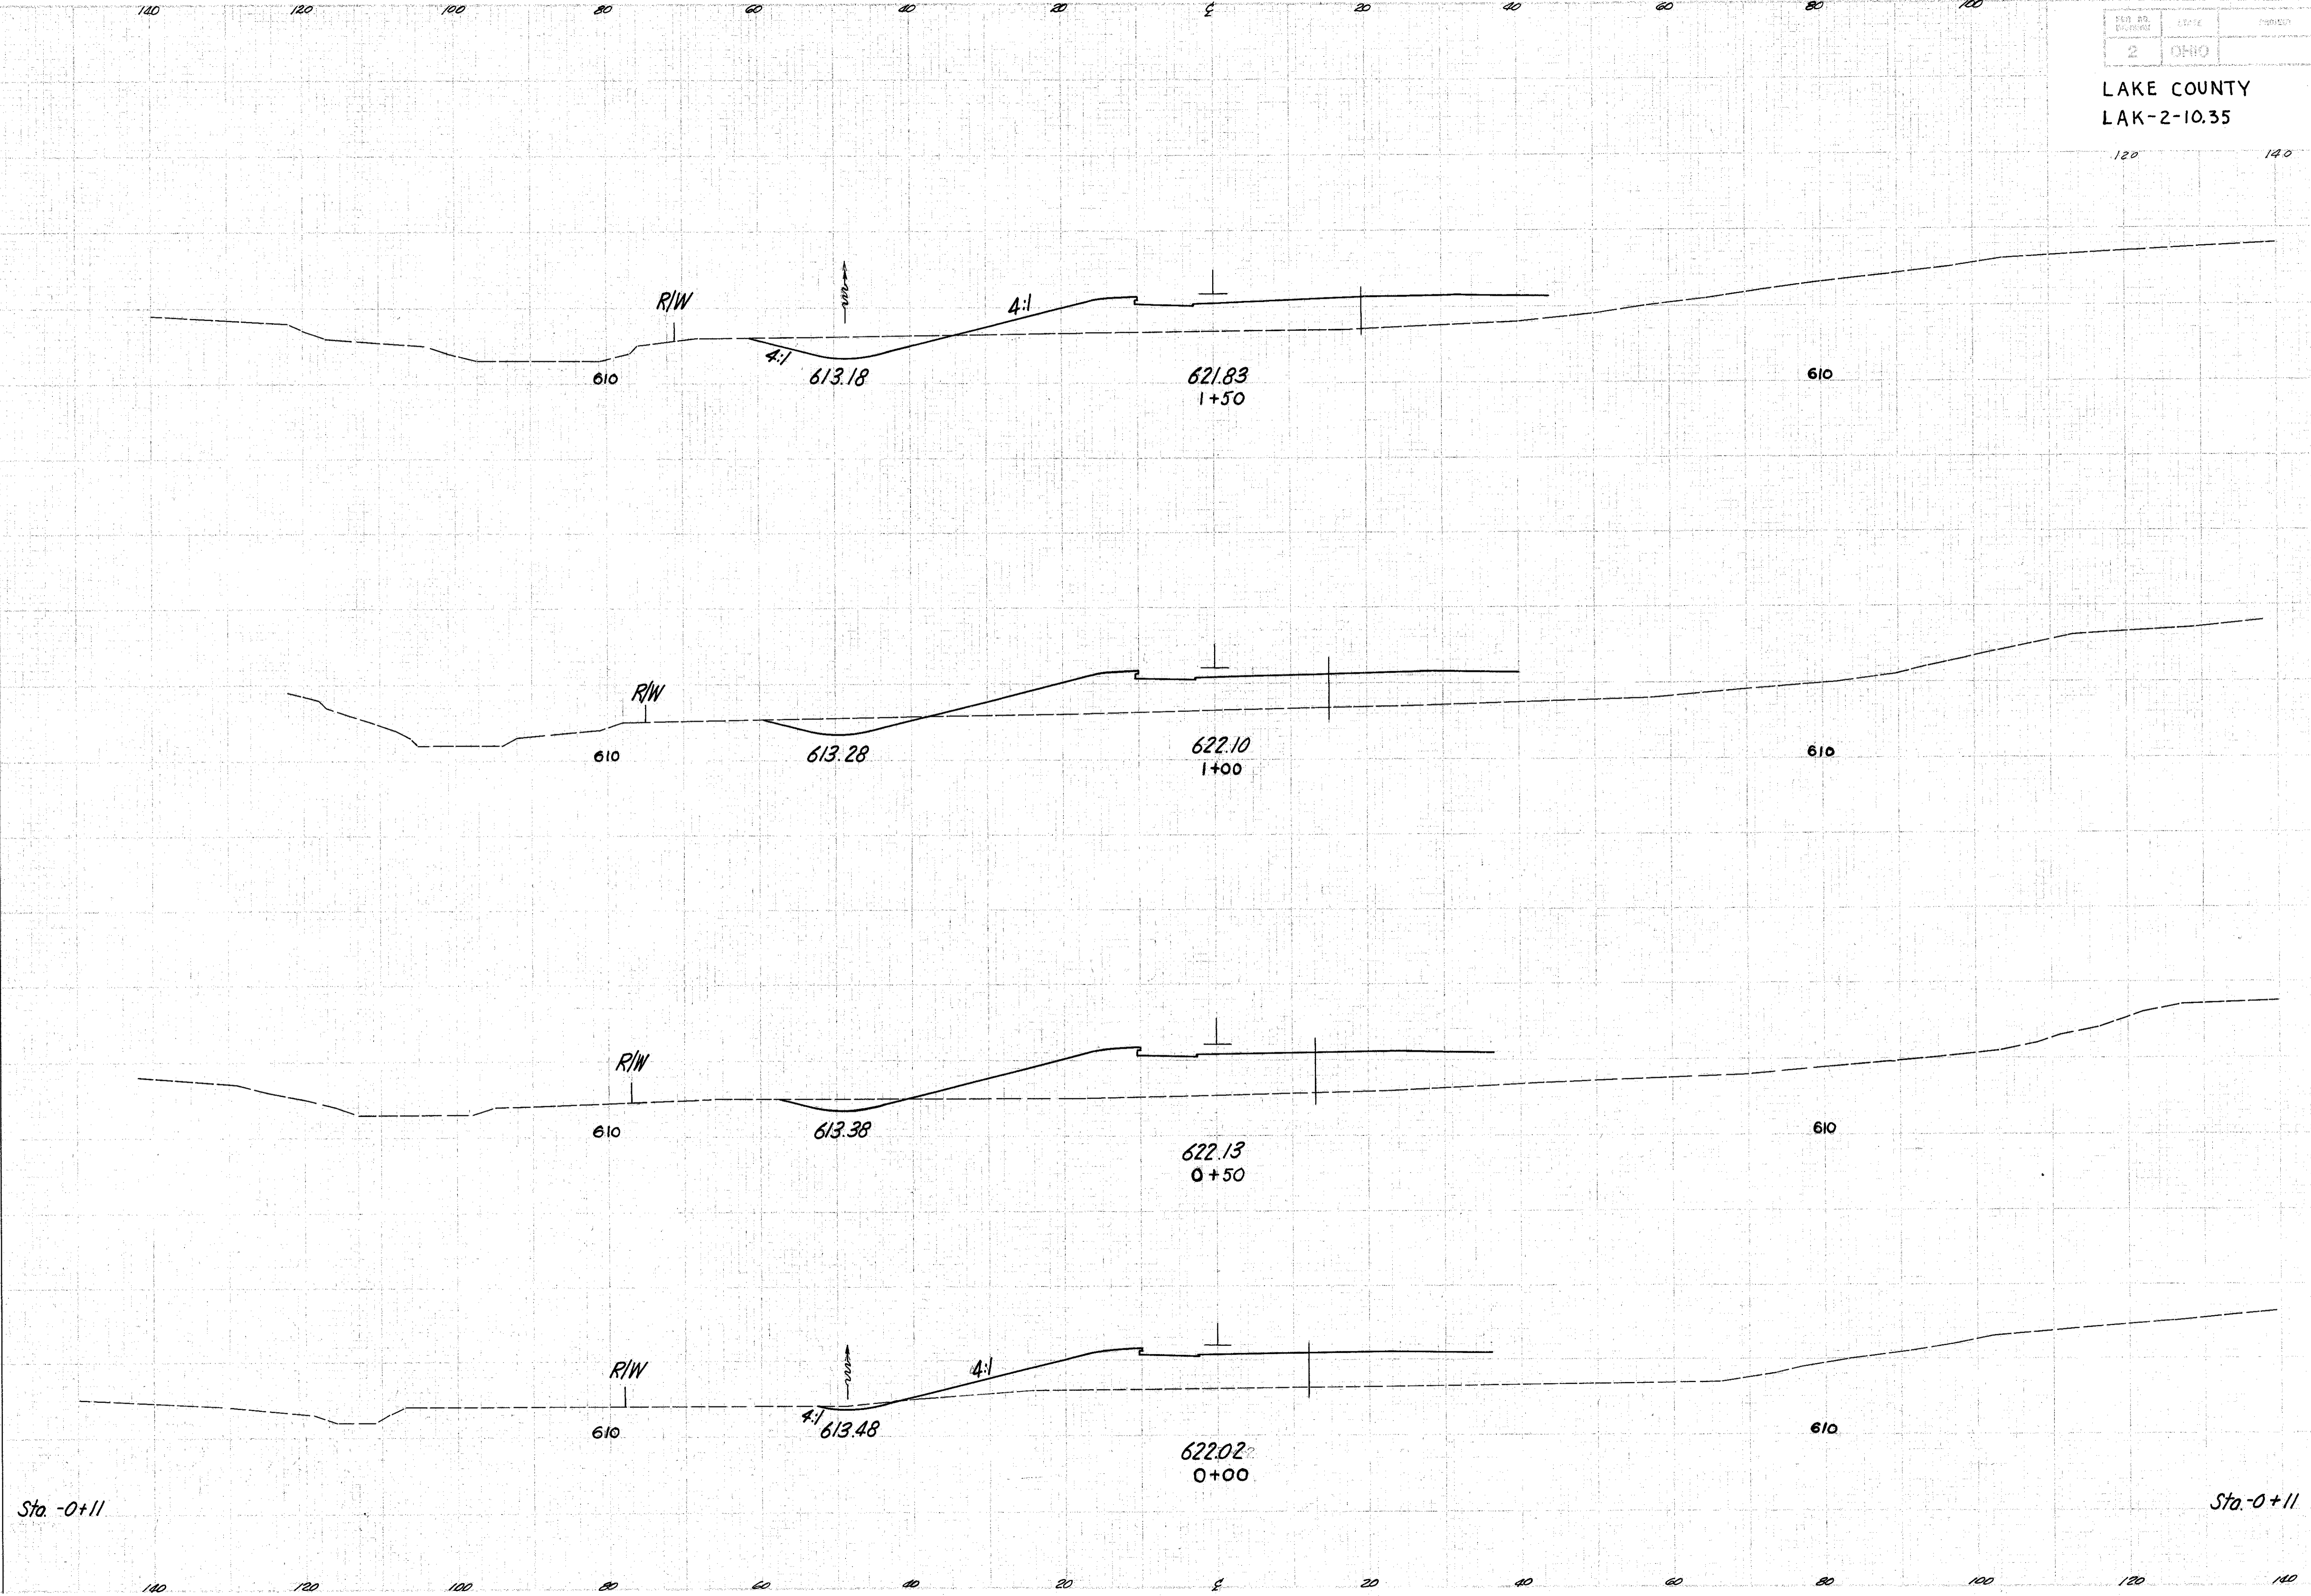

END AREA		CU. YDS.	
CUT	FILL	CUT	FILL
50	183		
		76	351
32	196		
		44	408
16	245		
		19	407
4	195		
		2	77
6	184		

Ramp 'E' Sta. 0+00 to 1+50