


Seeding
End Area
Sq. Yds.

FED. RD. DISTRICT	STATE	PROJECT
2	OHIO	

213
379

LAKE COUNTY
LAK-2-10.35

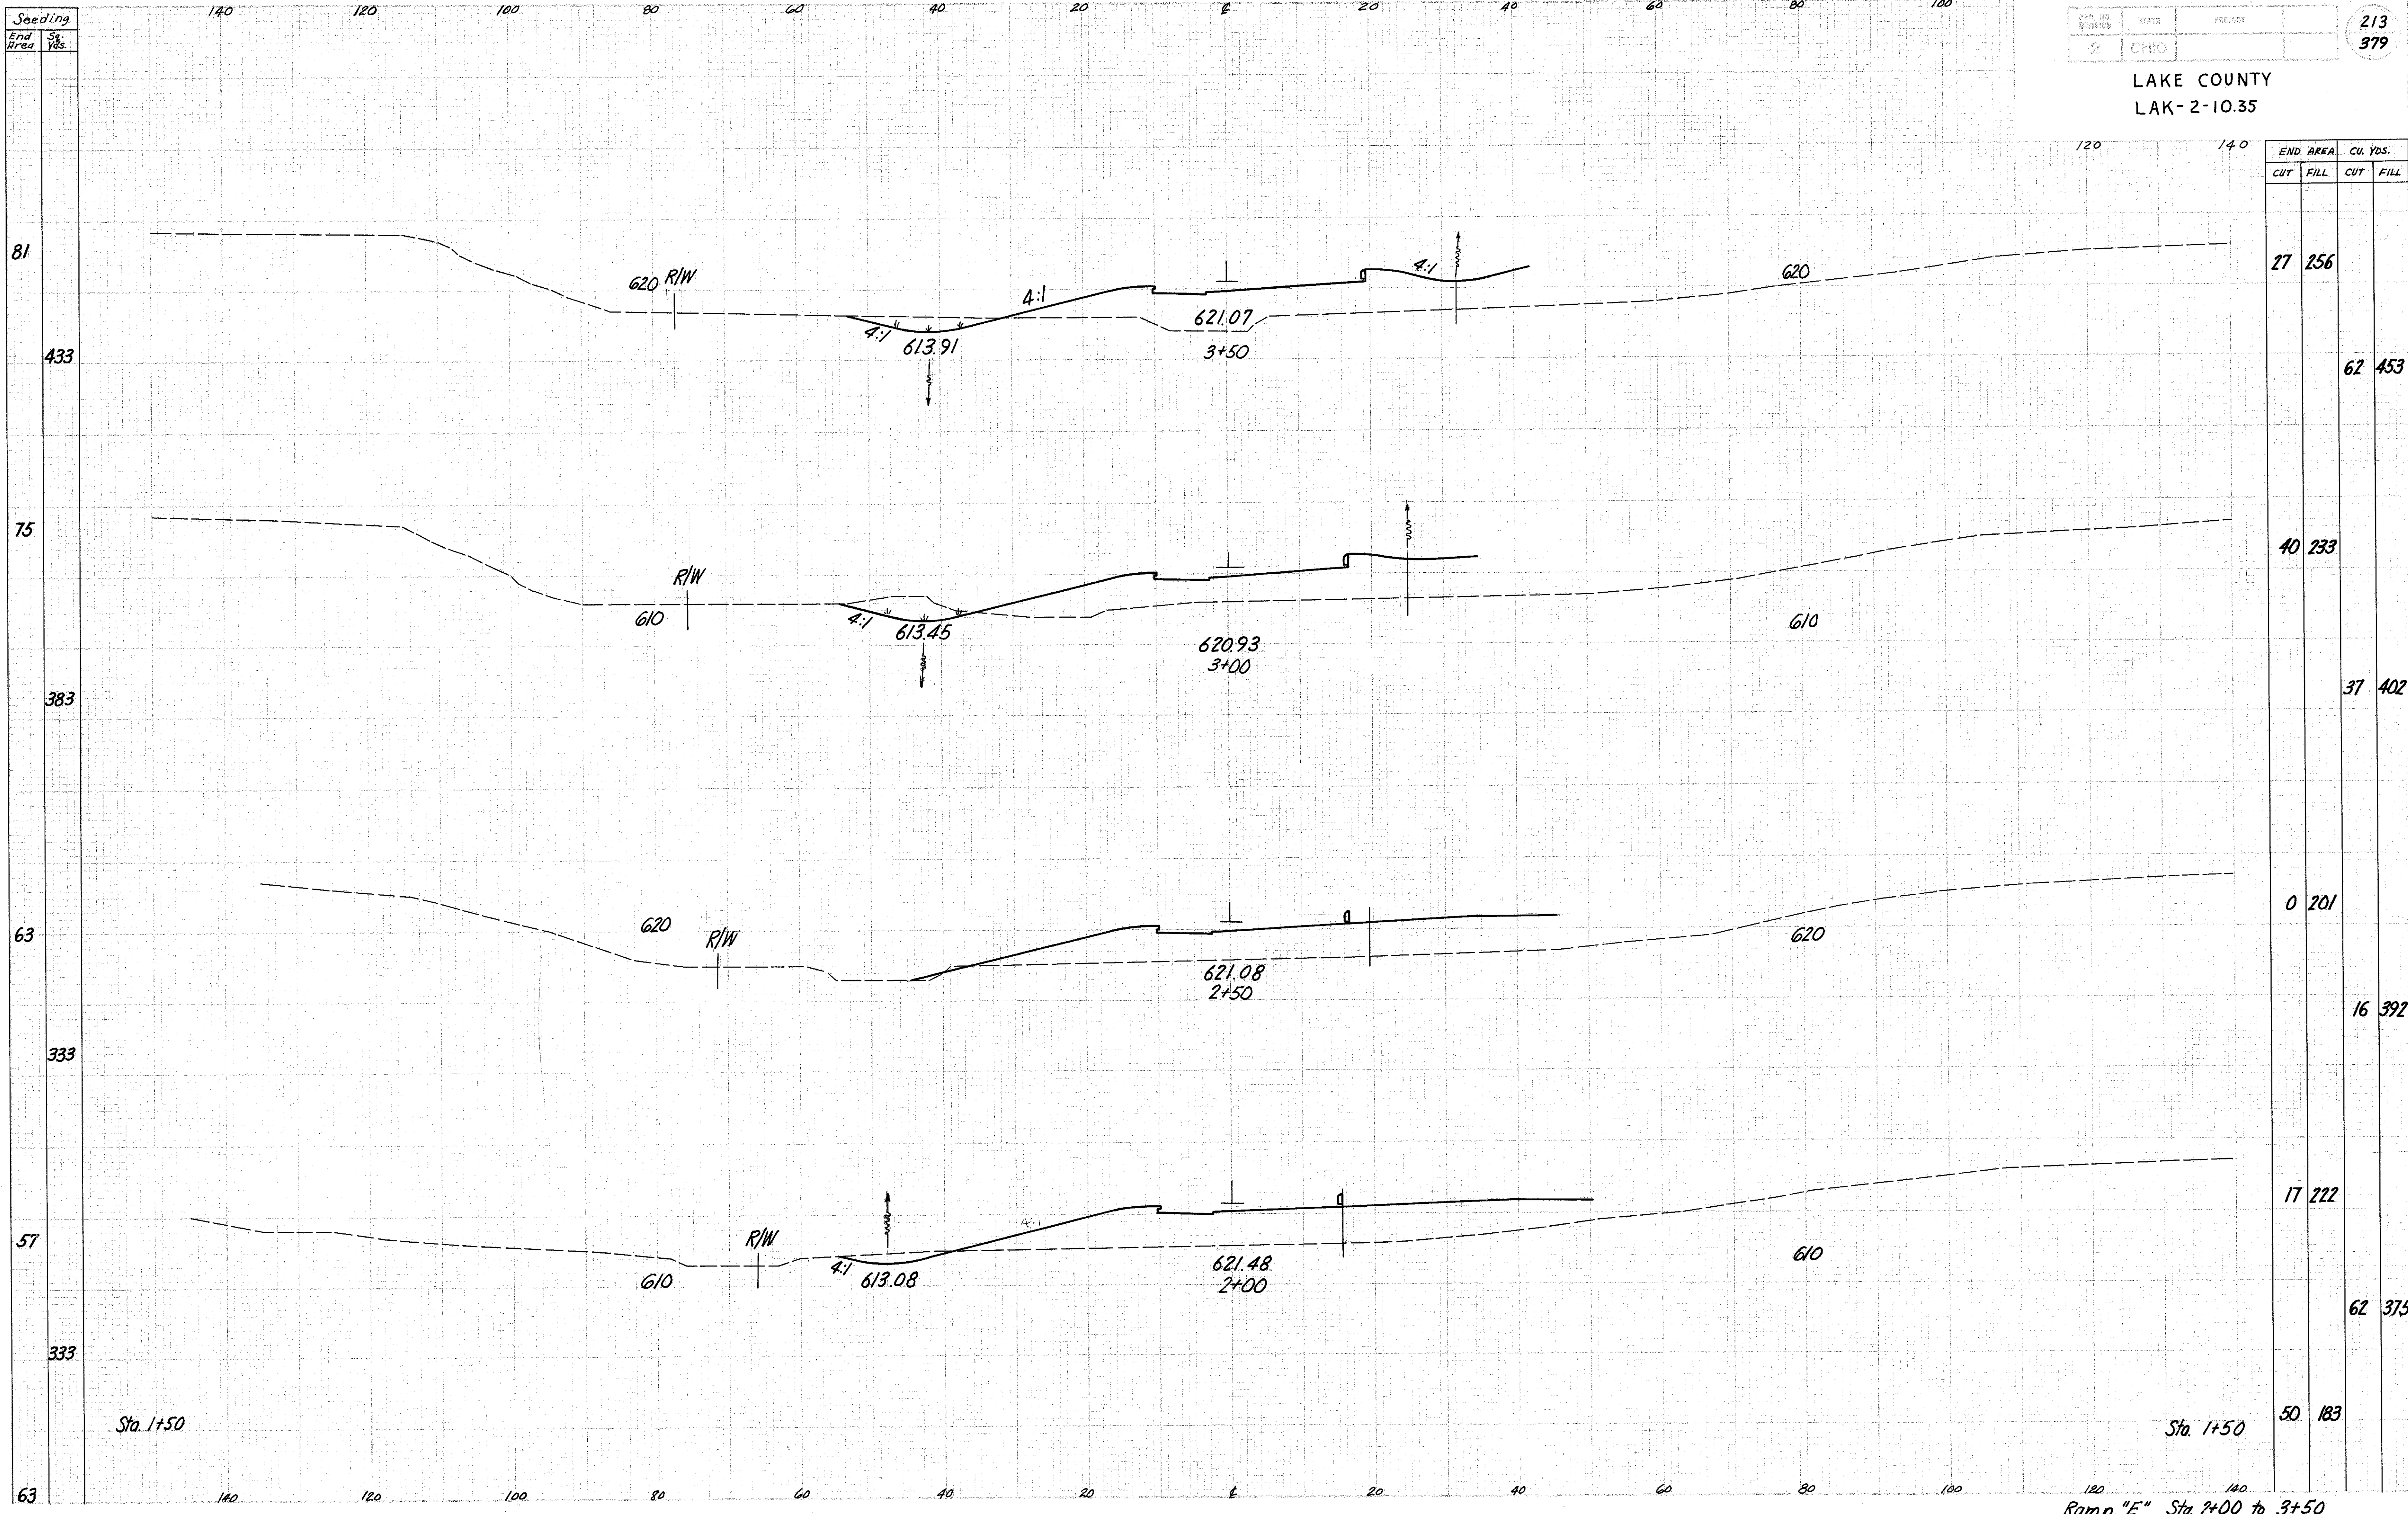

END AREA		CU. YDS.	
CUT	FILL	CUT	FILL
27	256	62	453
40	233	37	402
0	201	16	392
17	222	62	375
50	183		

Ramp "E" Sta. 2+00 to 3+50