


Seeding
End Area
Sq. Yds.

PER. NO.	DATE	TARGET
2	0-10	

214
379

LAKE COUNTY
LAK-2-10.35

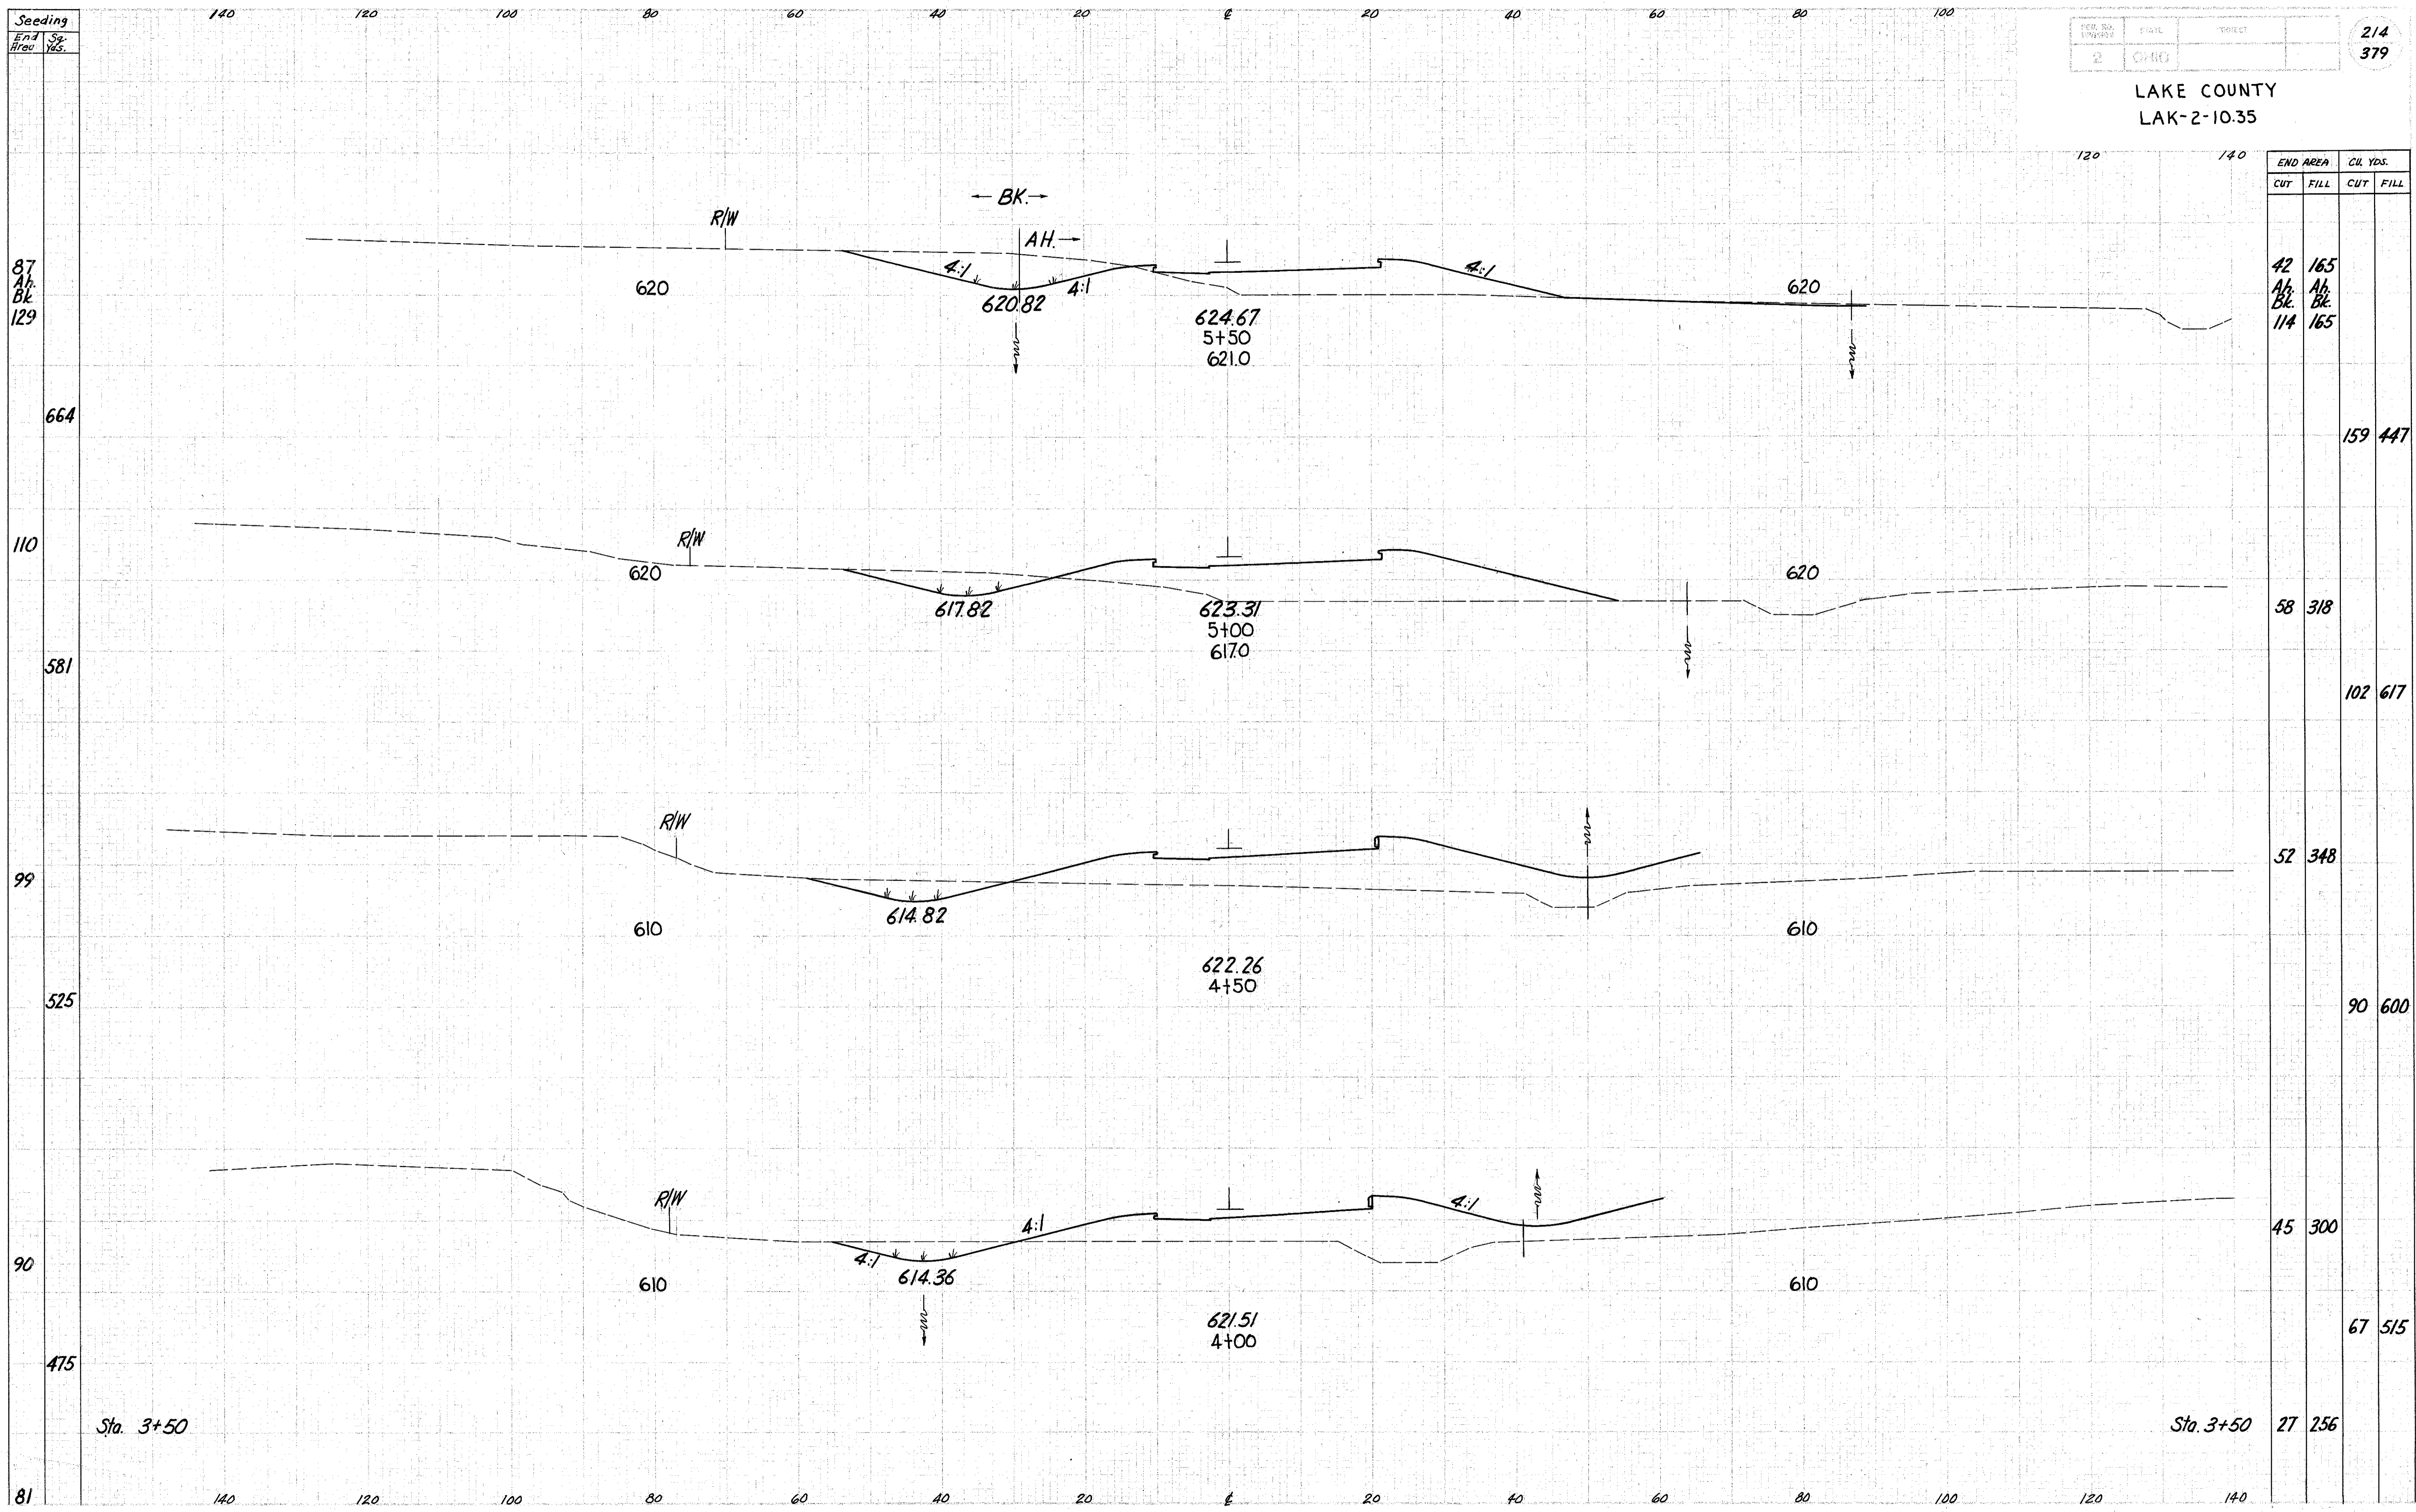

END AREA		CU. YDS.	
CUT	FILL	CUT	FILL
42	165		
46	165		
114	165		
		159	447
		58	318
		102	617
		52	348
		90	600
		45	300
		67	515
		27	256

Ramp 'E' Sta. 4+00 to 5+50