


Seeding  
End Area  
Sq. Yds.

LAKE COUNTY  
LAK-2-10.35

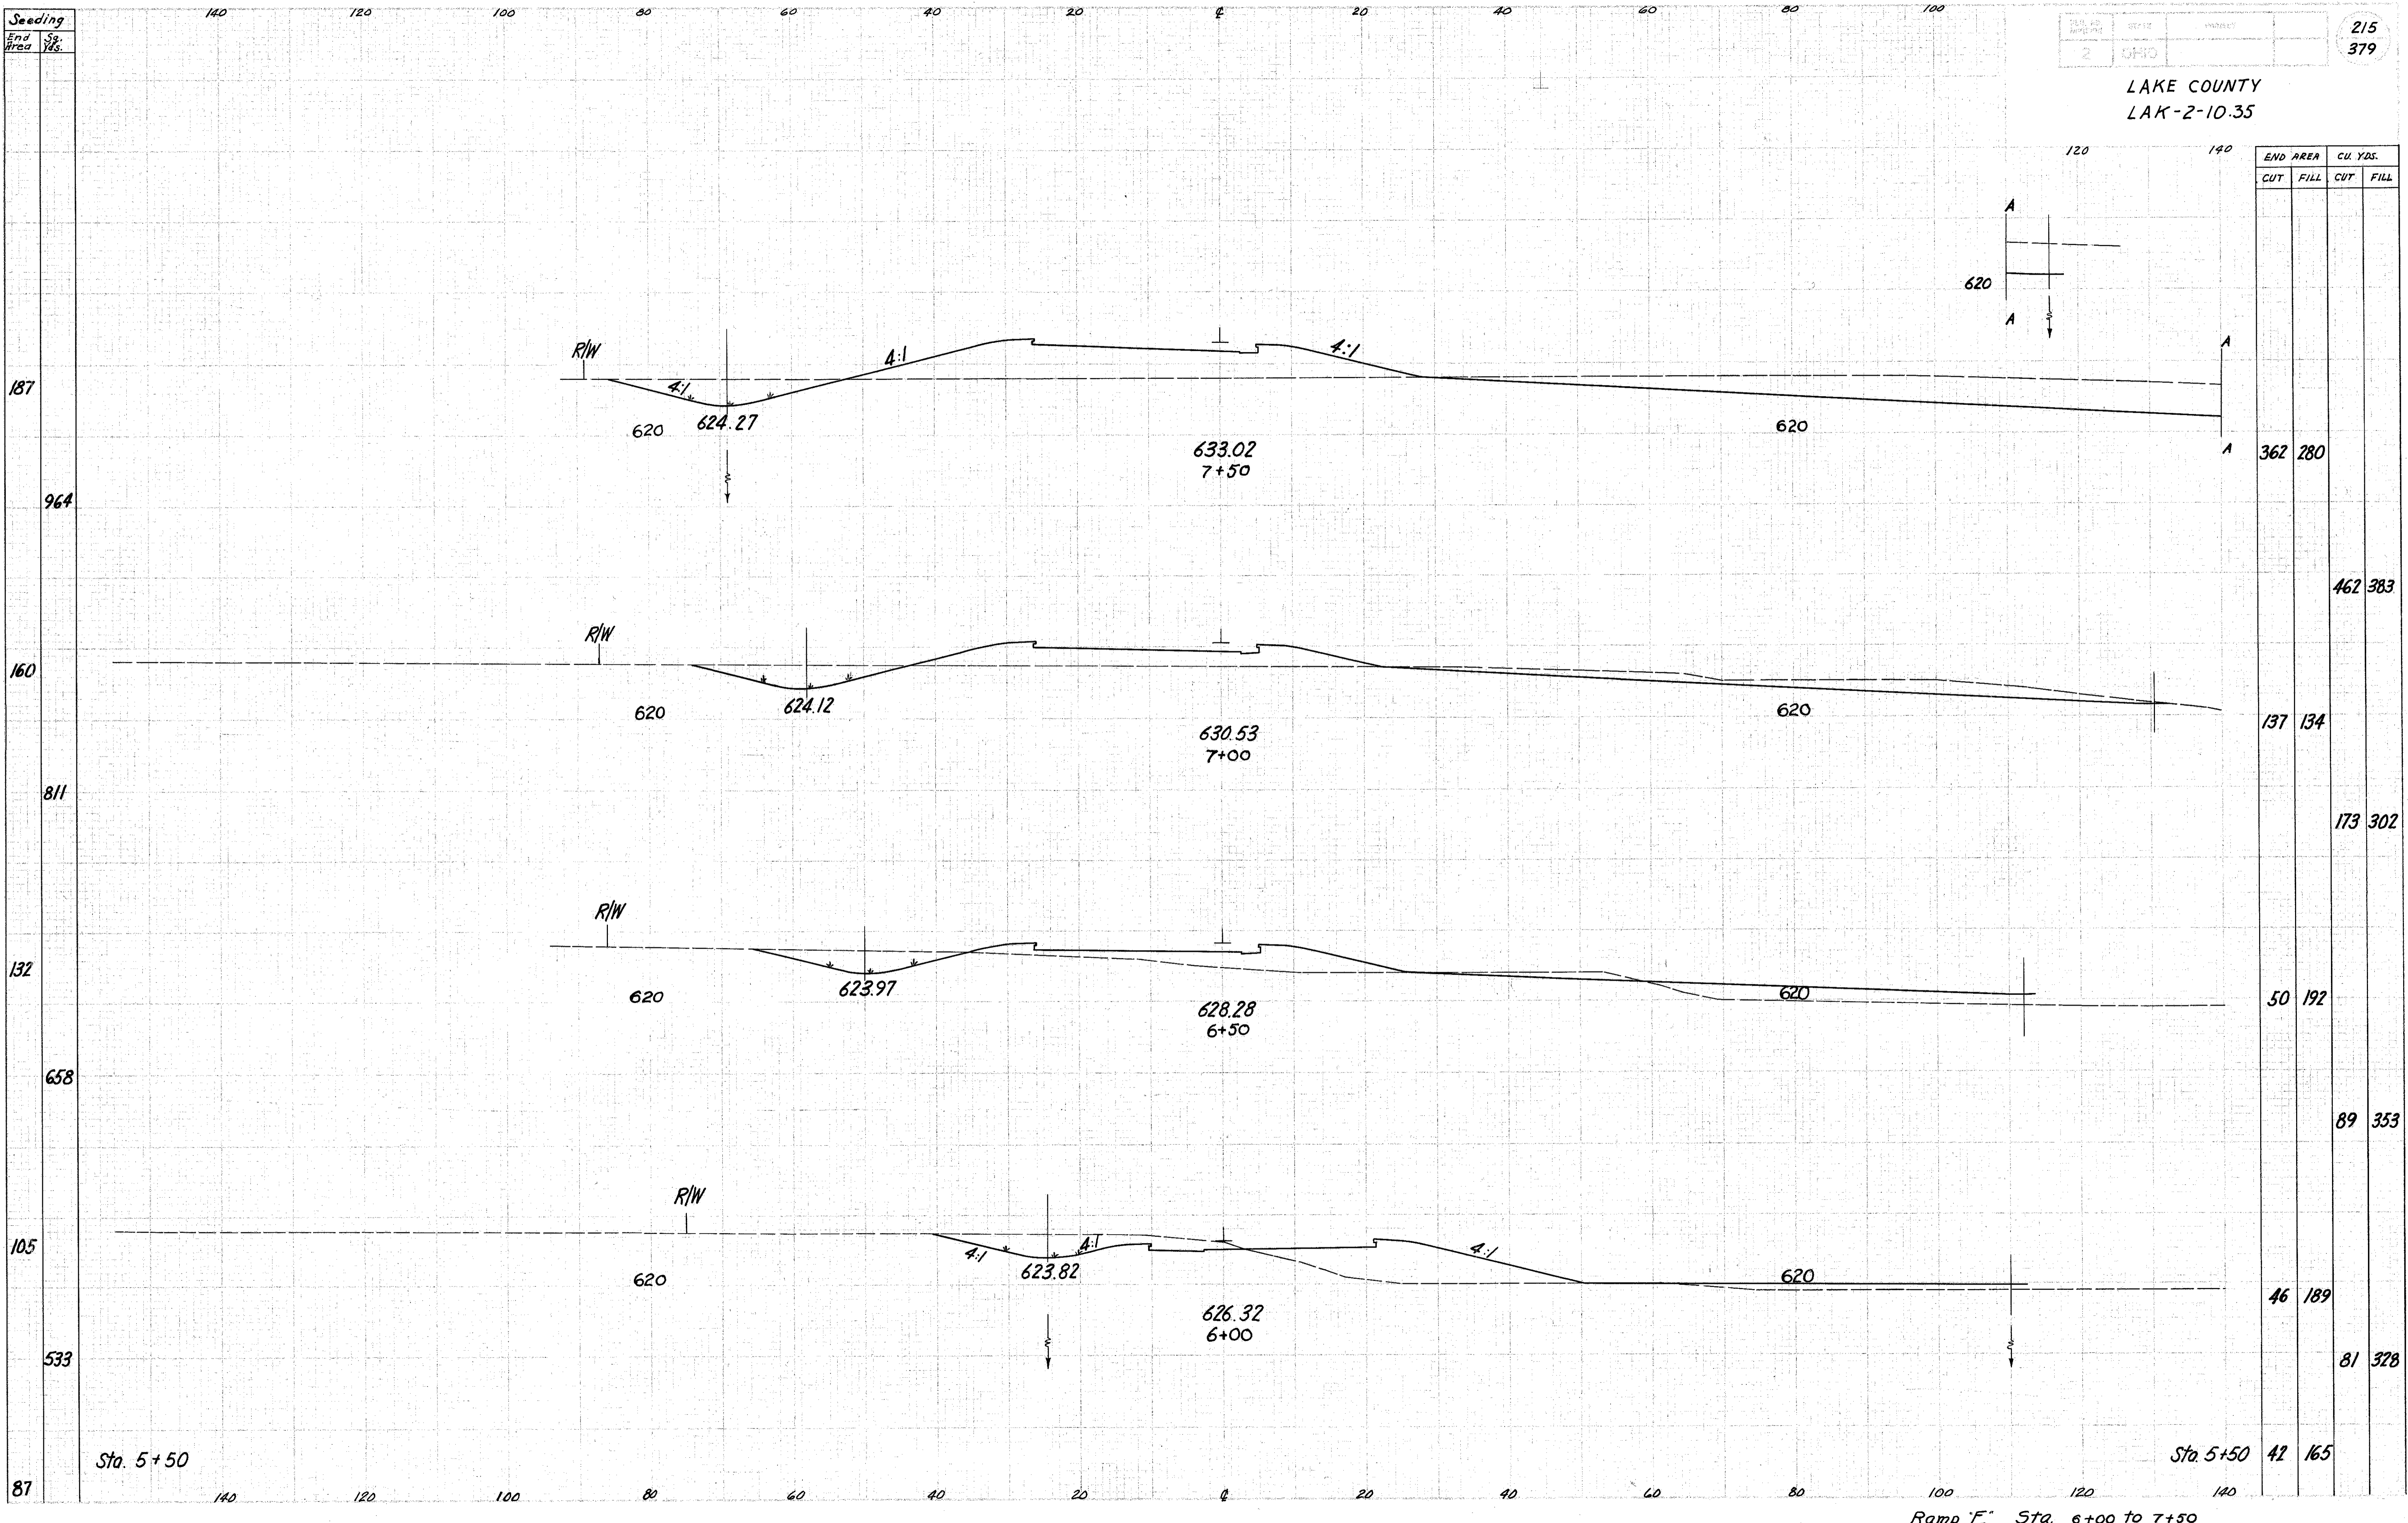

END AREA		CU. YDS.	
CUT	FILL	CUT	FILL
362	280		
		462	383
137	134		
		173	302
50	192		
		89	353
46	189		
		81	328
42	165		

Sta. 5+50

Sta. 5+50

Ramp 'E' Sta. 6+00 to 7+50