


Seeding
End Area
Sq. Yds.

LAKE COUNTY
LAK-2-10-35

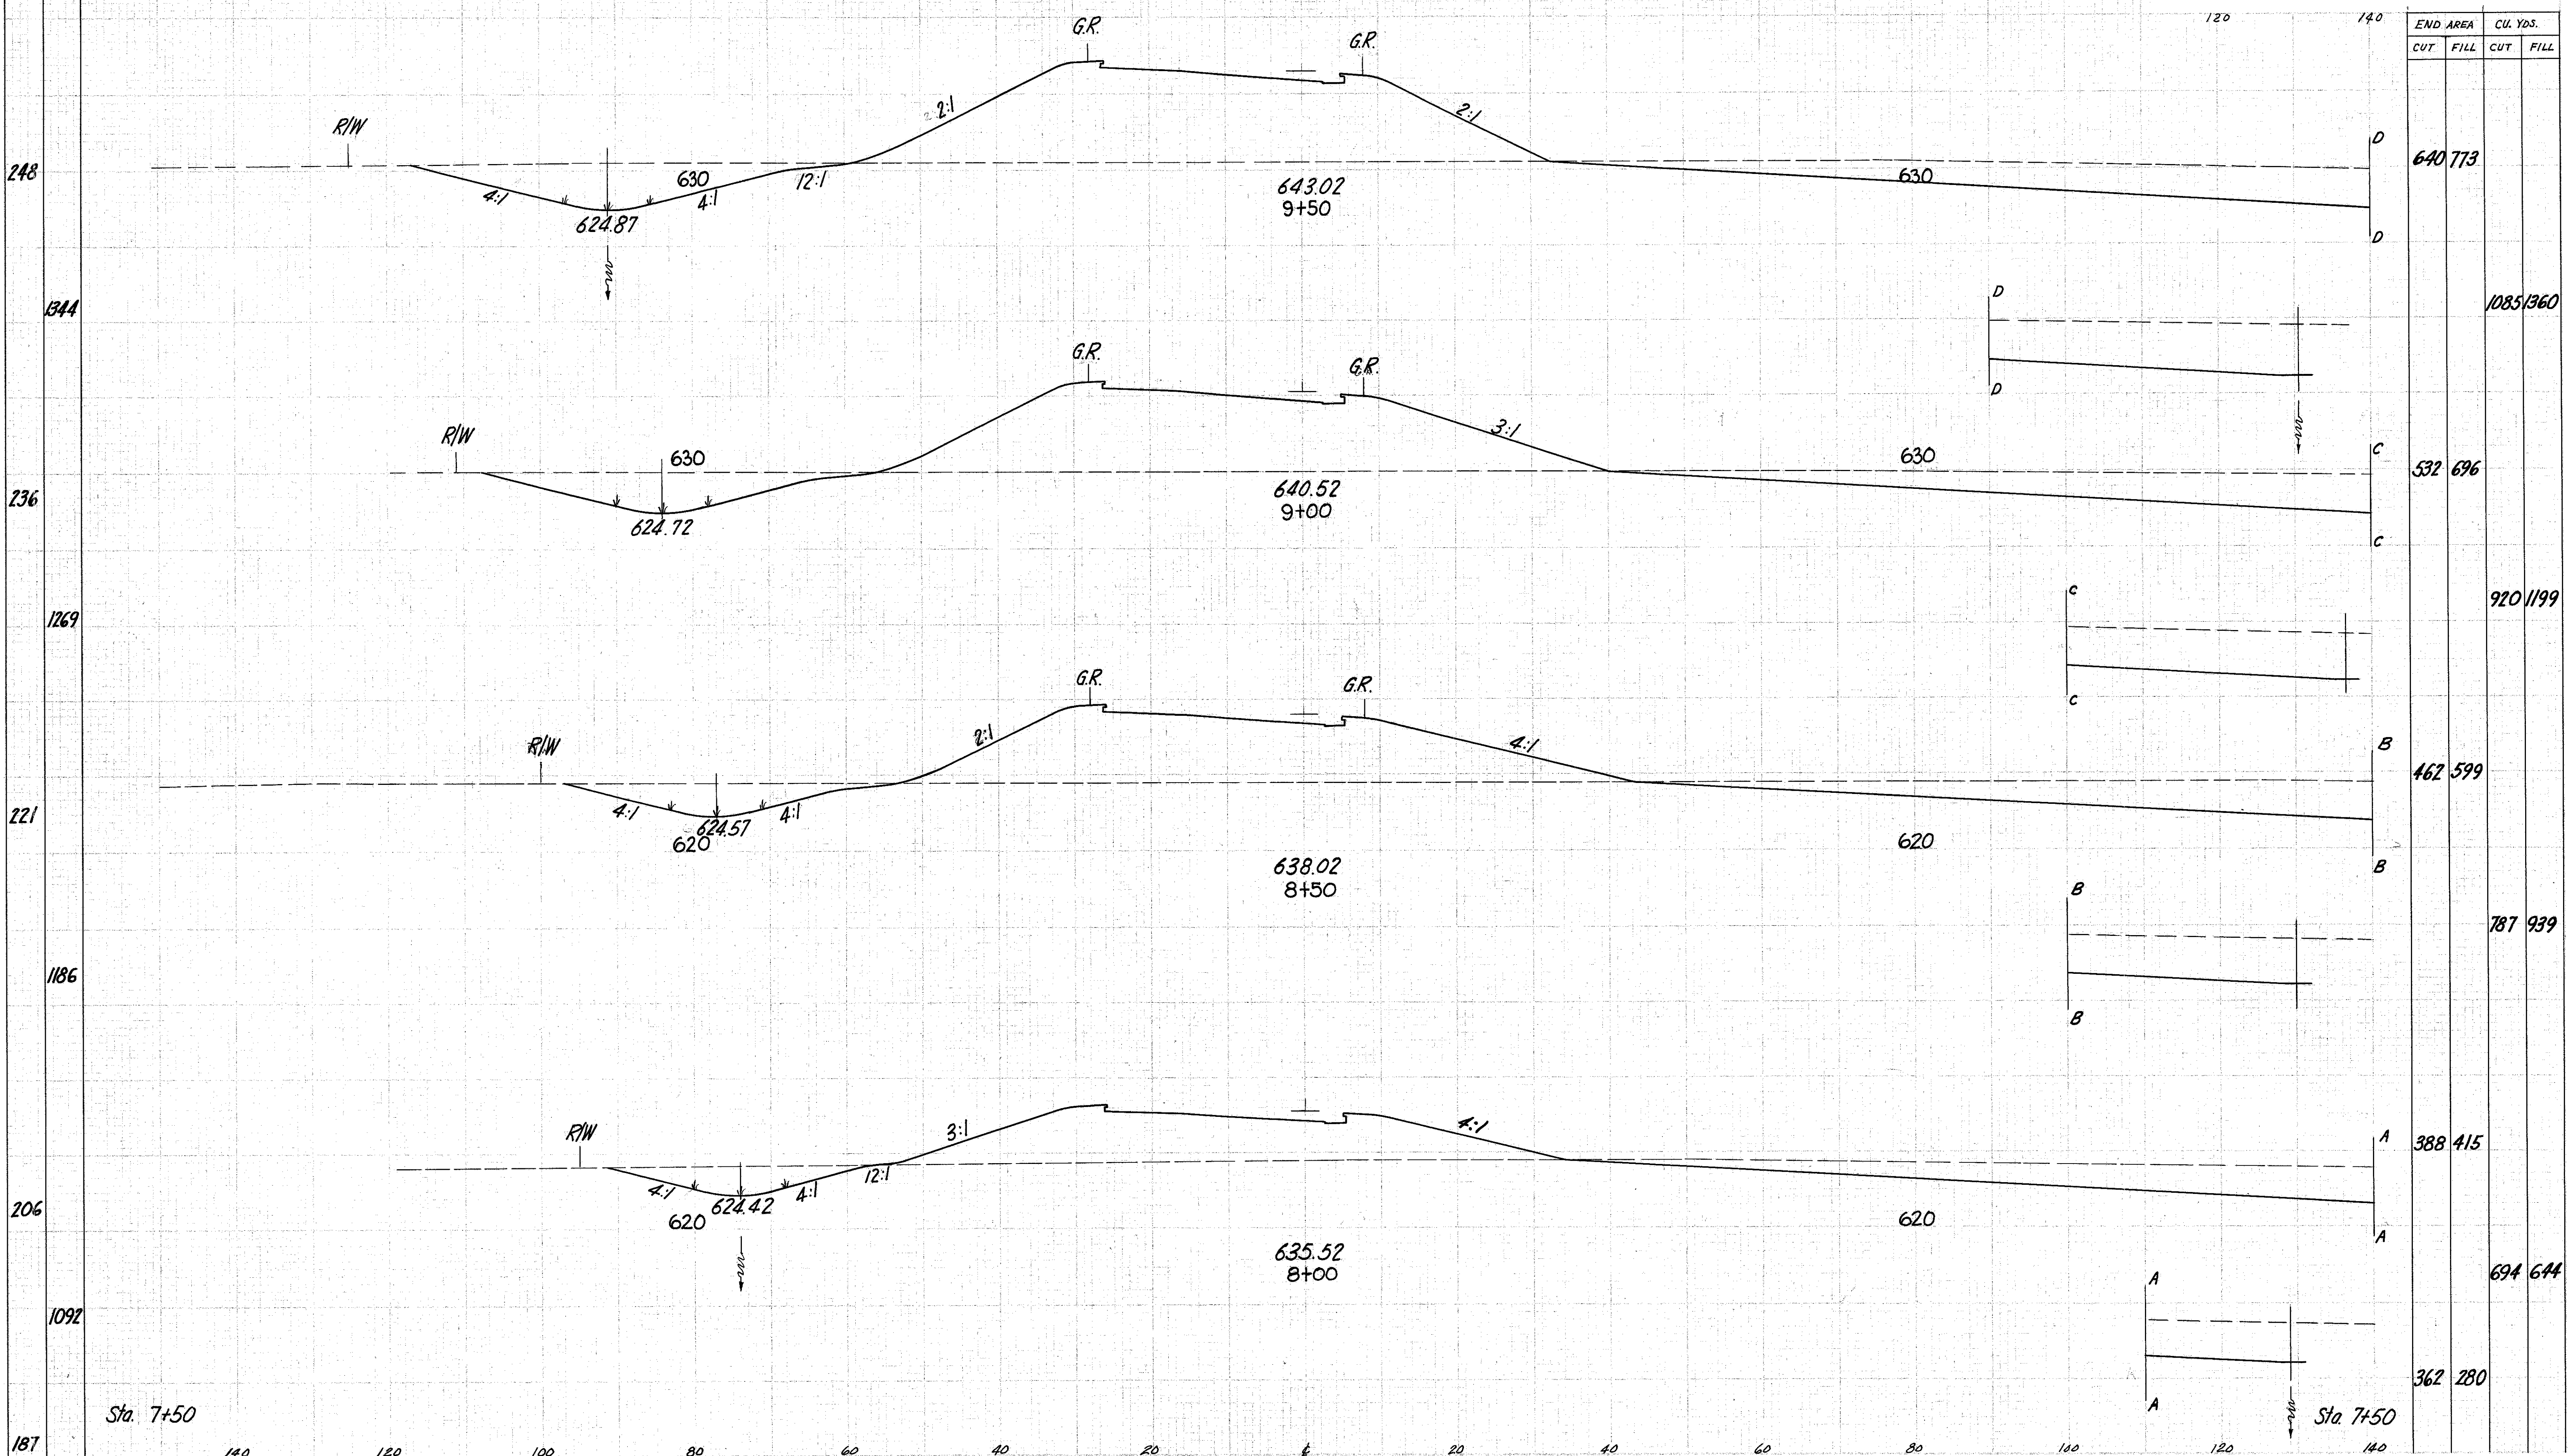

Ramp 'E' Sta. 8+00 to 9+50