


Seeding  
End Area  
Sq. Yds.

PLAN NO.	STATE	PROJECT
2	OHIO	

218  
379

LAKE COUNTY  
LAK-2-10.35

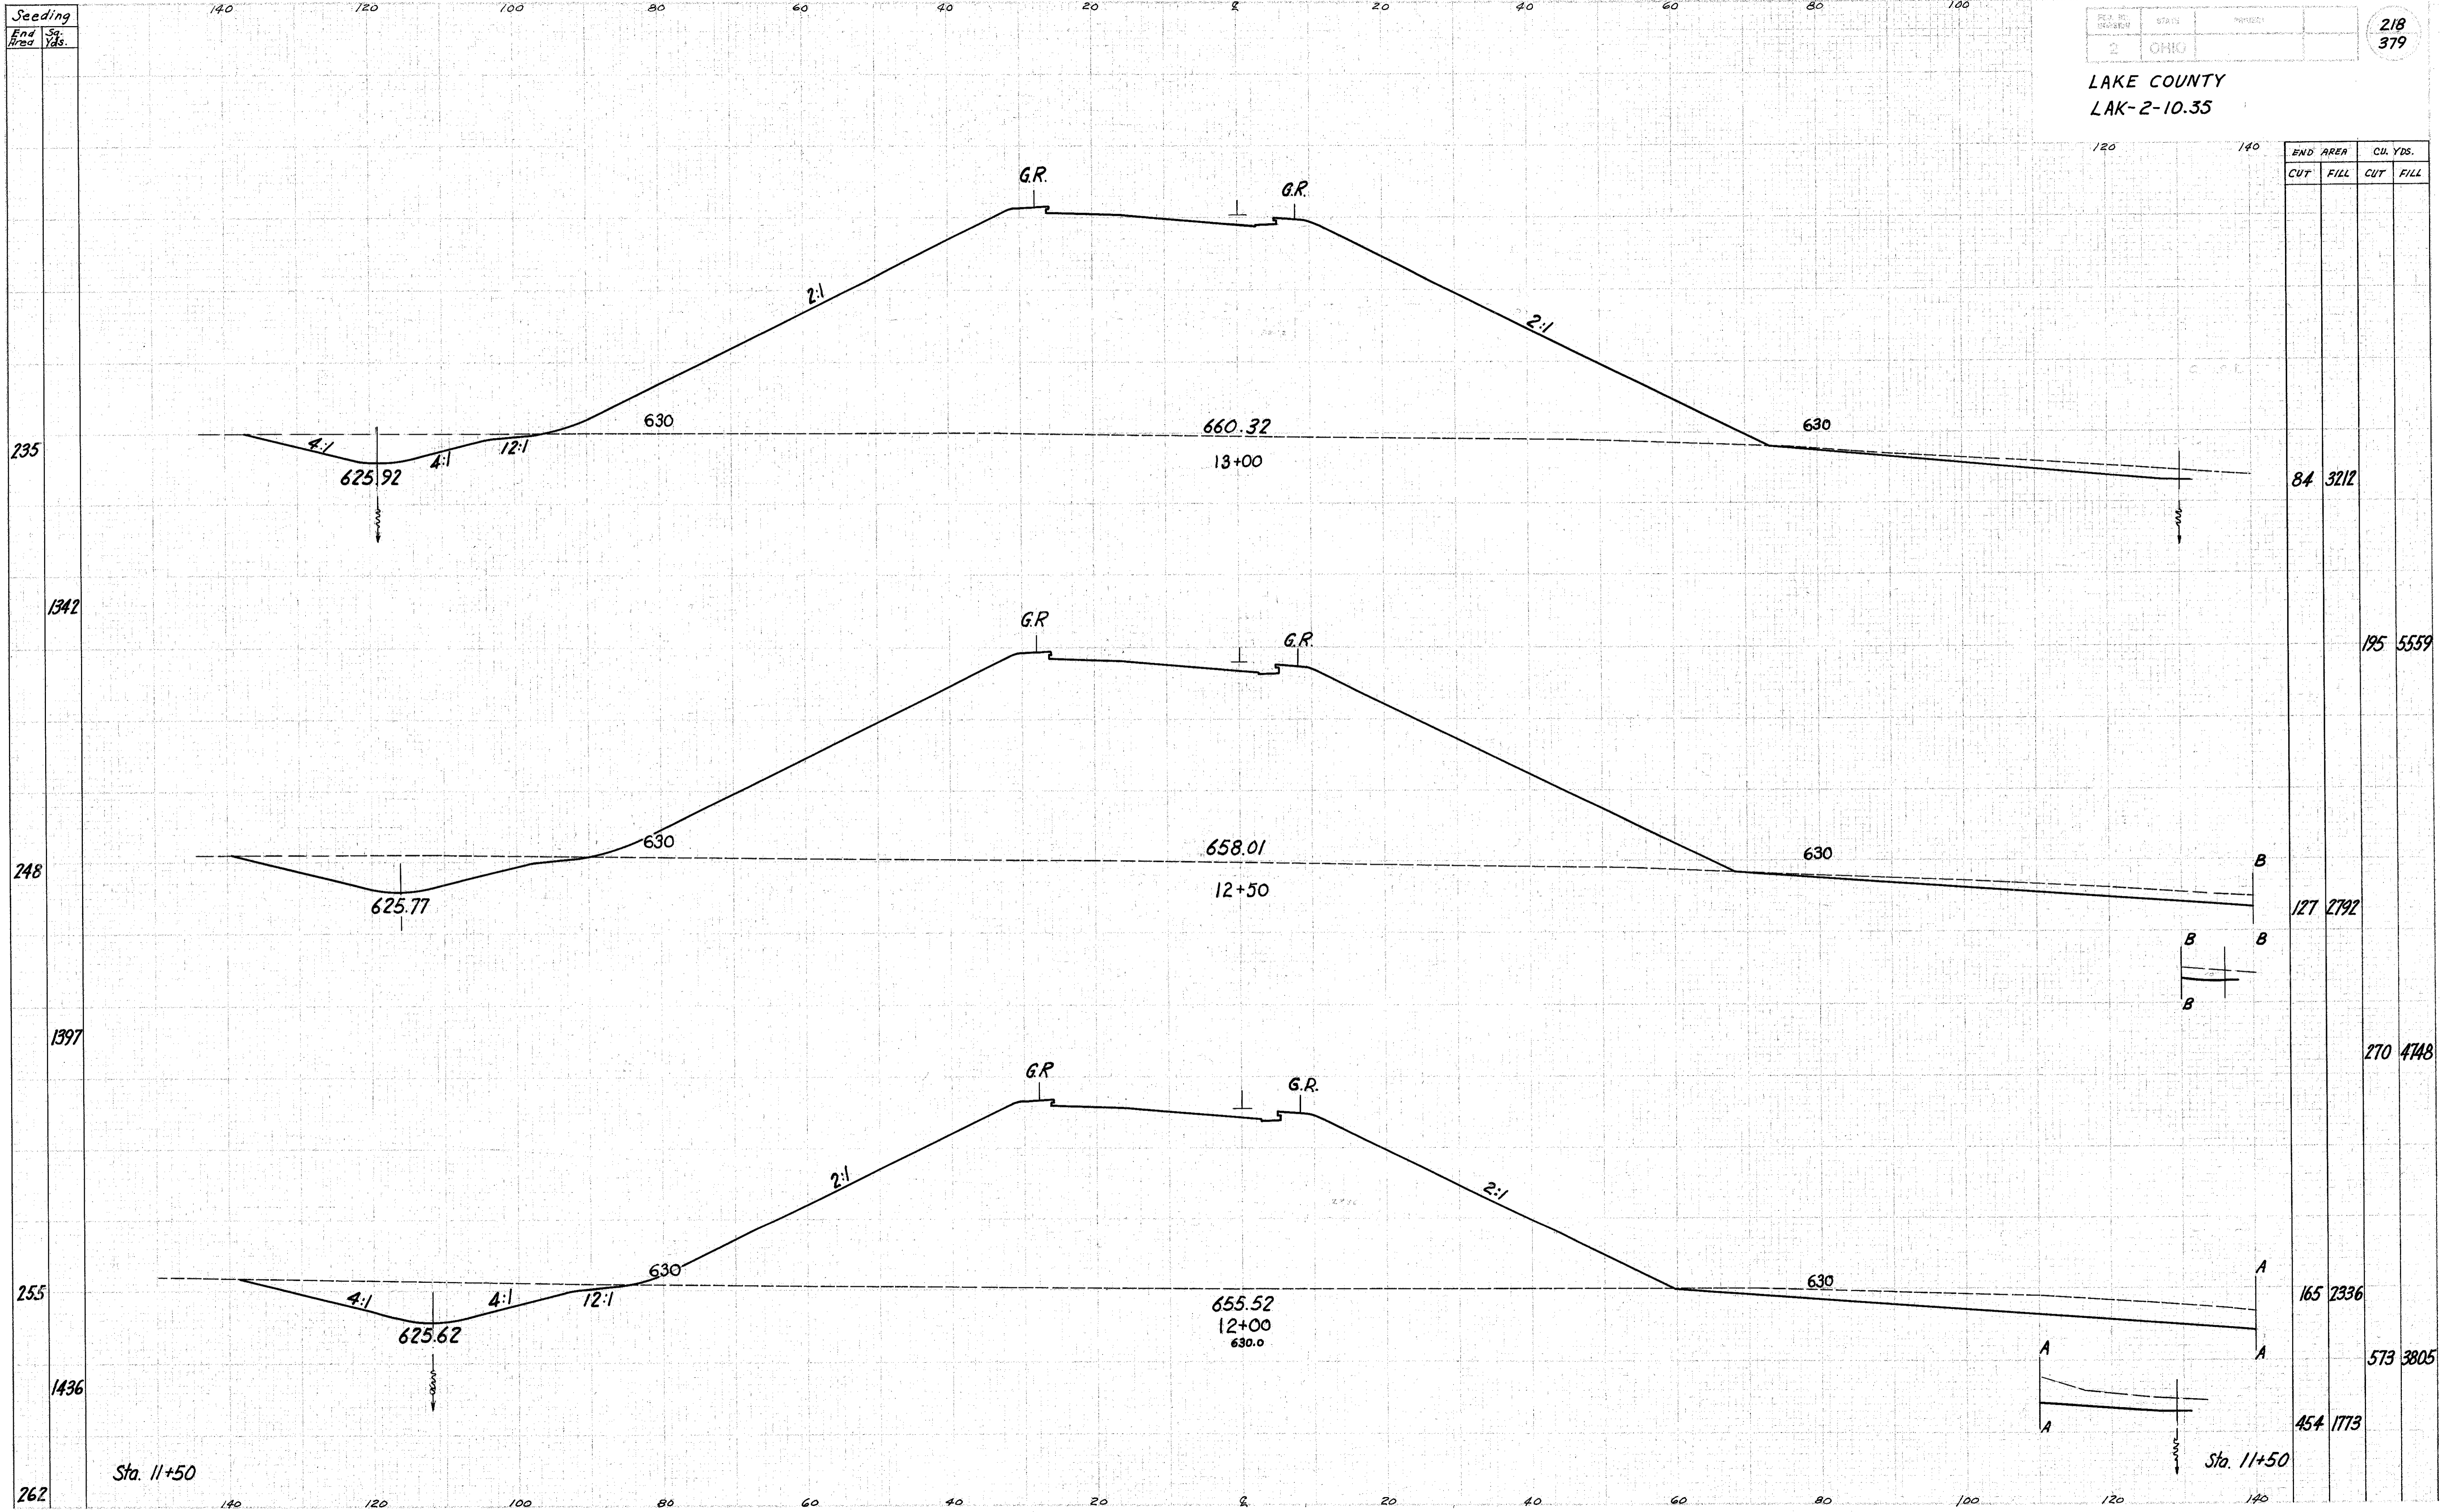

END AREA		CU. YDS.	
CUT	FILL	CUT	FILL
84	3212		
127	2792	195	5559
165	2336	270	4748
454	1773	573	3805

Ramp E" Sta. 12+00 to 13+00