


Seeding
Erosion
Area
Sq. Yds.

219
379

LAKE COUNTY
LAK-2-10.35

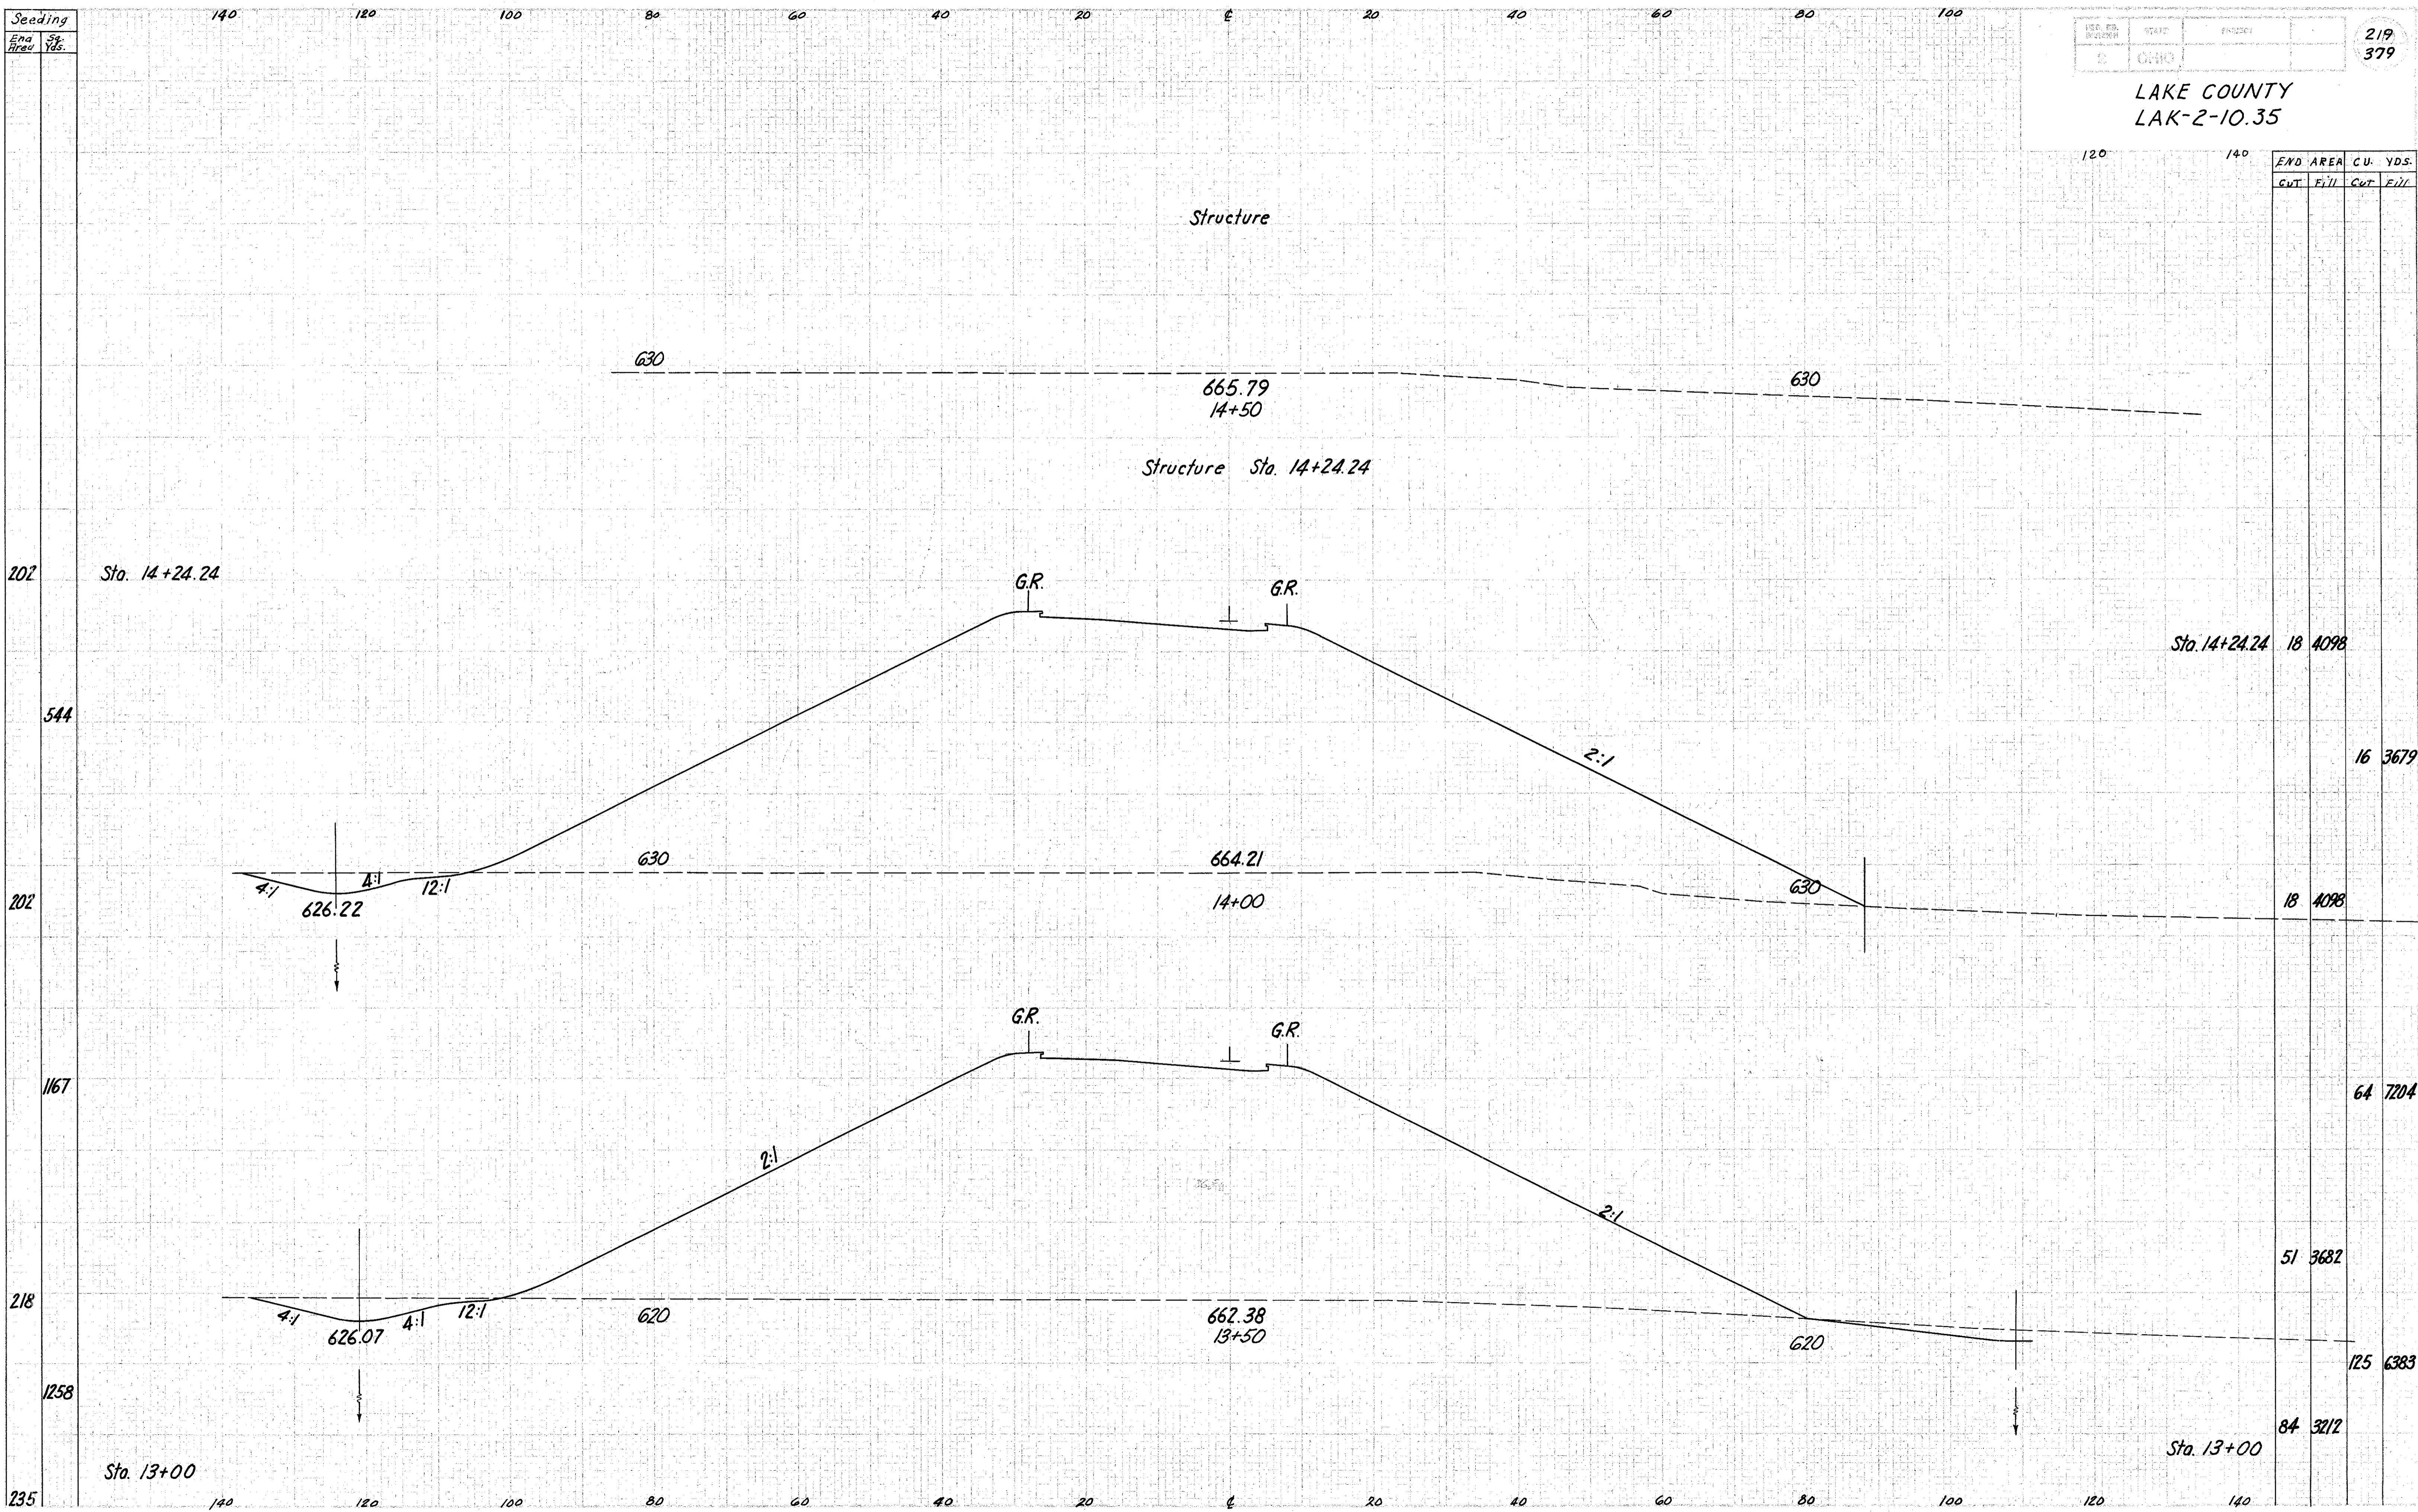

EVD AREA		CU. YDS.	
Cut	Fill	Cut	Fill
18	4098		
16	3679		
18	4098		
64	7204		
51	3682		
125	6383		
84	3212		

Ramp "E" Sta. 13+50 to 14+50