


Seeding
End Area
Sp. Yds.

223
379

LAKE COUNTY
LAK-2-10.35

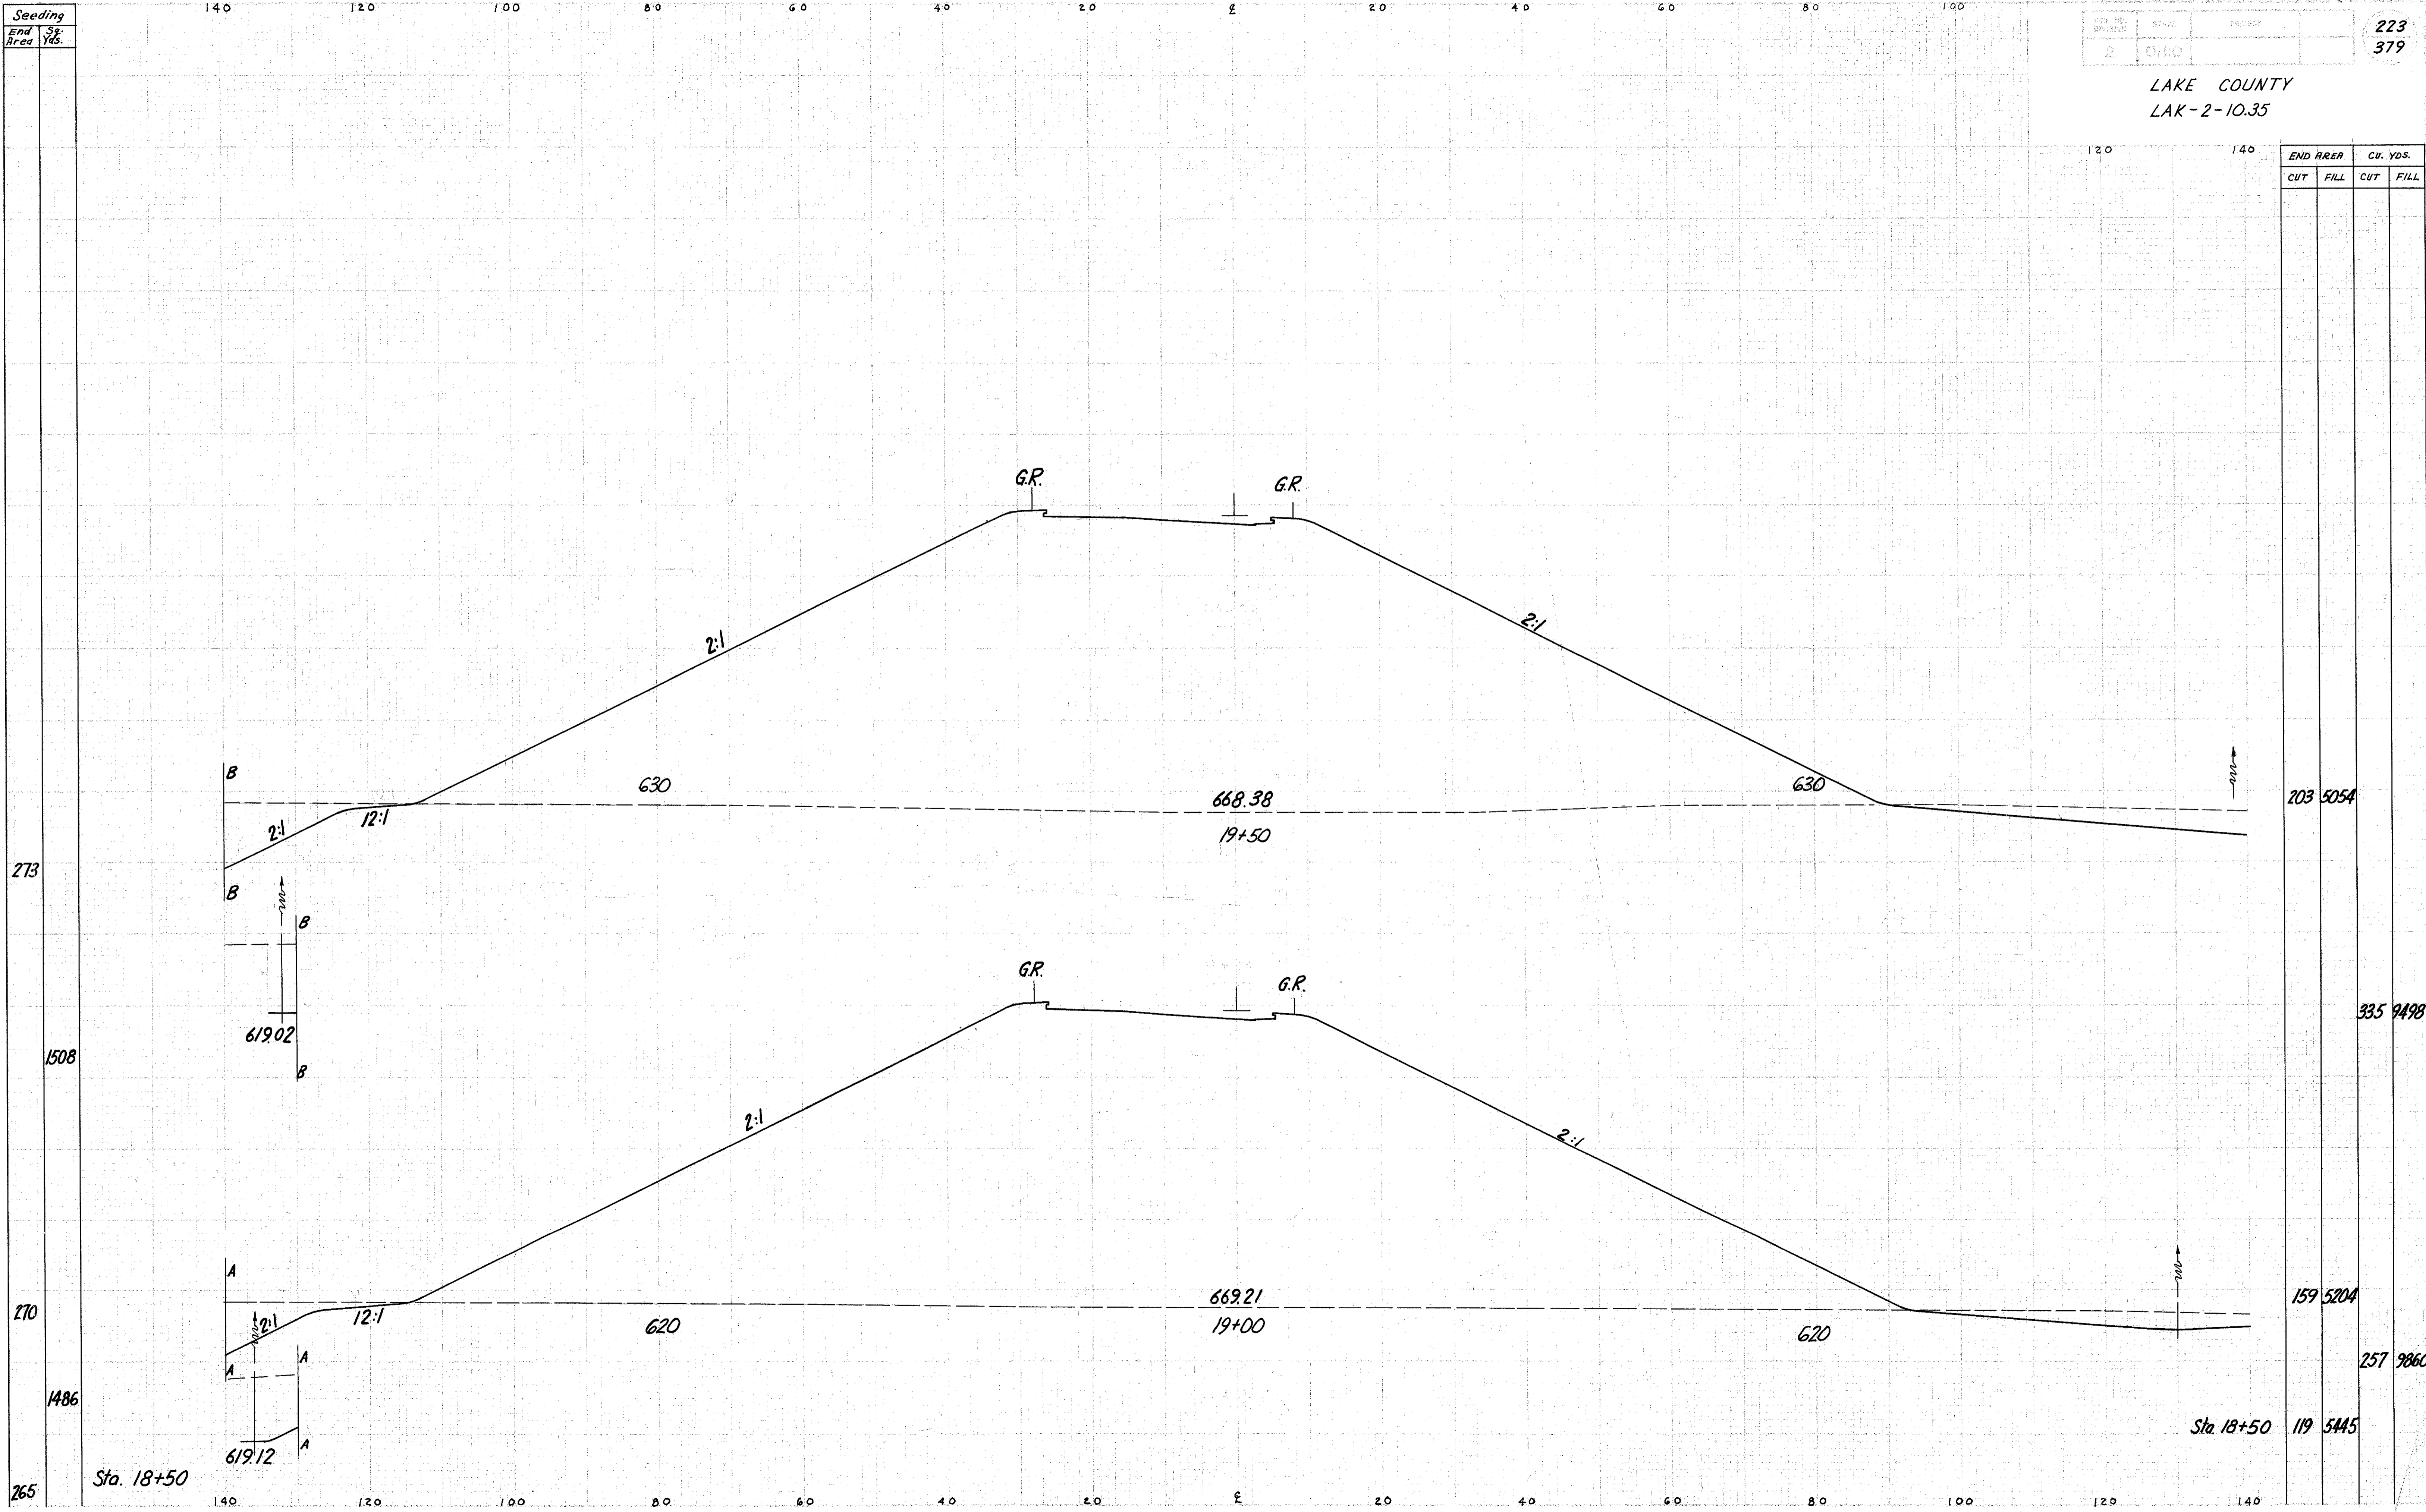

END AREA		CU. YDS.	
CUT	FILL	CUT	FILL
203	5054		
159	5204		
119	5445		
335	9498		
257	9860		

Ramp "E" Sta. 19+00 to 19+50

Sta. 18+50

Sta. 18+50