


SEEDING
END WIDTH
SR. YDS.

DATE	SCALE	PROJECT
2	CHIC	

226
379

LAKE COUNTY
LAK-2-10.35

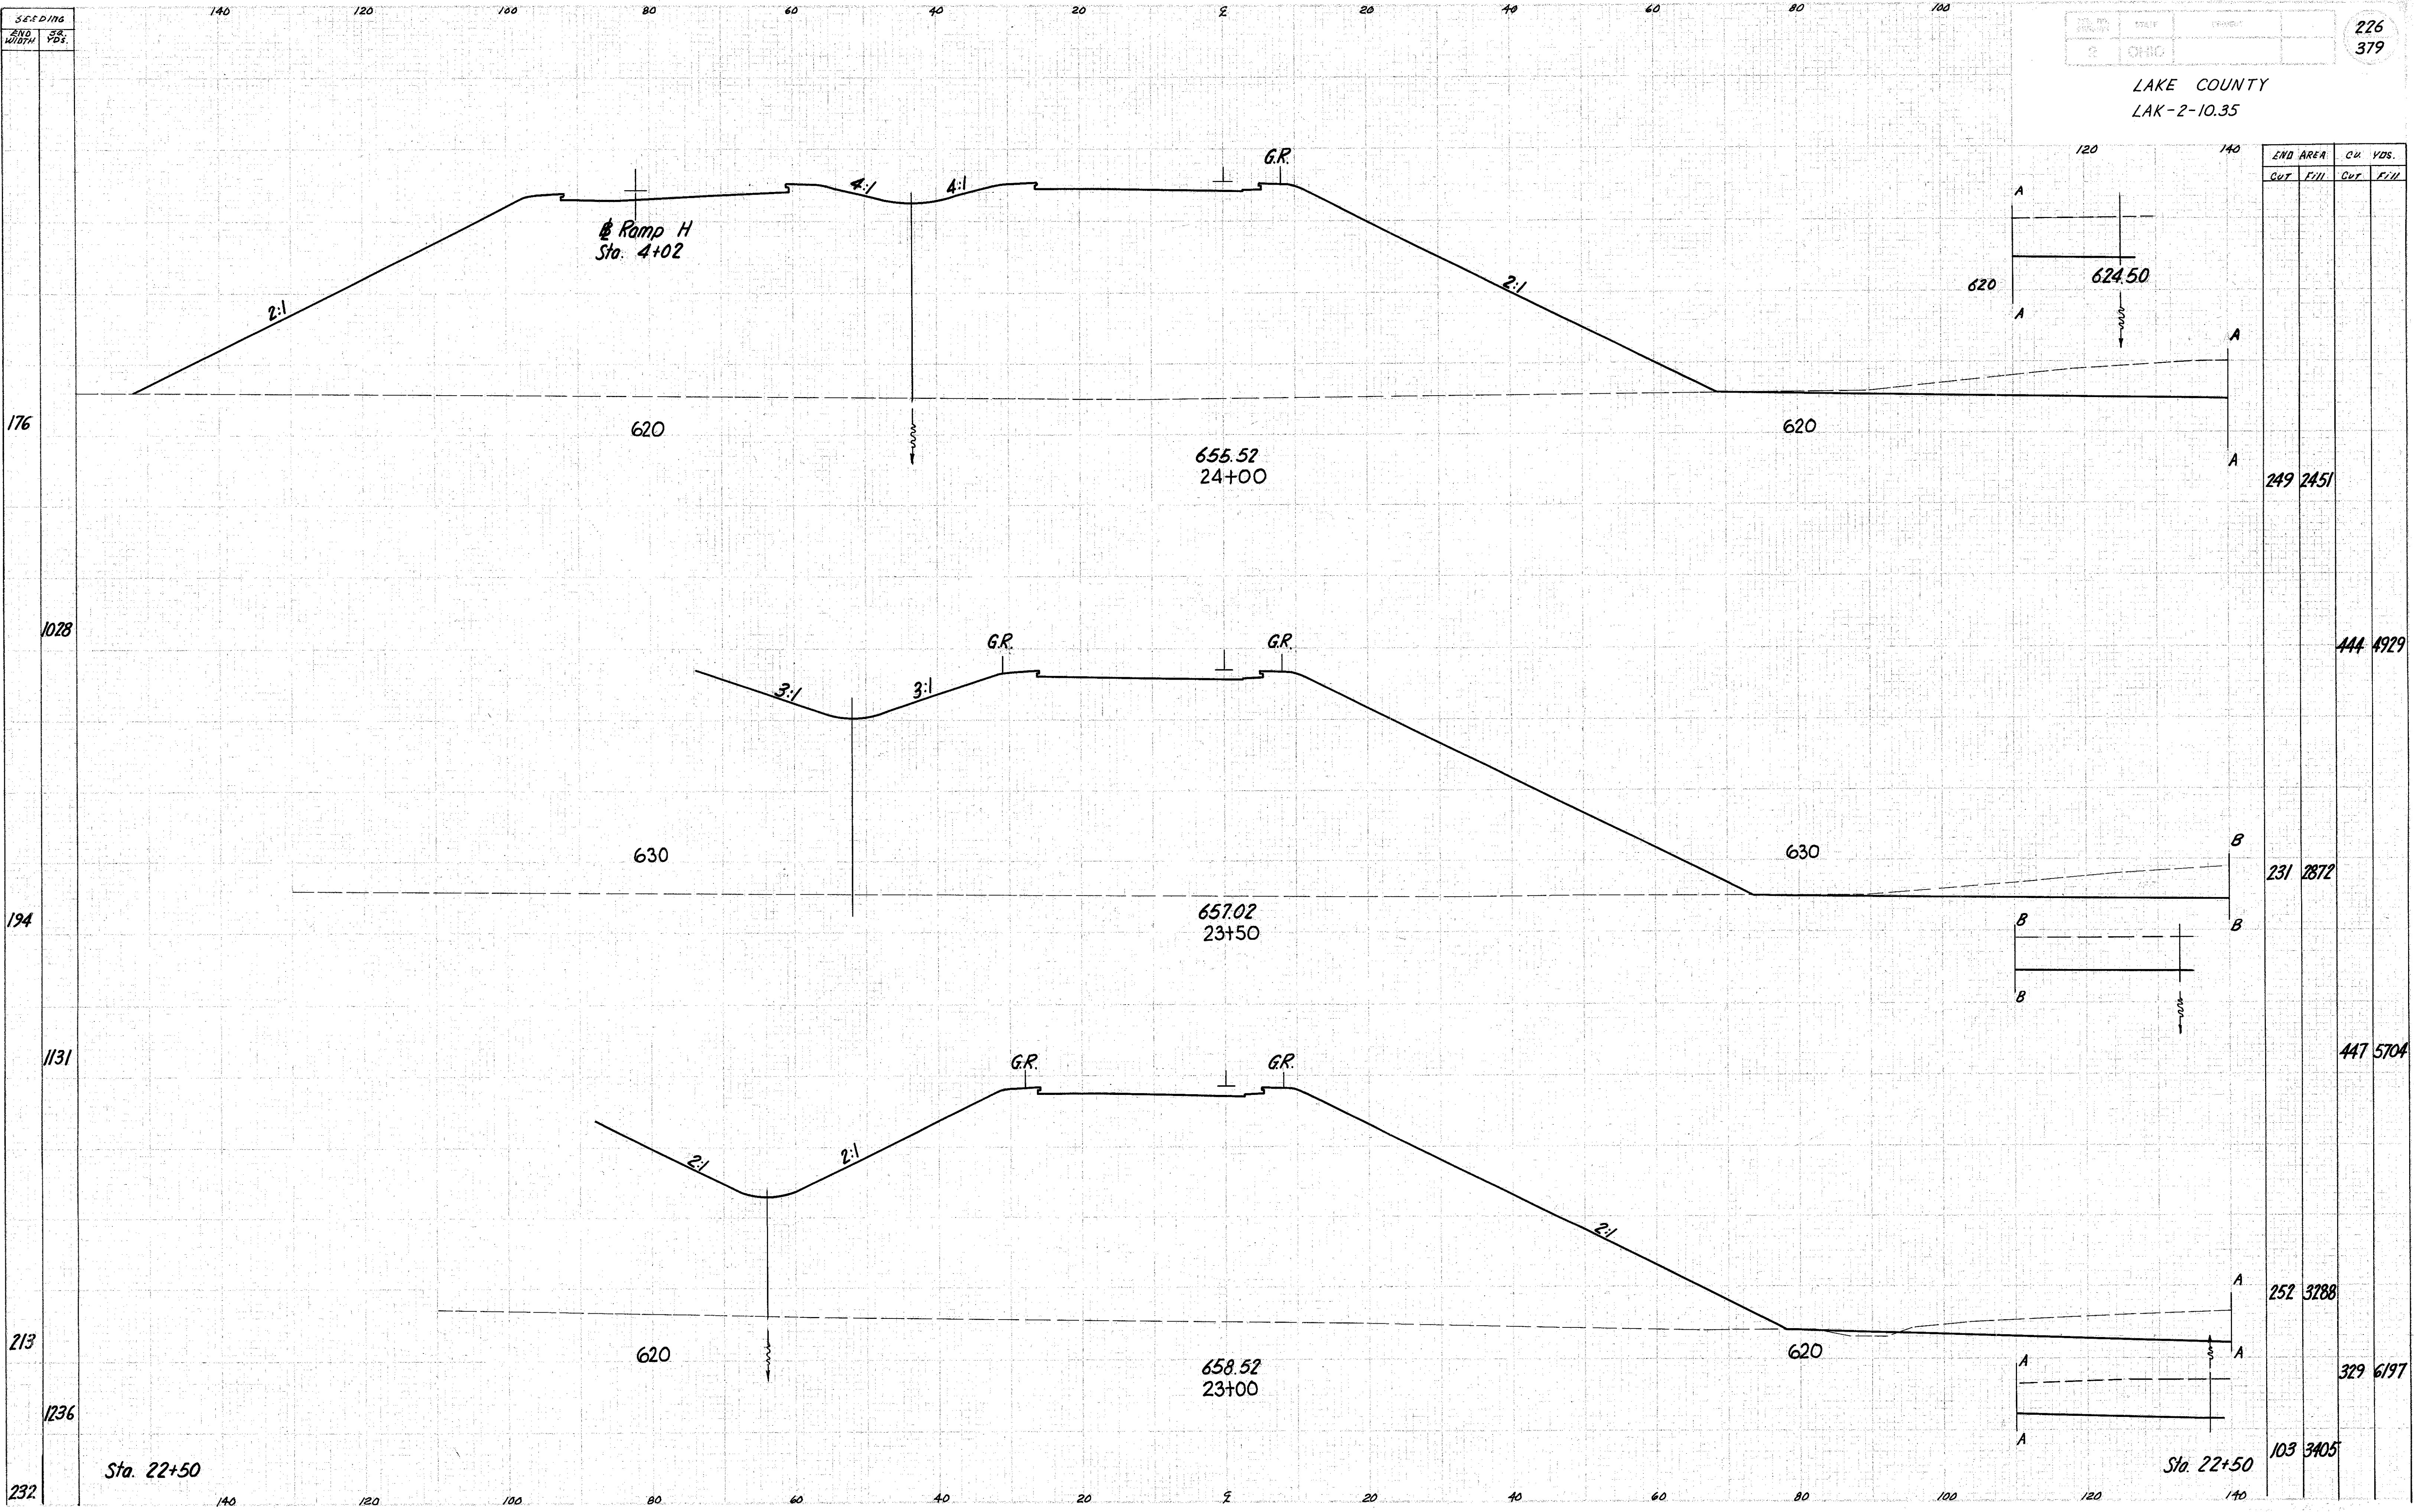

END AREA		CU. YDS.	
CUT	FILL	CUT	FILL
249	2451		
231	2872	444	4929
252	3288		
103	3405	329	6197

Ramp "E" Sta. 23+00 to 24+00