


Seeding
End Area
Sq. Yds.

176
942
163
856
145
792
140

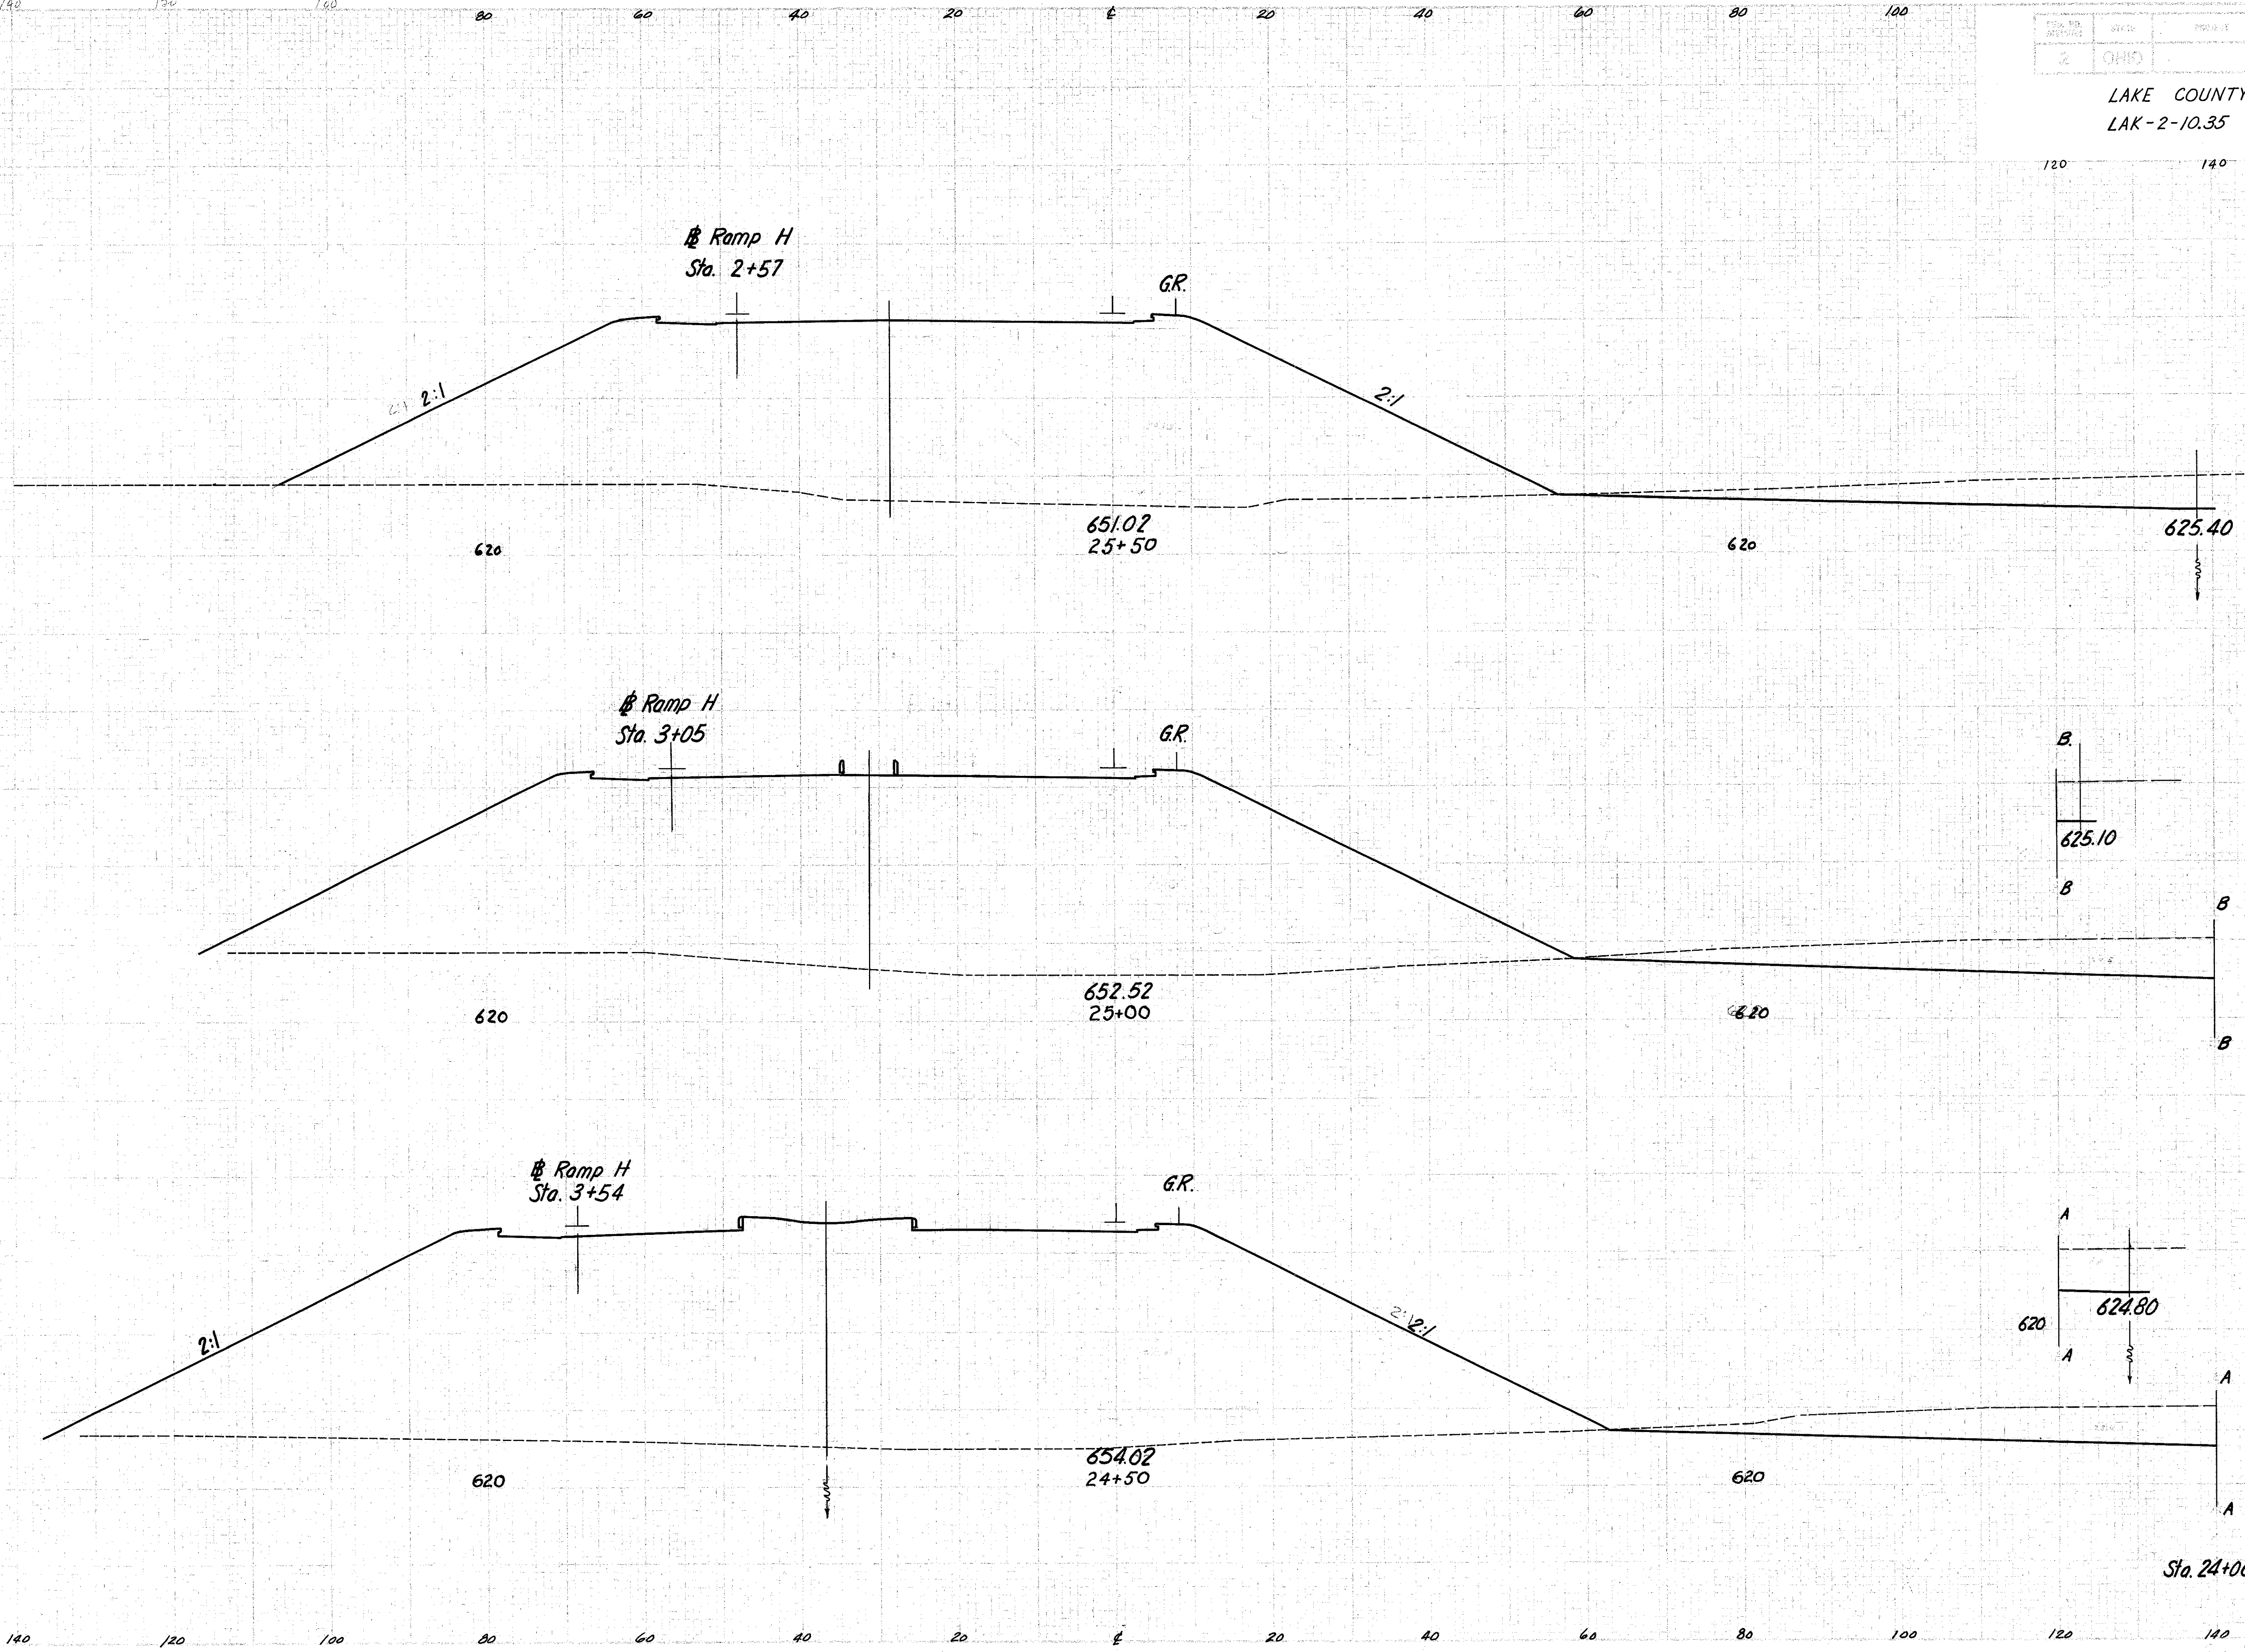

END AREA		CU. YDS.	
CUT	FILL	CUT	FILL
172	1493		
401	2943		
261	1685		
499	3468		
278	2060		
488	4177		
249	2451		

Sta. 24+00

Sta. 24+00

Ramp 'E' Sta. 24+50 to 25+50