


Seeding
End Area
Sta. Yds.

228
379

LAKE COUNTY
LAK-2-10.35

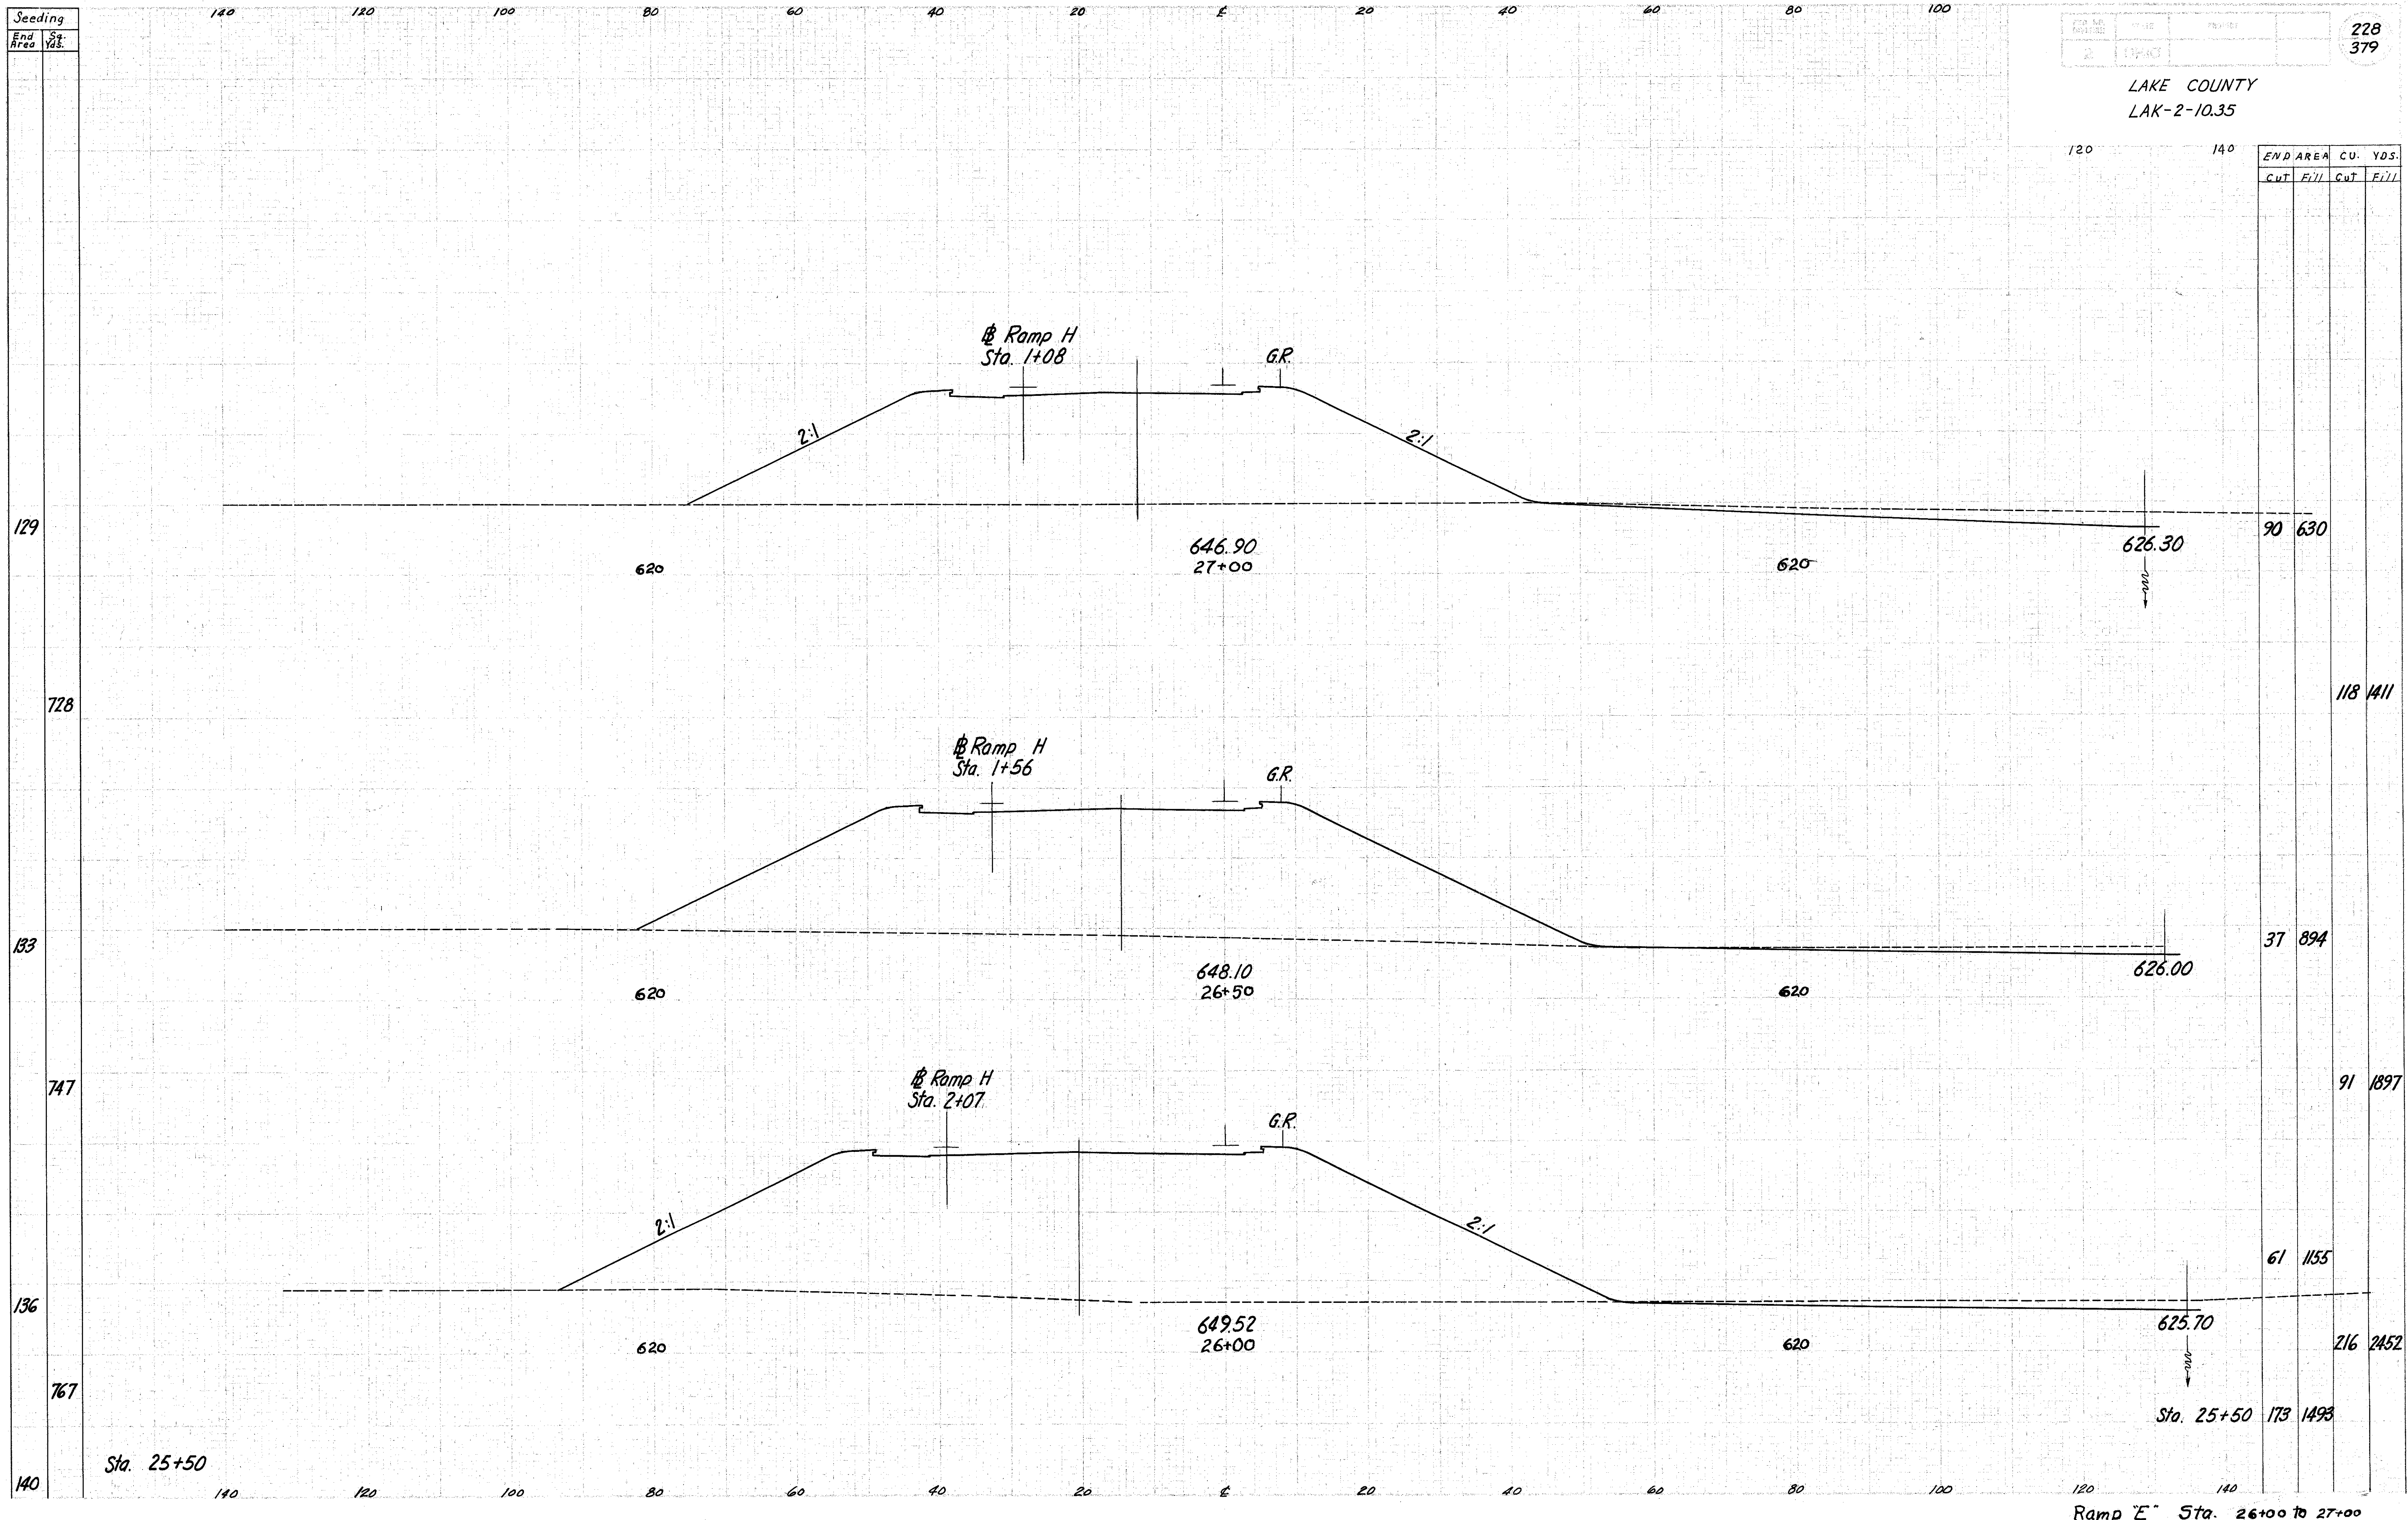

Ramp 'E' Sta. 26+00 to 27+00