

Seeding
End Area Sq. Yds.


214
1197
217
Ah.
Bk.
119
672
123
692
126
708
129

140 120 100 80 60 40 20 0 20 40 60 80 100 120 140

For Earthwork
Use 0 Area at
Sta 30+28

DATE OF PREPARED	SCALE	PROJECT	229
A	OHIO		379

LAKE COUNTY
LAK-2-10.35

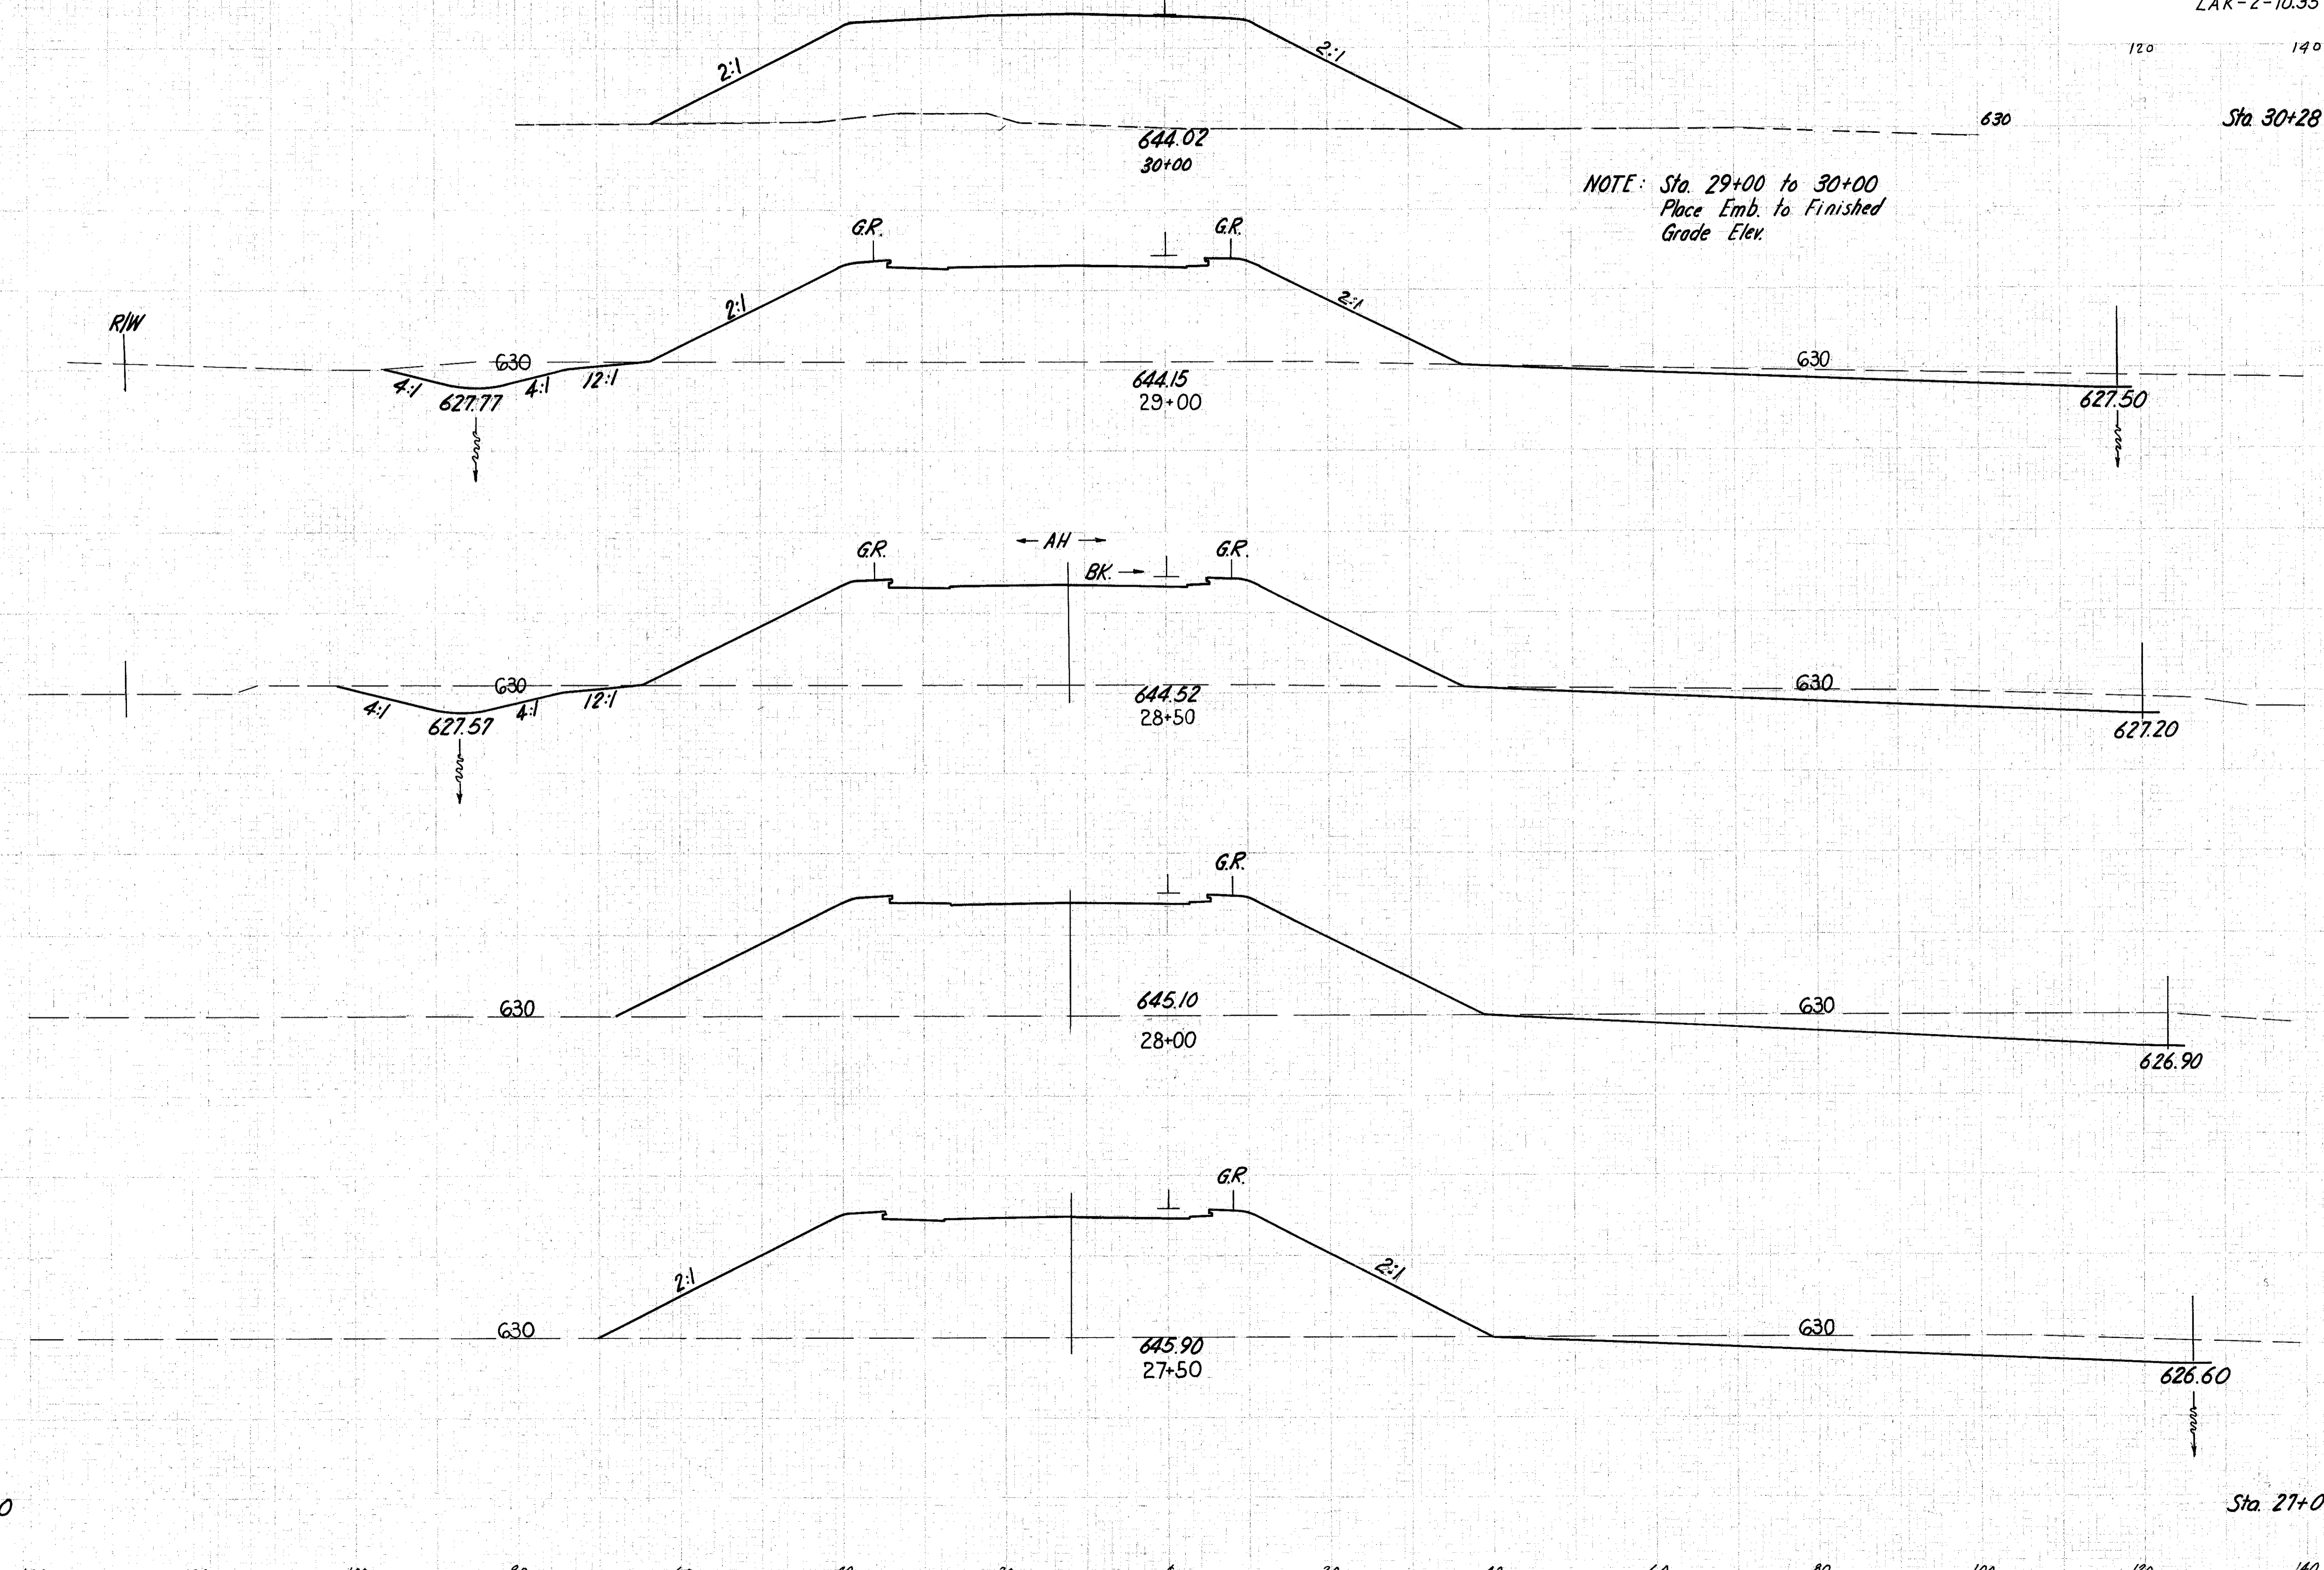

NOTE: Sta. 29+00 to 30+00
Place Emb. to Finished
Grade Elev.

END AREA		CU. YDS.	
Cut	Fill	Cut	Fill
	0		508
	980		3491
121	905		267 1717
167	949		241 893
Ah. Bk. 97	Ah. Bk. 439		
163	525		289 1002
149	557		221 1099
90	630		

Ramp E Sta. 27+50 to 29+00