


Seeding
End Area
Sp. Yds.

2 OHIO 230
379

LAKE COUNTY
LAK-2-10.35

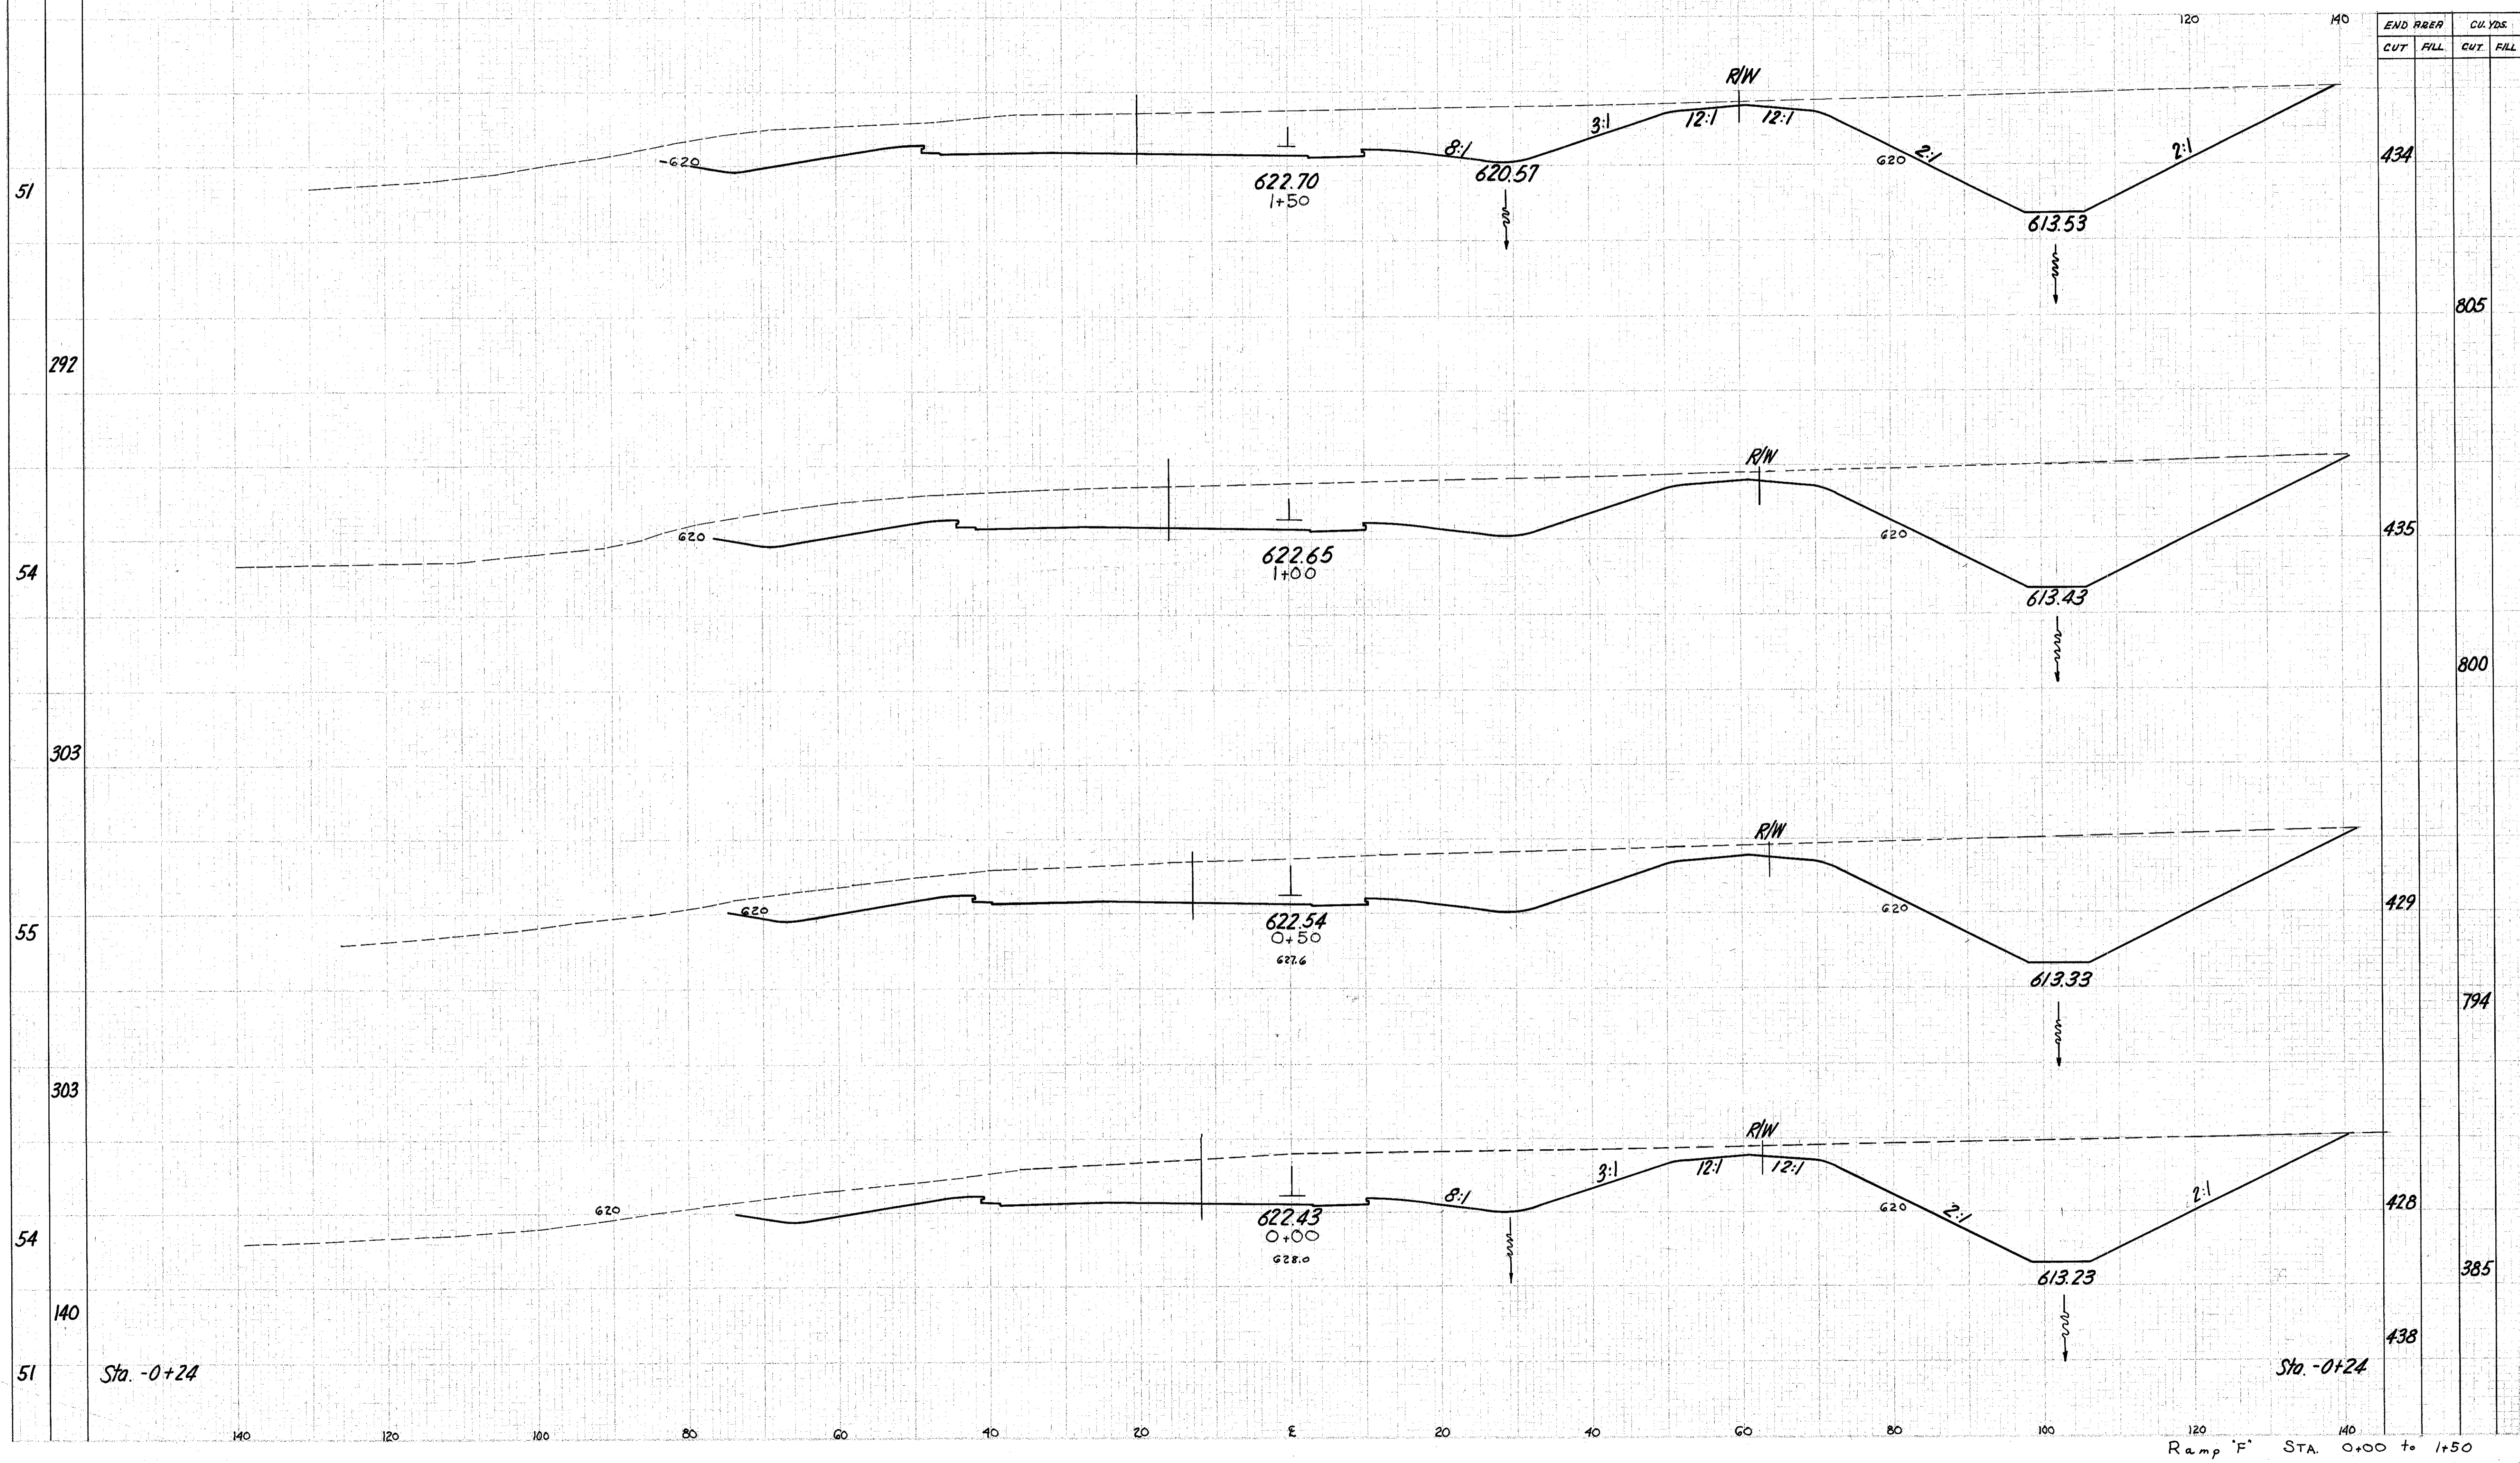

Sta. -0+24

Sta. -0+24

Ramp 'F' STA. 0+00 to 1+50