


Seeding
End Area
Sq. Yds.

231
379

LAKE COUNTY
LAK-2-10.35

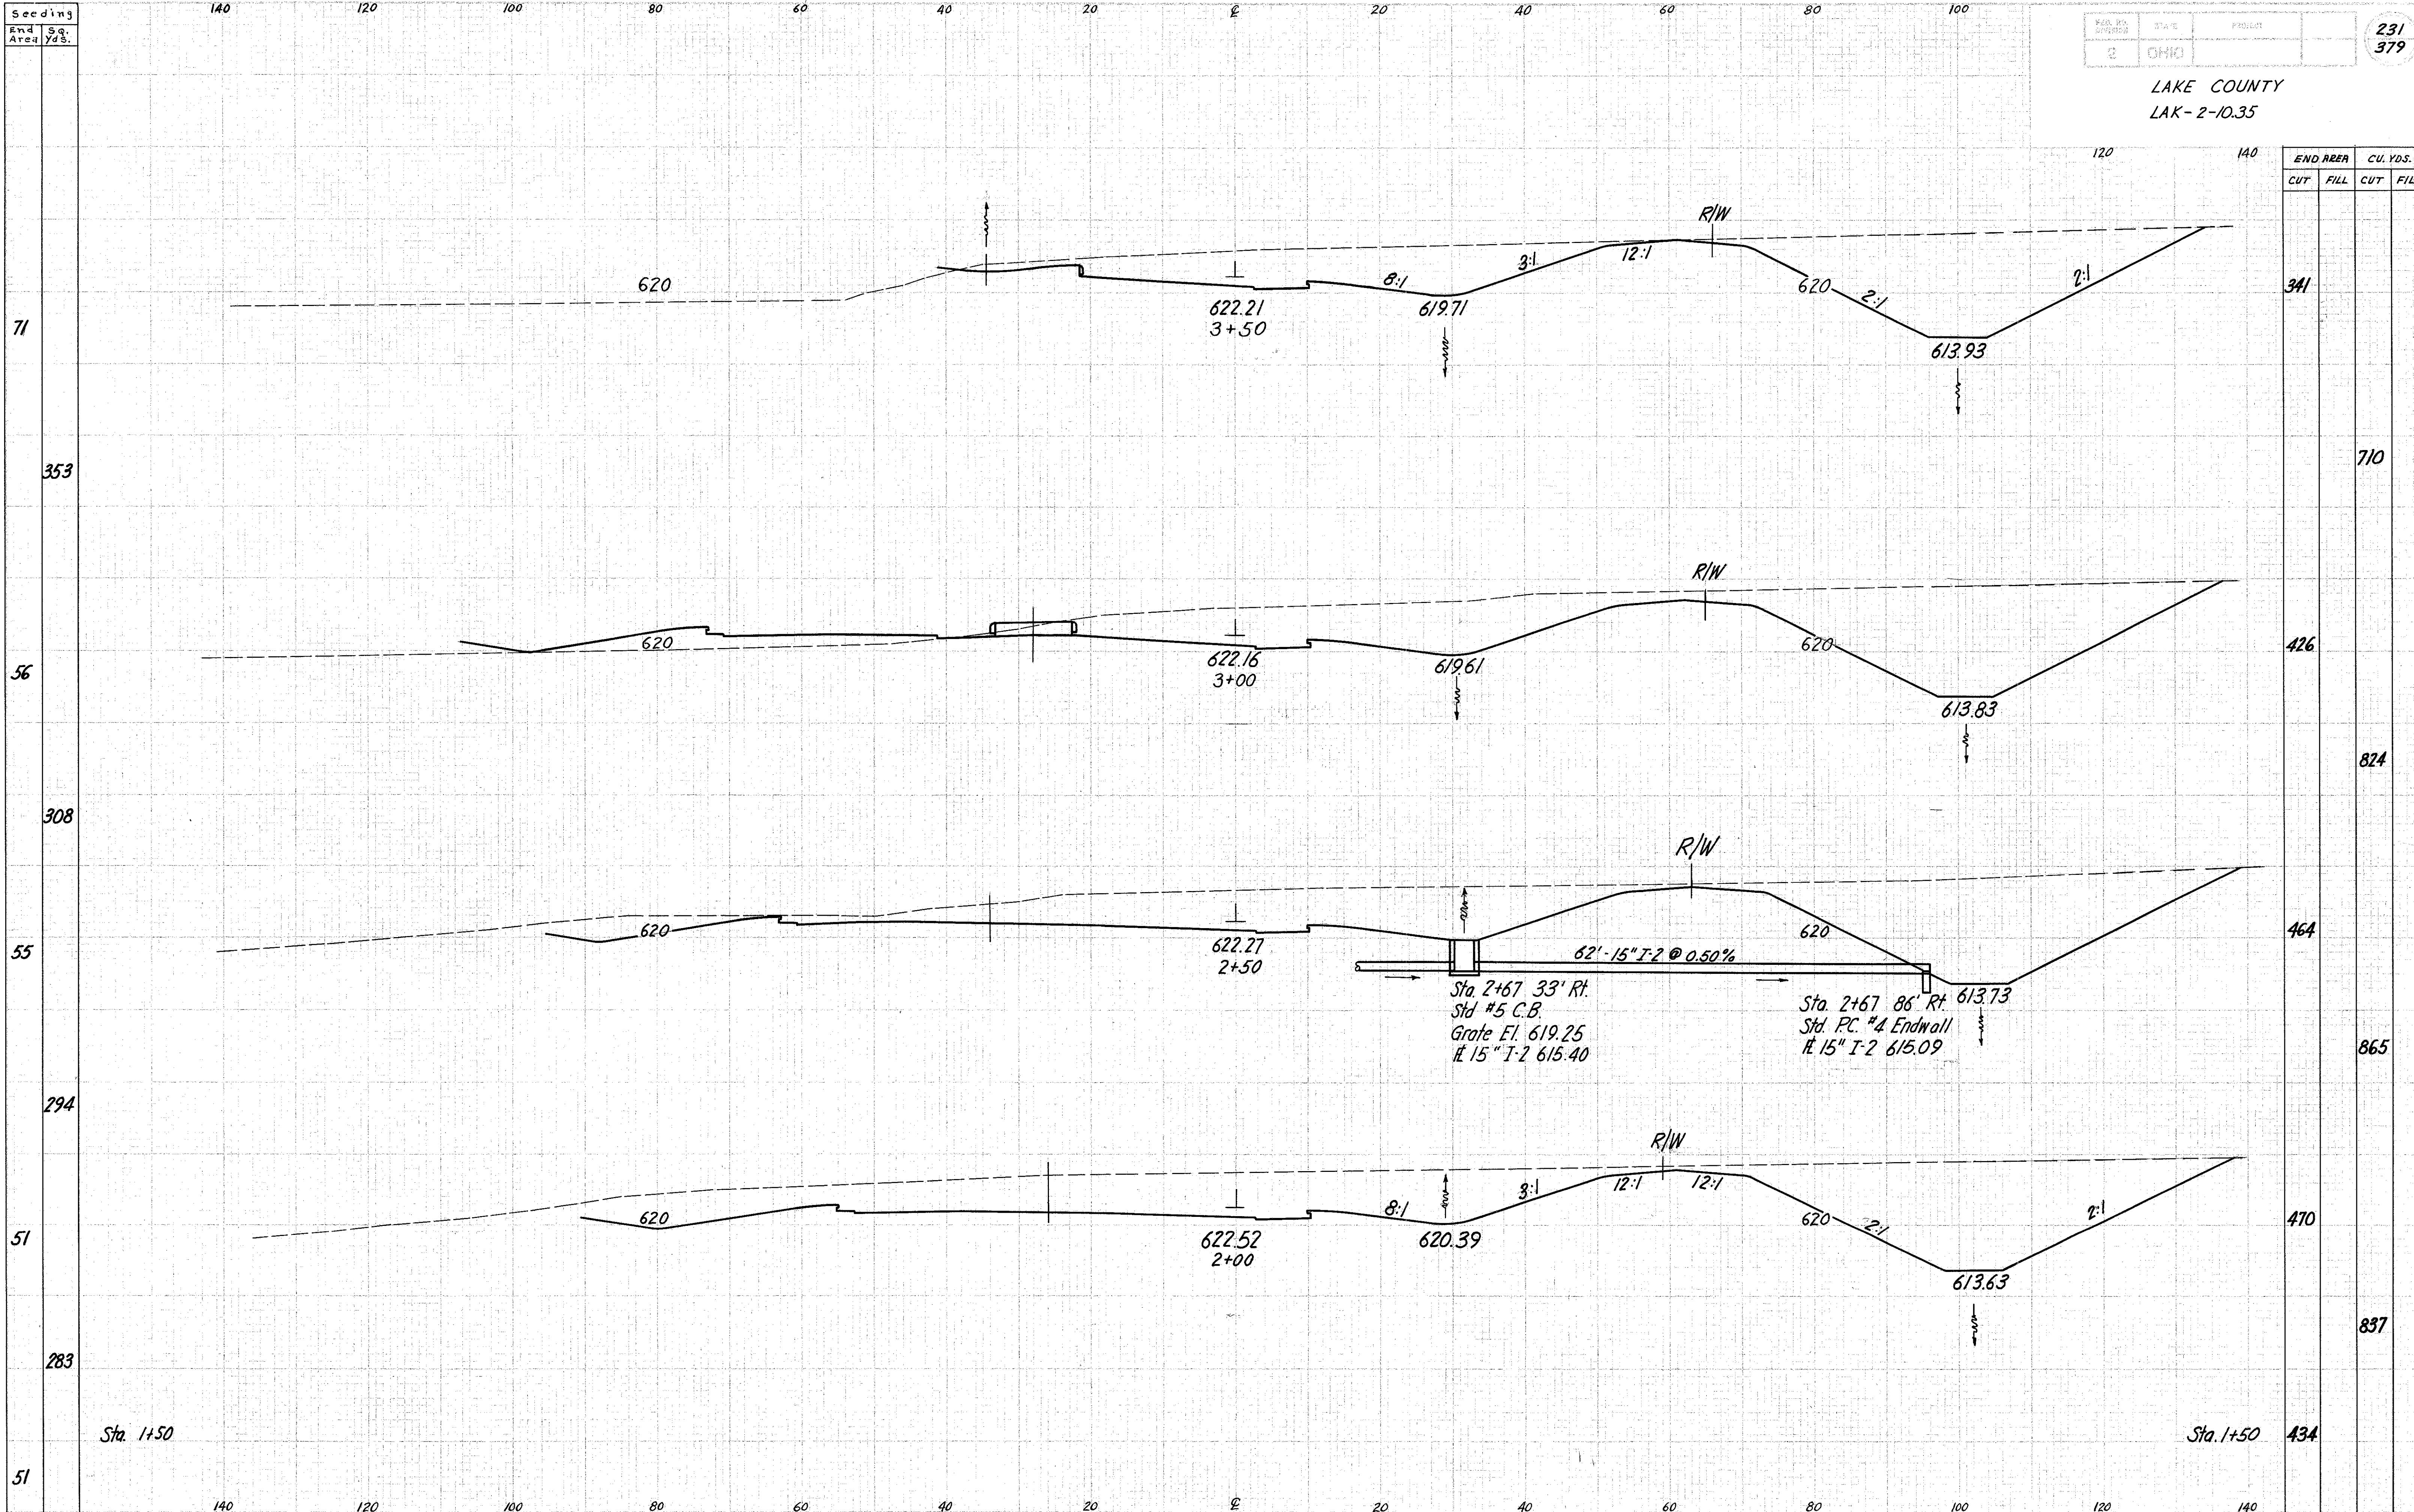

Ramp "F" Sta. 2+00 to 3+50