


Seeding
End Area
Sq. Yds.

2 OHIO 233
379

LAKE COUNTY
LAK-2-10.35

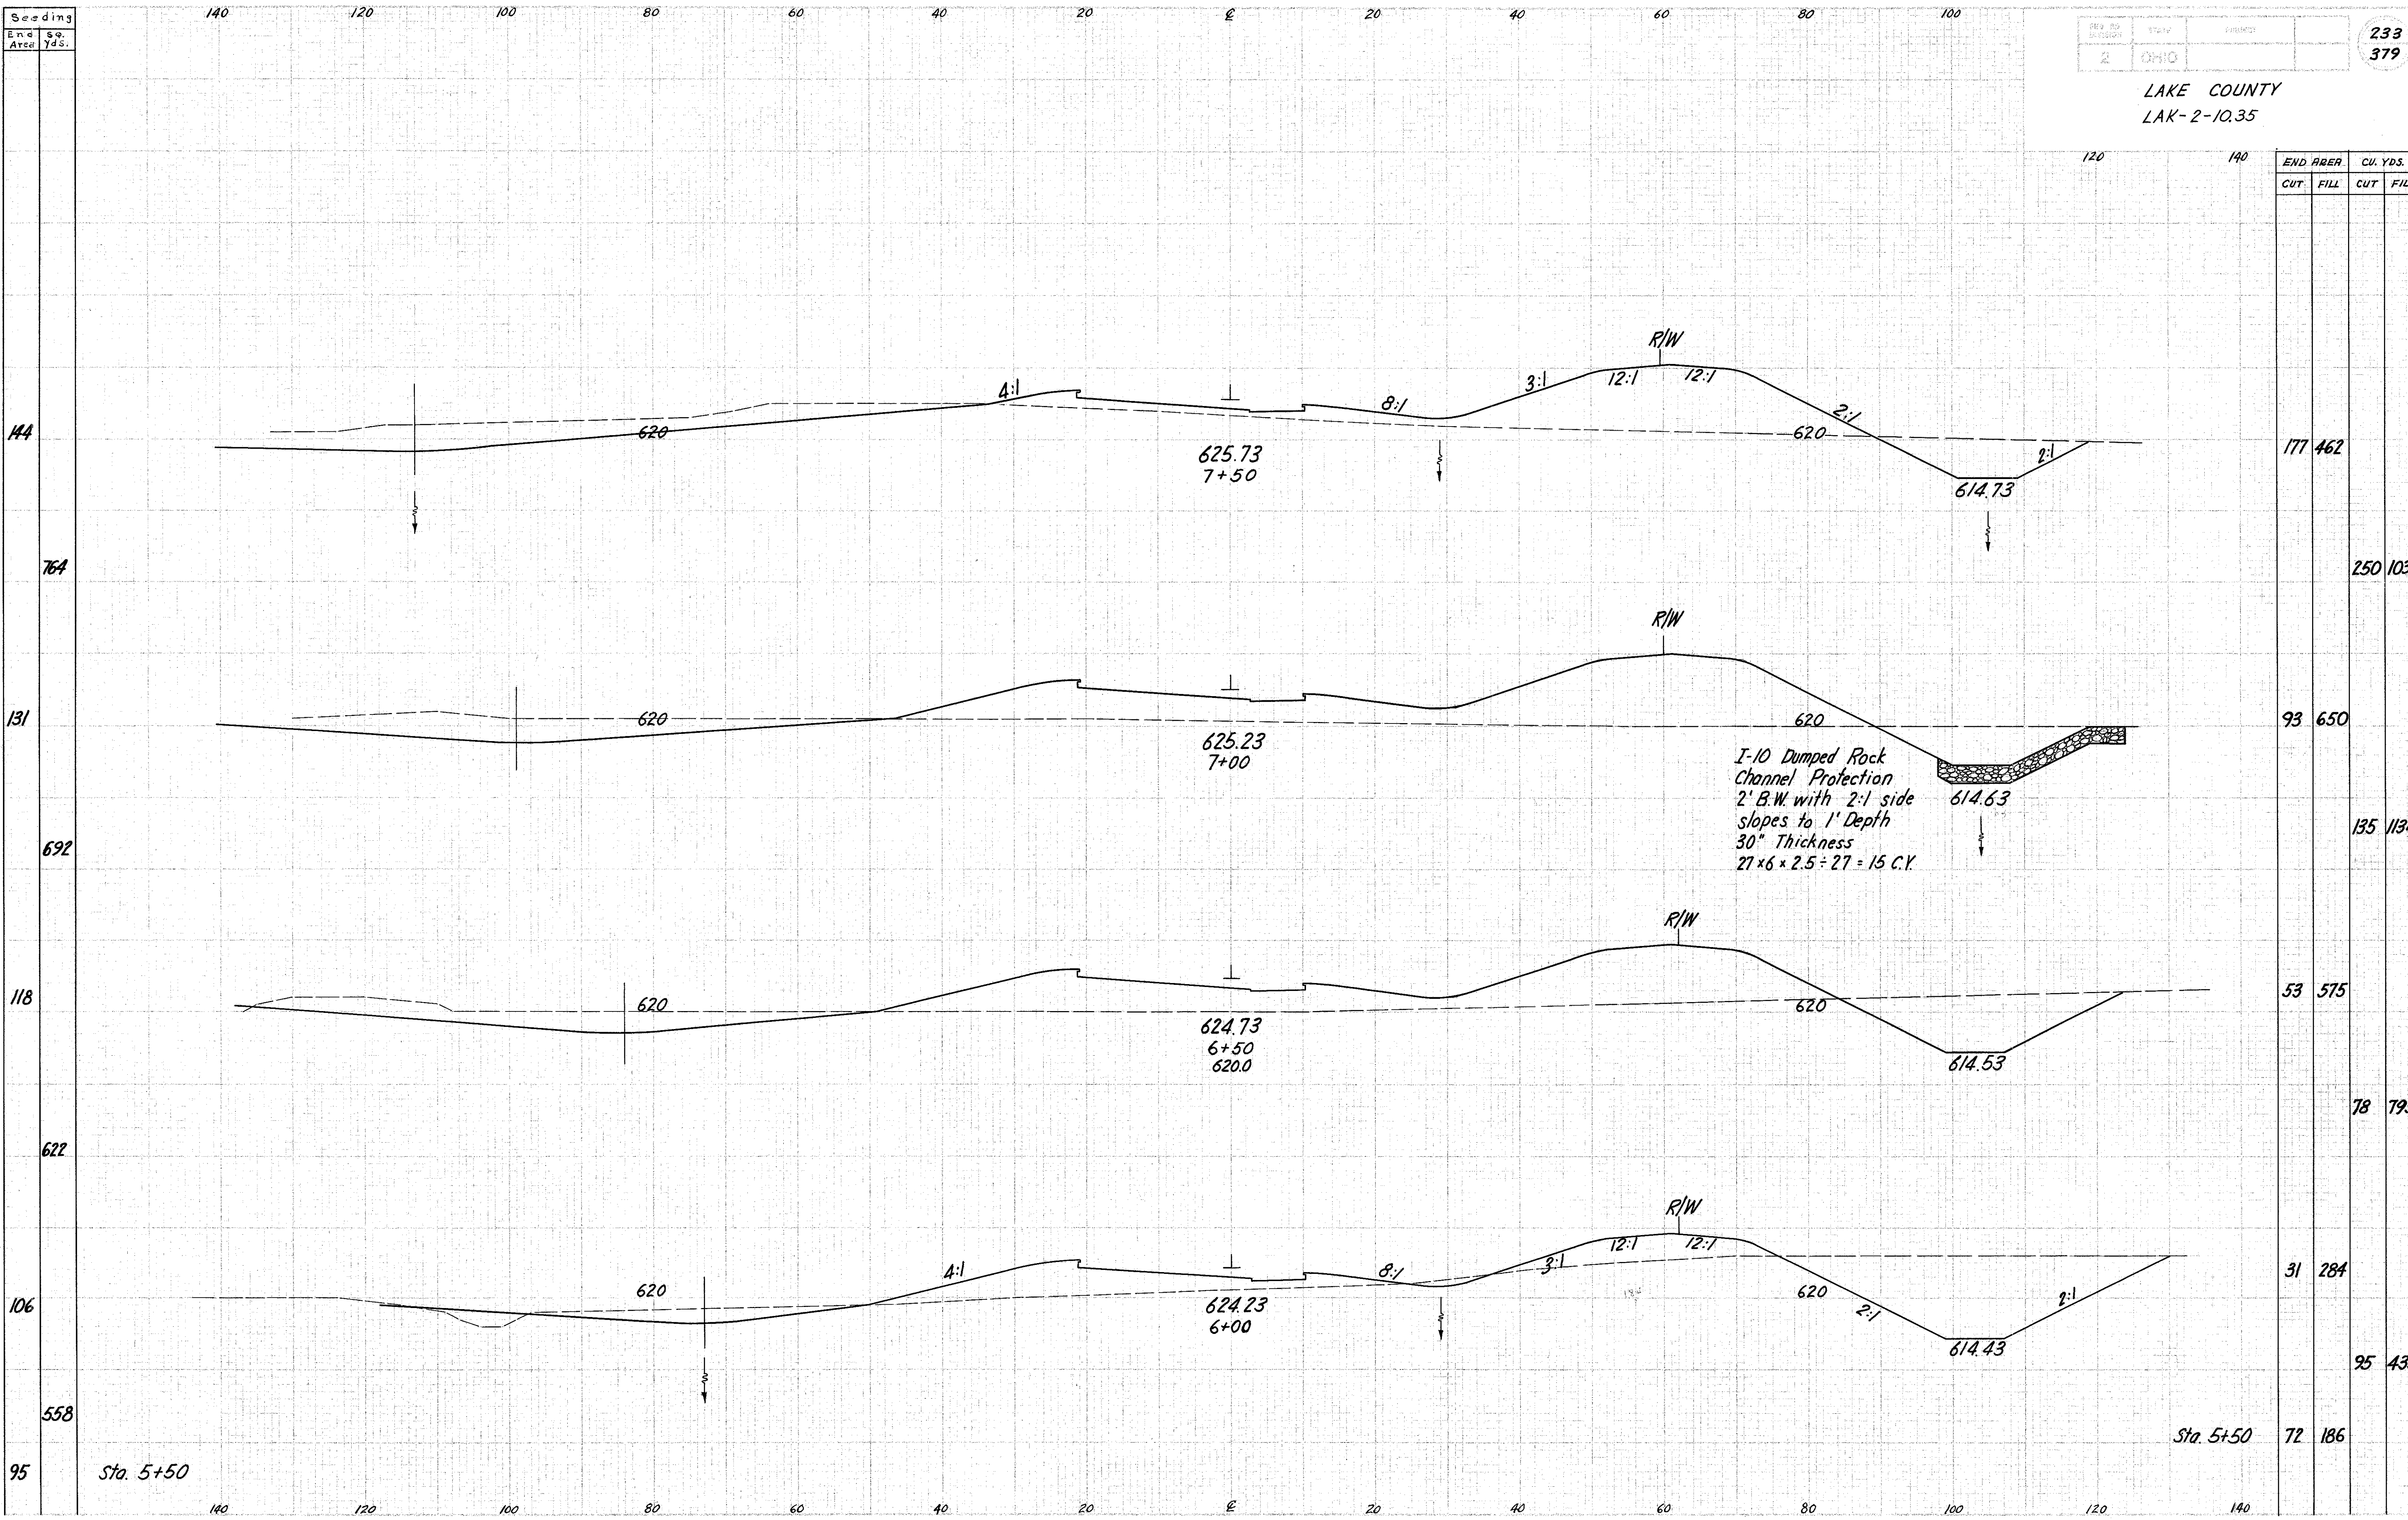

END AREA		CU. YDS.	
CUT	FILL	CUT	FILL
177	462		
		250	1030
93	650		
		135	1134
53	575		
		78	795
31	284		
		95	435
72	186		

Ramp "F" Sta. 6+00 to 7+50