


6-9

F-5

2	08-10	235
		379

LAKE COUNTY  
LAK-2-10.35

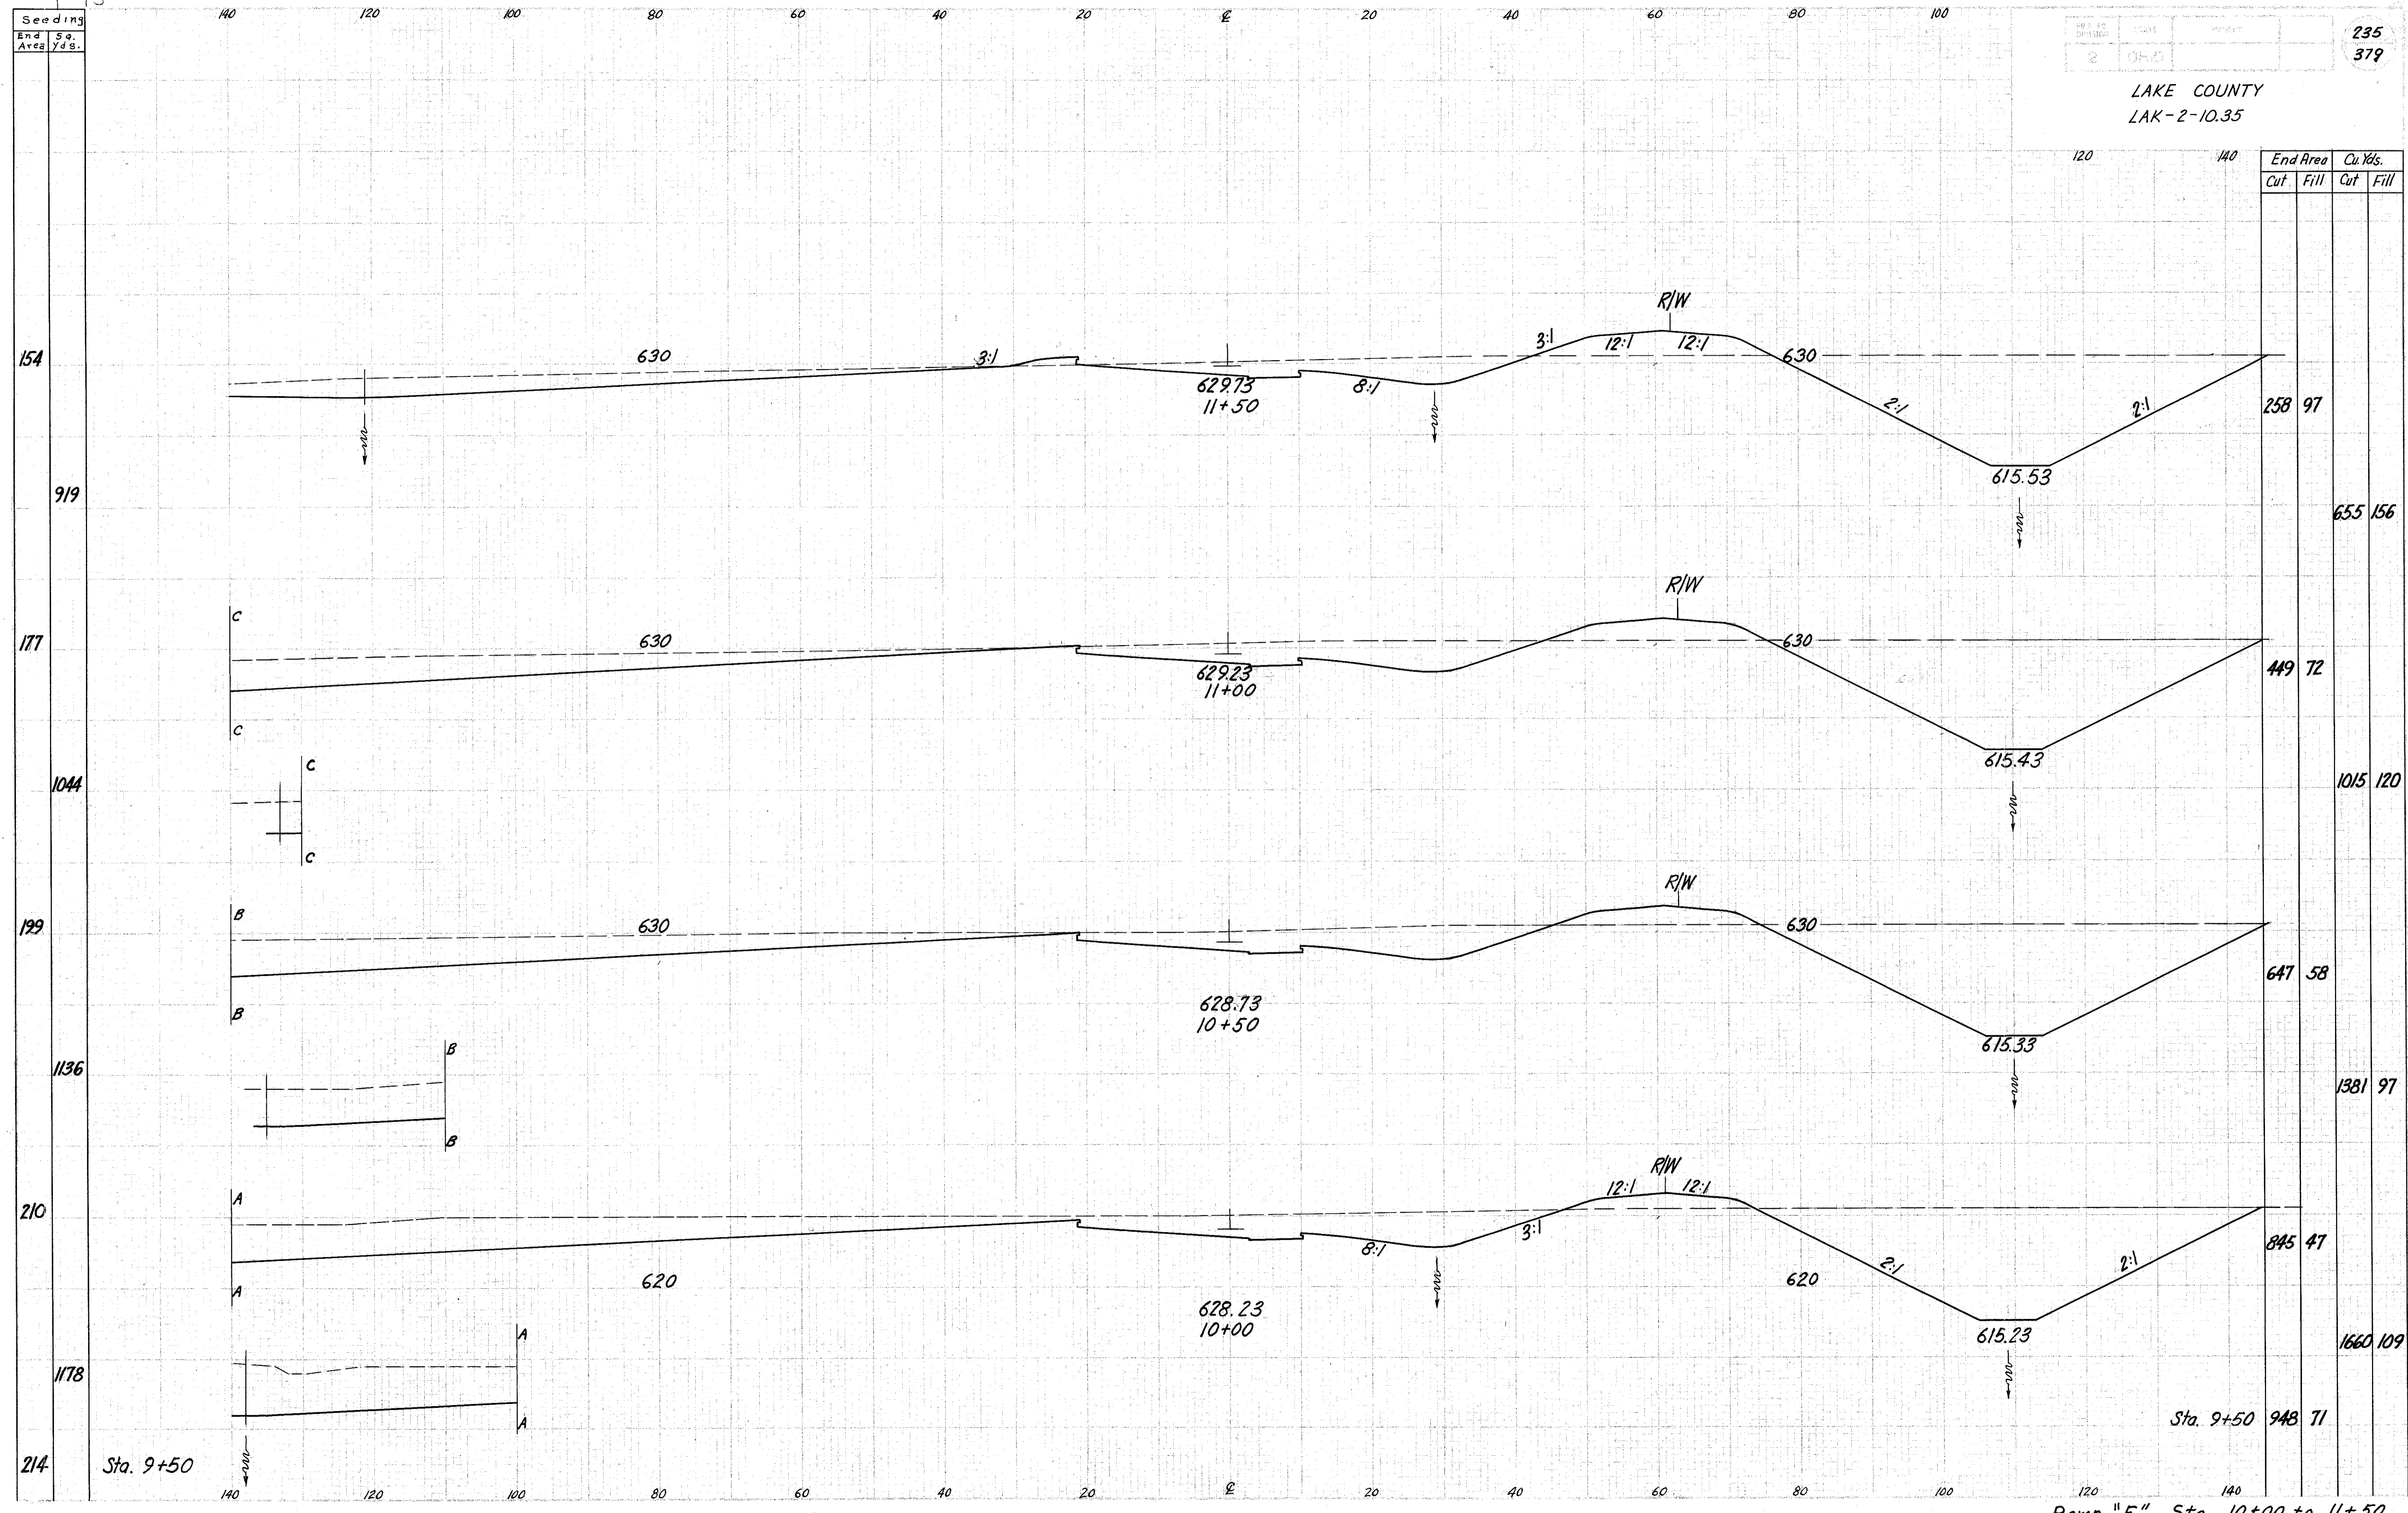

Ramp "F" Sta. 10+00 to 11+50