


Seeding
End Area
Sq. Yd.

97
564
106
606
112
664
127
781
154

LAKE COUNTY
LAK-2-10.35

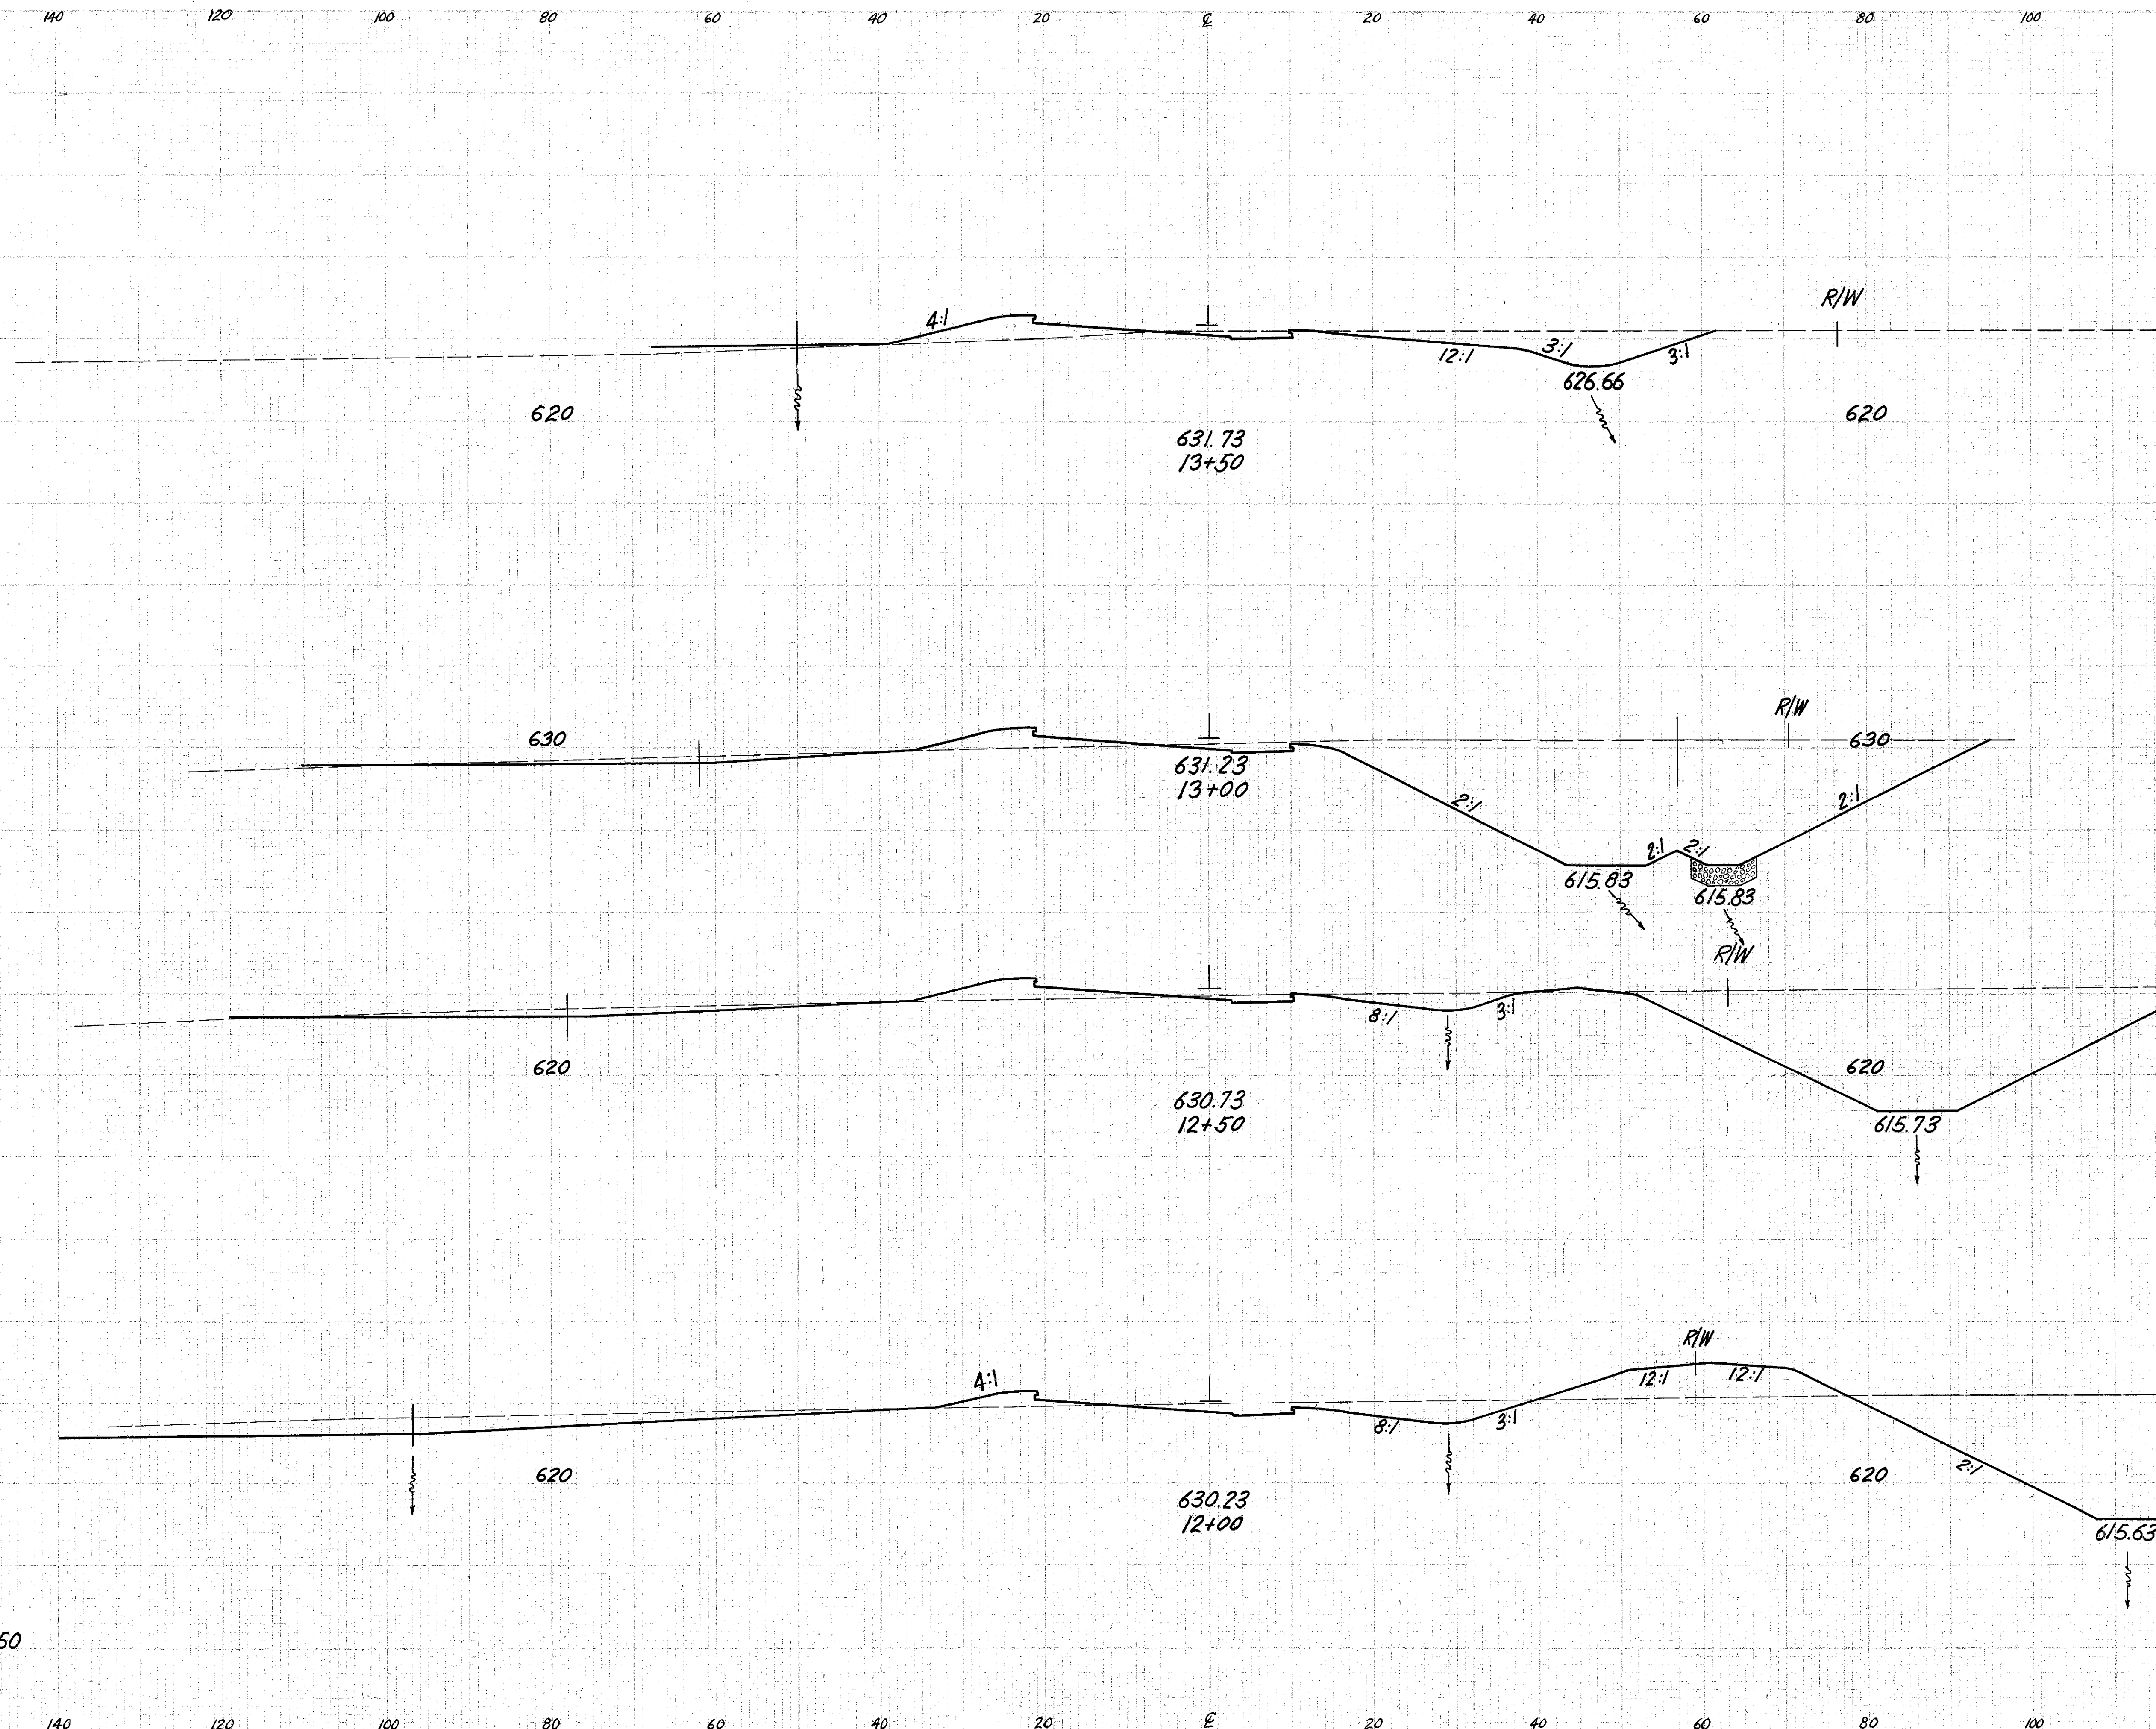

| End Area | | Cu. Yd. | |
|----------|------|---------|------|
| Cut | Fill | Cut | Fill |
| 102 | 47 | | |
| | | 514 | 74 |
| 453 | 33 | | |
| | | 481 | 70 |
| 67 | 43 | | |
| | | 188 | 162 |
| 136 | 132 | | |
| | | 365 | 212 |
| 258 | 97 | | |

Ramp "F" Sta. 12+00 to 13+50