


Seeding
End Area Sq. Yd.

2	OHIO	237	379
---	------	-----	-----

LAKE COUNTY
LAK-2-10.35

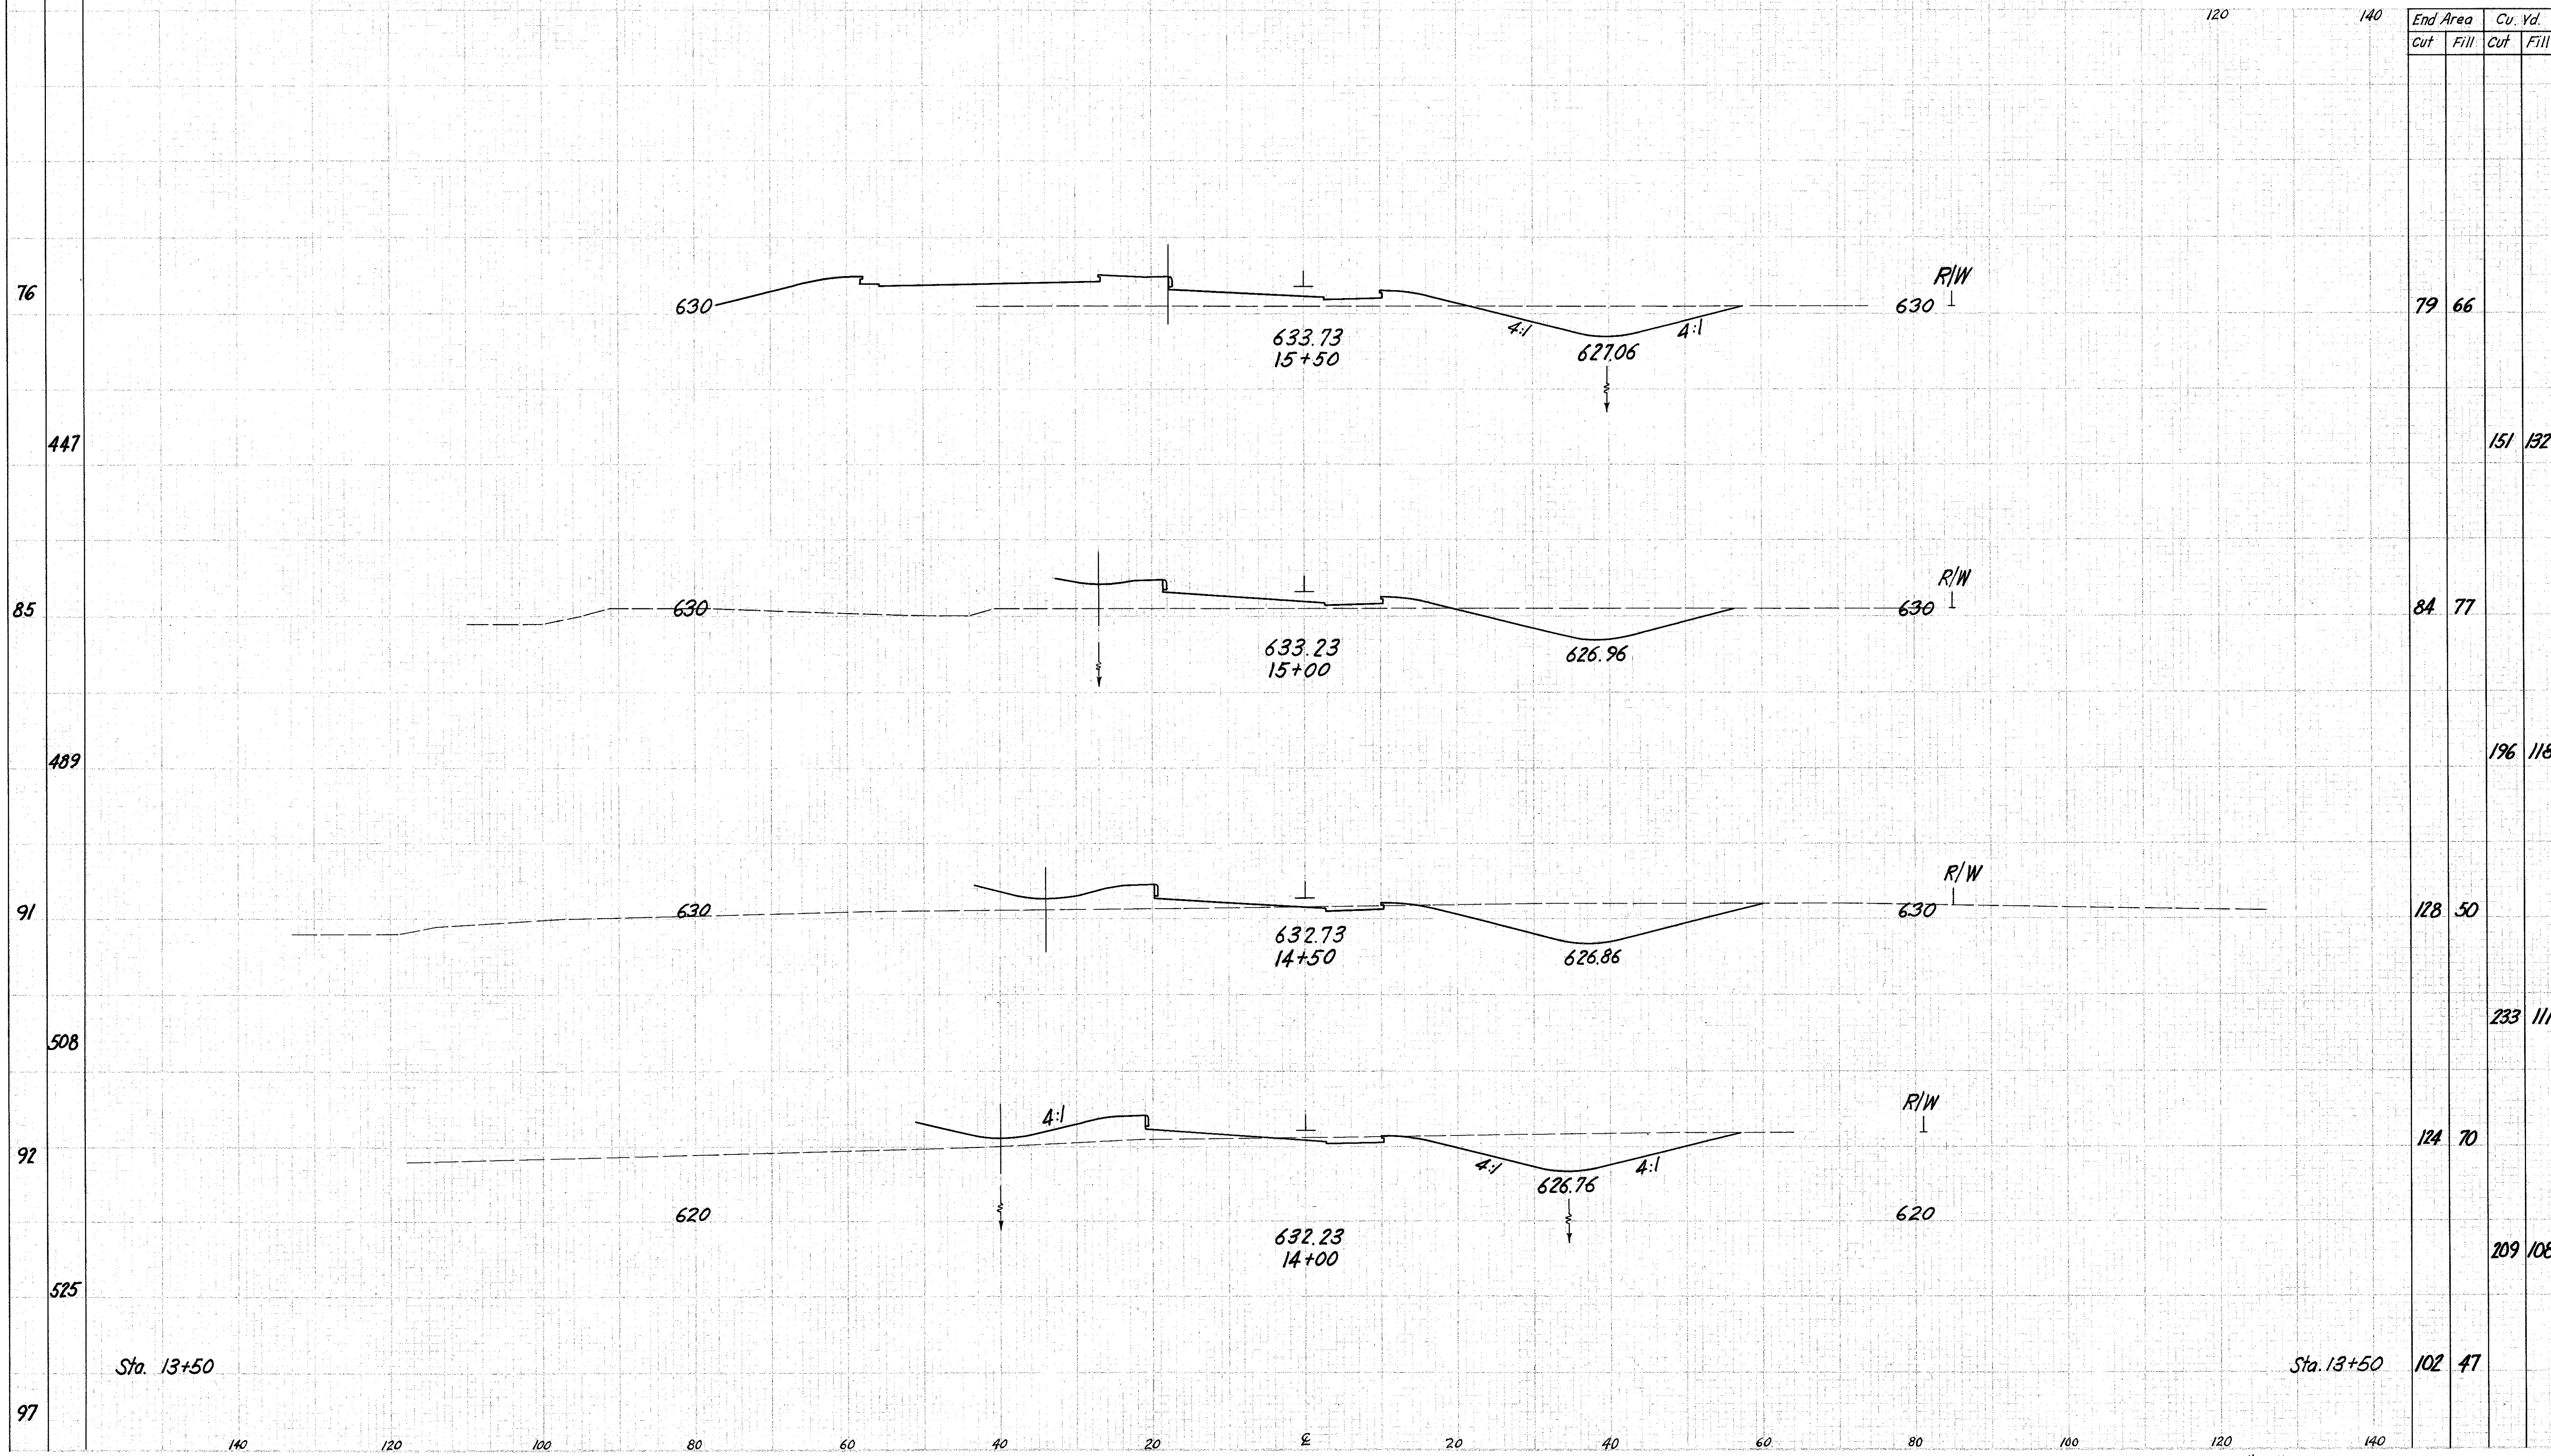

Ramp "F" Sta. 14+00 to 15+50