

Seeding  
End Area  
Sq. Yd.

140 120 100 80 60 40 20 0 20 40 60 80 100


DATE	STATE	PROJECT	238 379
2	OHIO		

LAKE COUNTY  
LAK-2-10.35

120 140

End Area		Cu. Yd.	
Cut	Fill	Cut	Fill

64  
356  
64  
369  
69  
397  
74  
417  
76

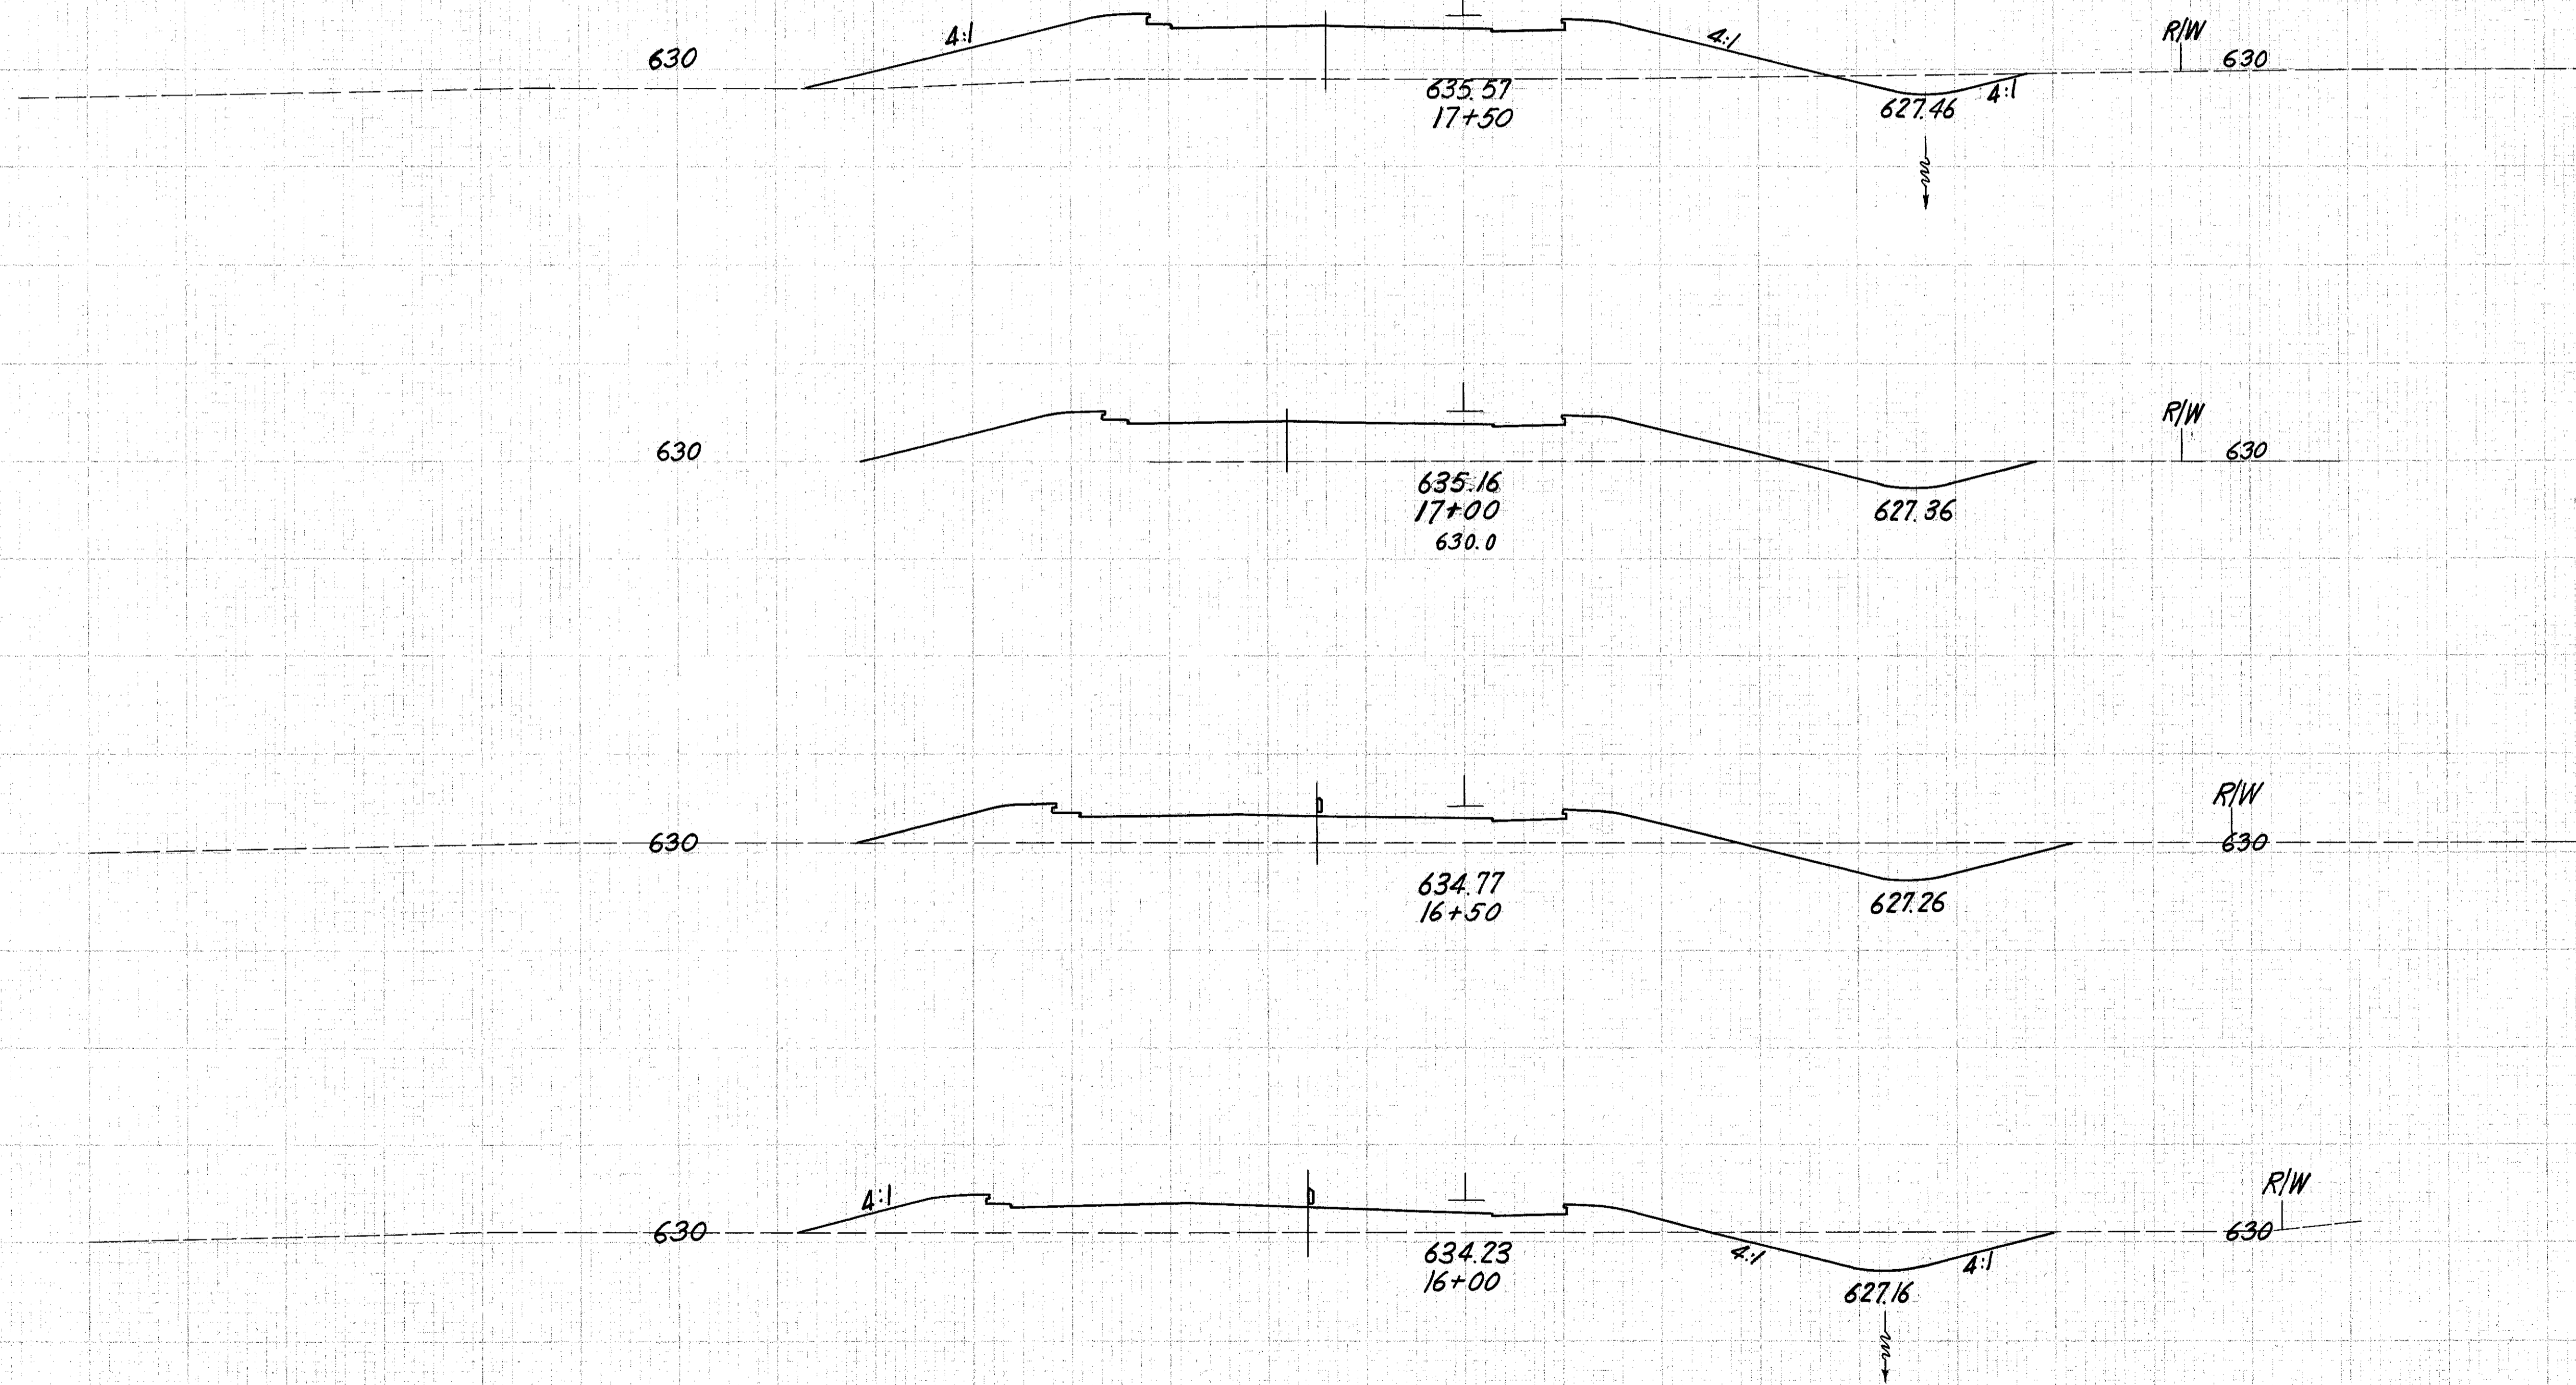

End Area		Cu. Yd.	
Cut	Fill	Cut	Fill
25	223	60	365
40	171	107	252
76	101	141	168
76	80	144	135
79	66		

Sta. 15+50

Sta. 15+50

Ramp "F" Sta. 16+00 to 17+50

140 120 100 80 60 40 20 0 20 40 60 80 100