

Seeding  
End Area  
Sq. Yd.


140 120 100 80 60 40 20 0 20 40 60 80 100

FED. RD. DISTRICT	STATE	PROJECT	239
2	OHIO		379

LAKE COUNTY  
LAK-2-10.35

120 140

End Area		Cu. Yd.	
Cut	Fill	Cut	Fill

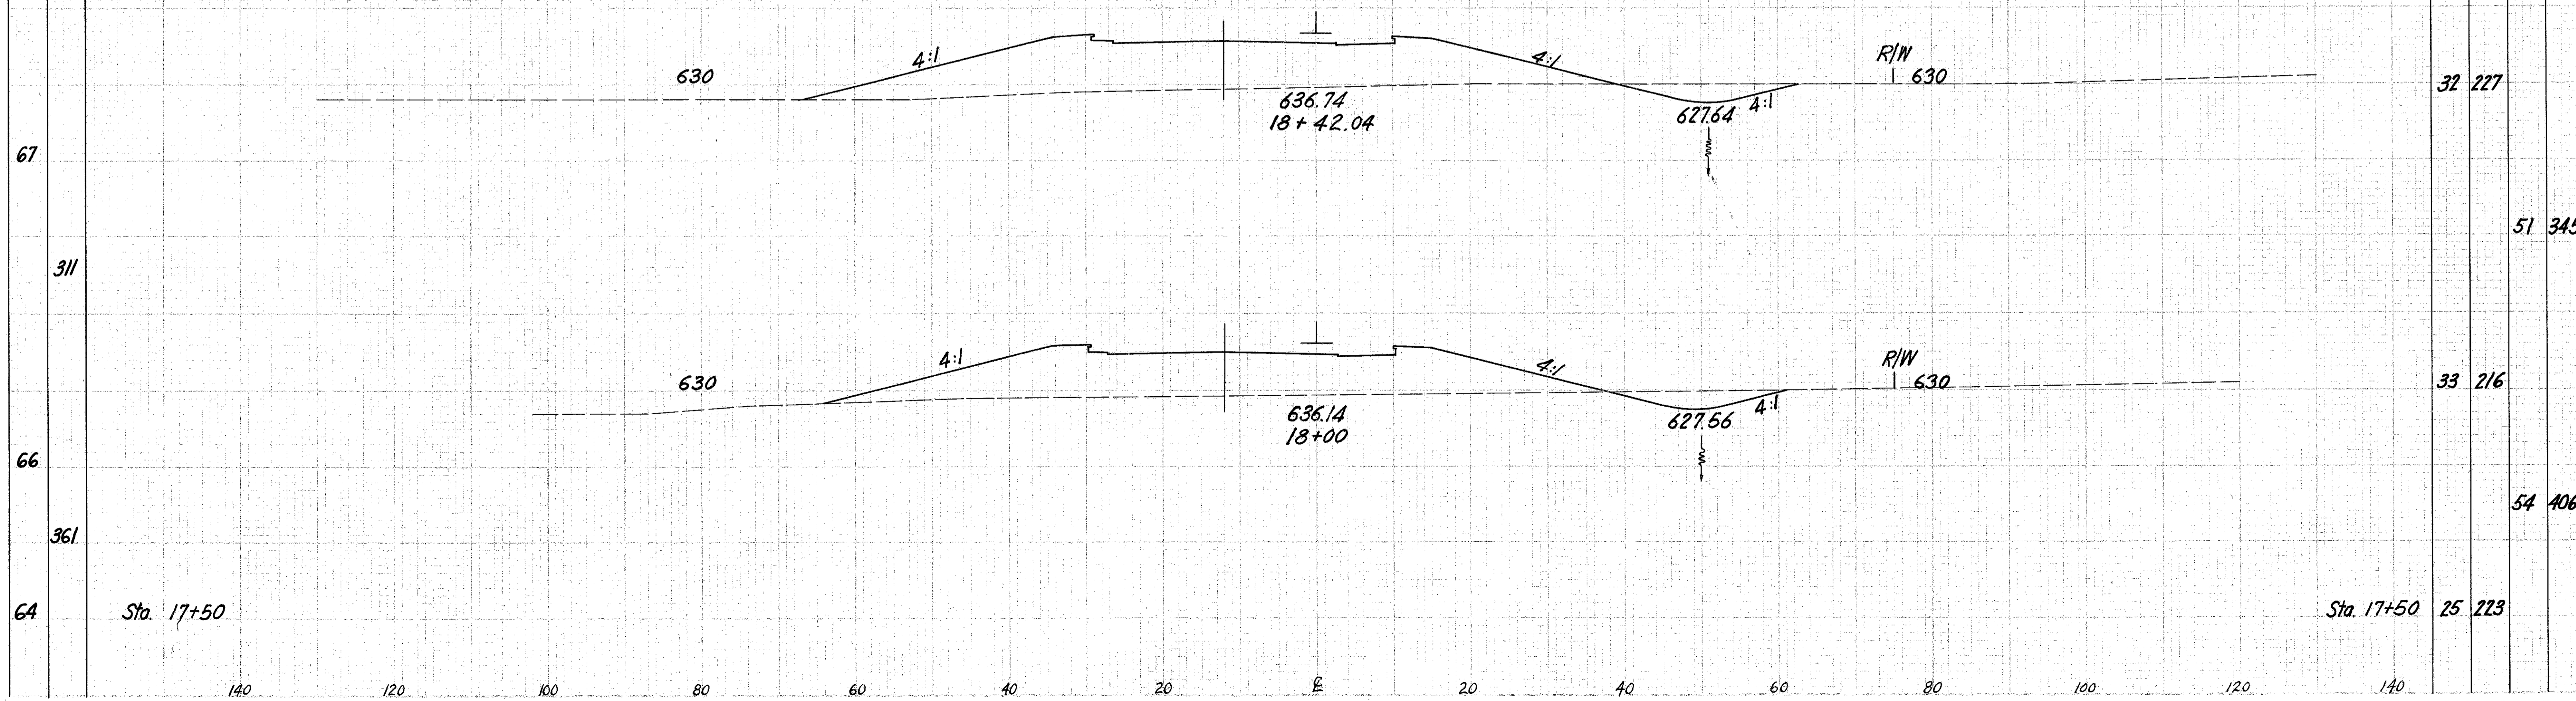

End Area		Cu. Yd.	
Cut	Fill	Cut	Fill
32	227	51	345
33	216	54	406
25	223		

Ramp "F" Sta. 18+00 to 18+42.04