


Seeding
End Area
Sq. Yds.

241
379

LAKE COUNTY
LAK-2-10.35

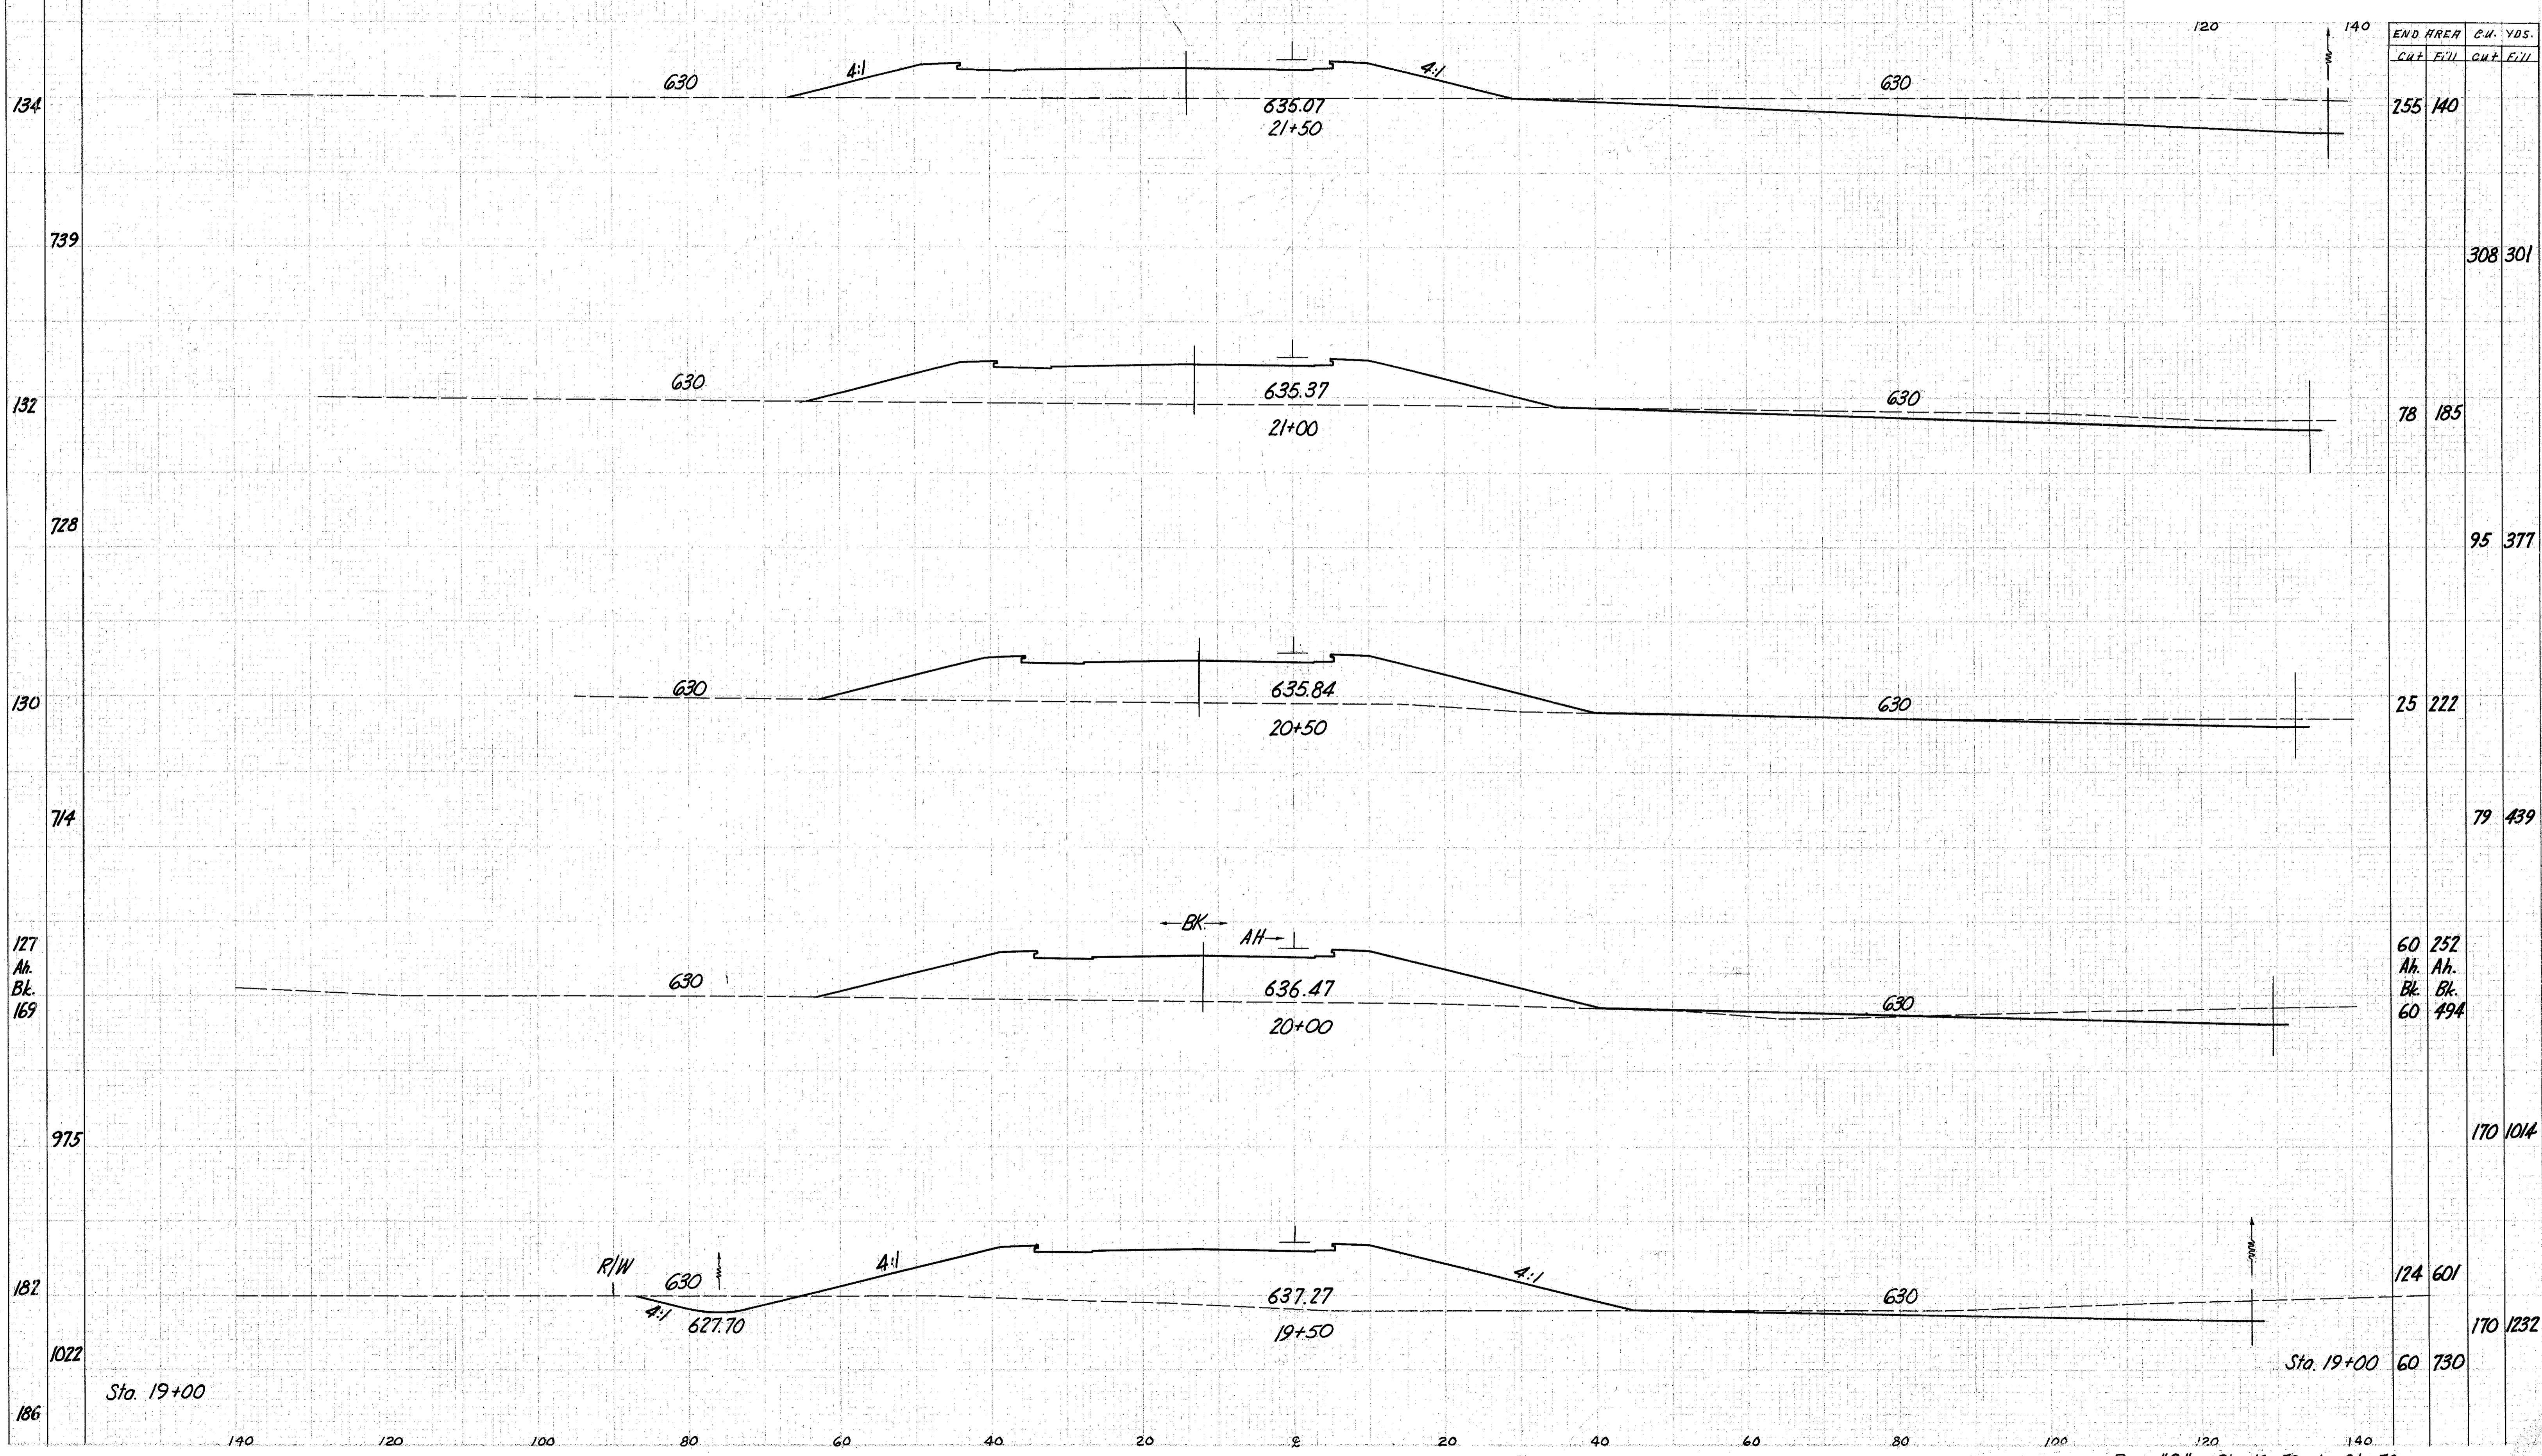

Ramp "G" Sta. 19+50 to 21+50