


Seeding
End Area
Sq. Yds.

242
379

LAKE COUNTY
LAK-2-10.35

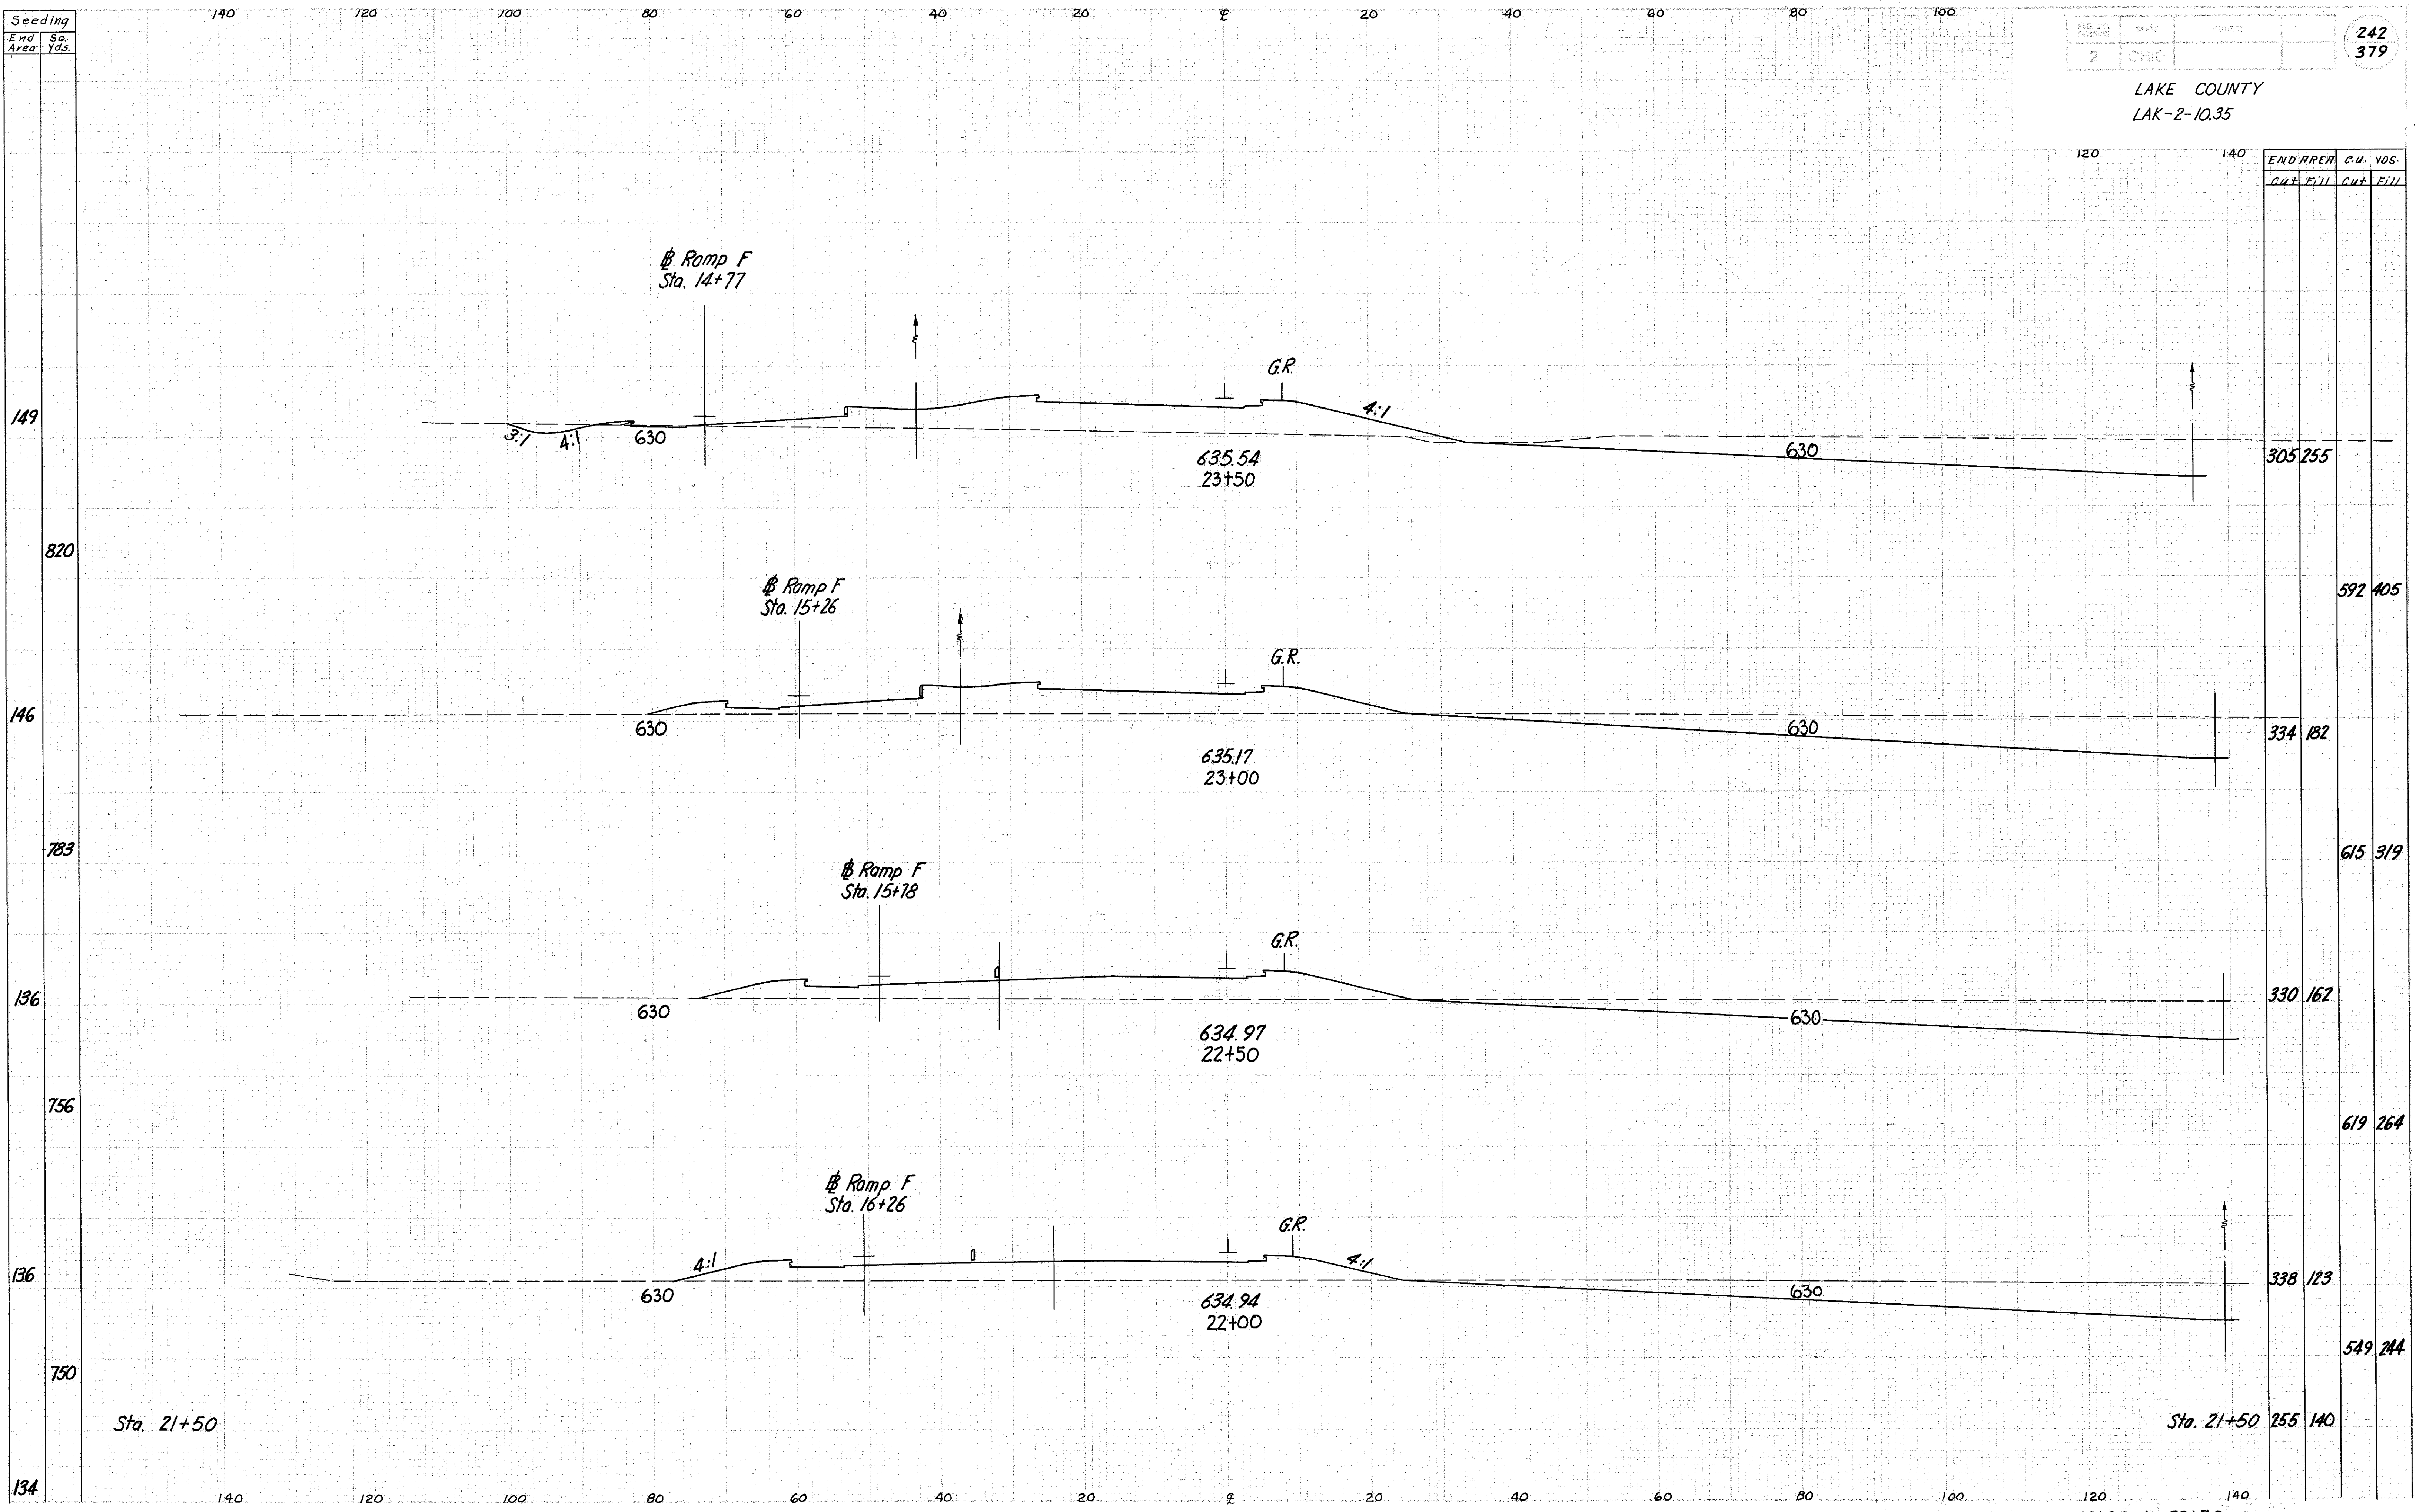

END AREA		C.U. YDS.	
CUT	FILL	CUT	FILL
305	255		
		592	405
334	182		
		615	319
330	162		
		619	264
338	123		
		549	244
255	140		

Ramp "G" Sta. 22+00 to 23+50

Sta. 21+50

Sta. 21+50