


Seeding
End Area
Sq. Yds.

2	OMIO	
---	------	--

244
379

LAKE COUNTY
LAK-2-10.35

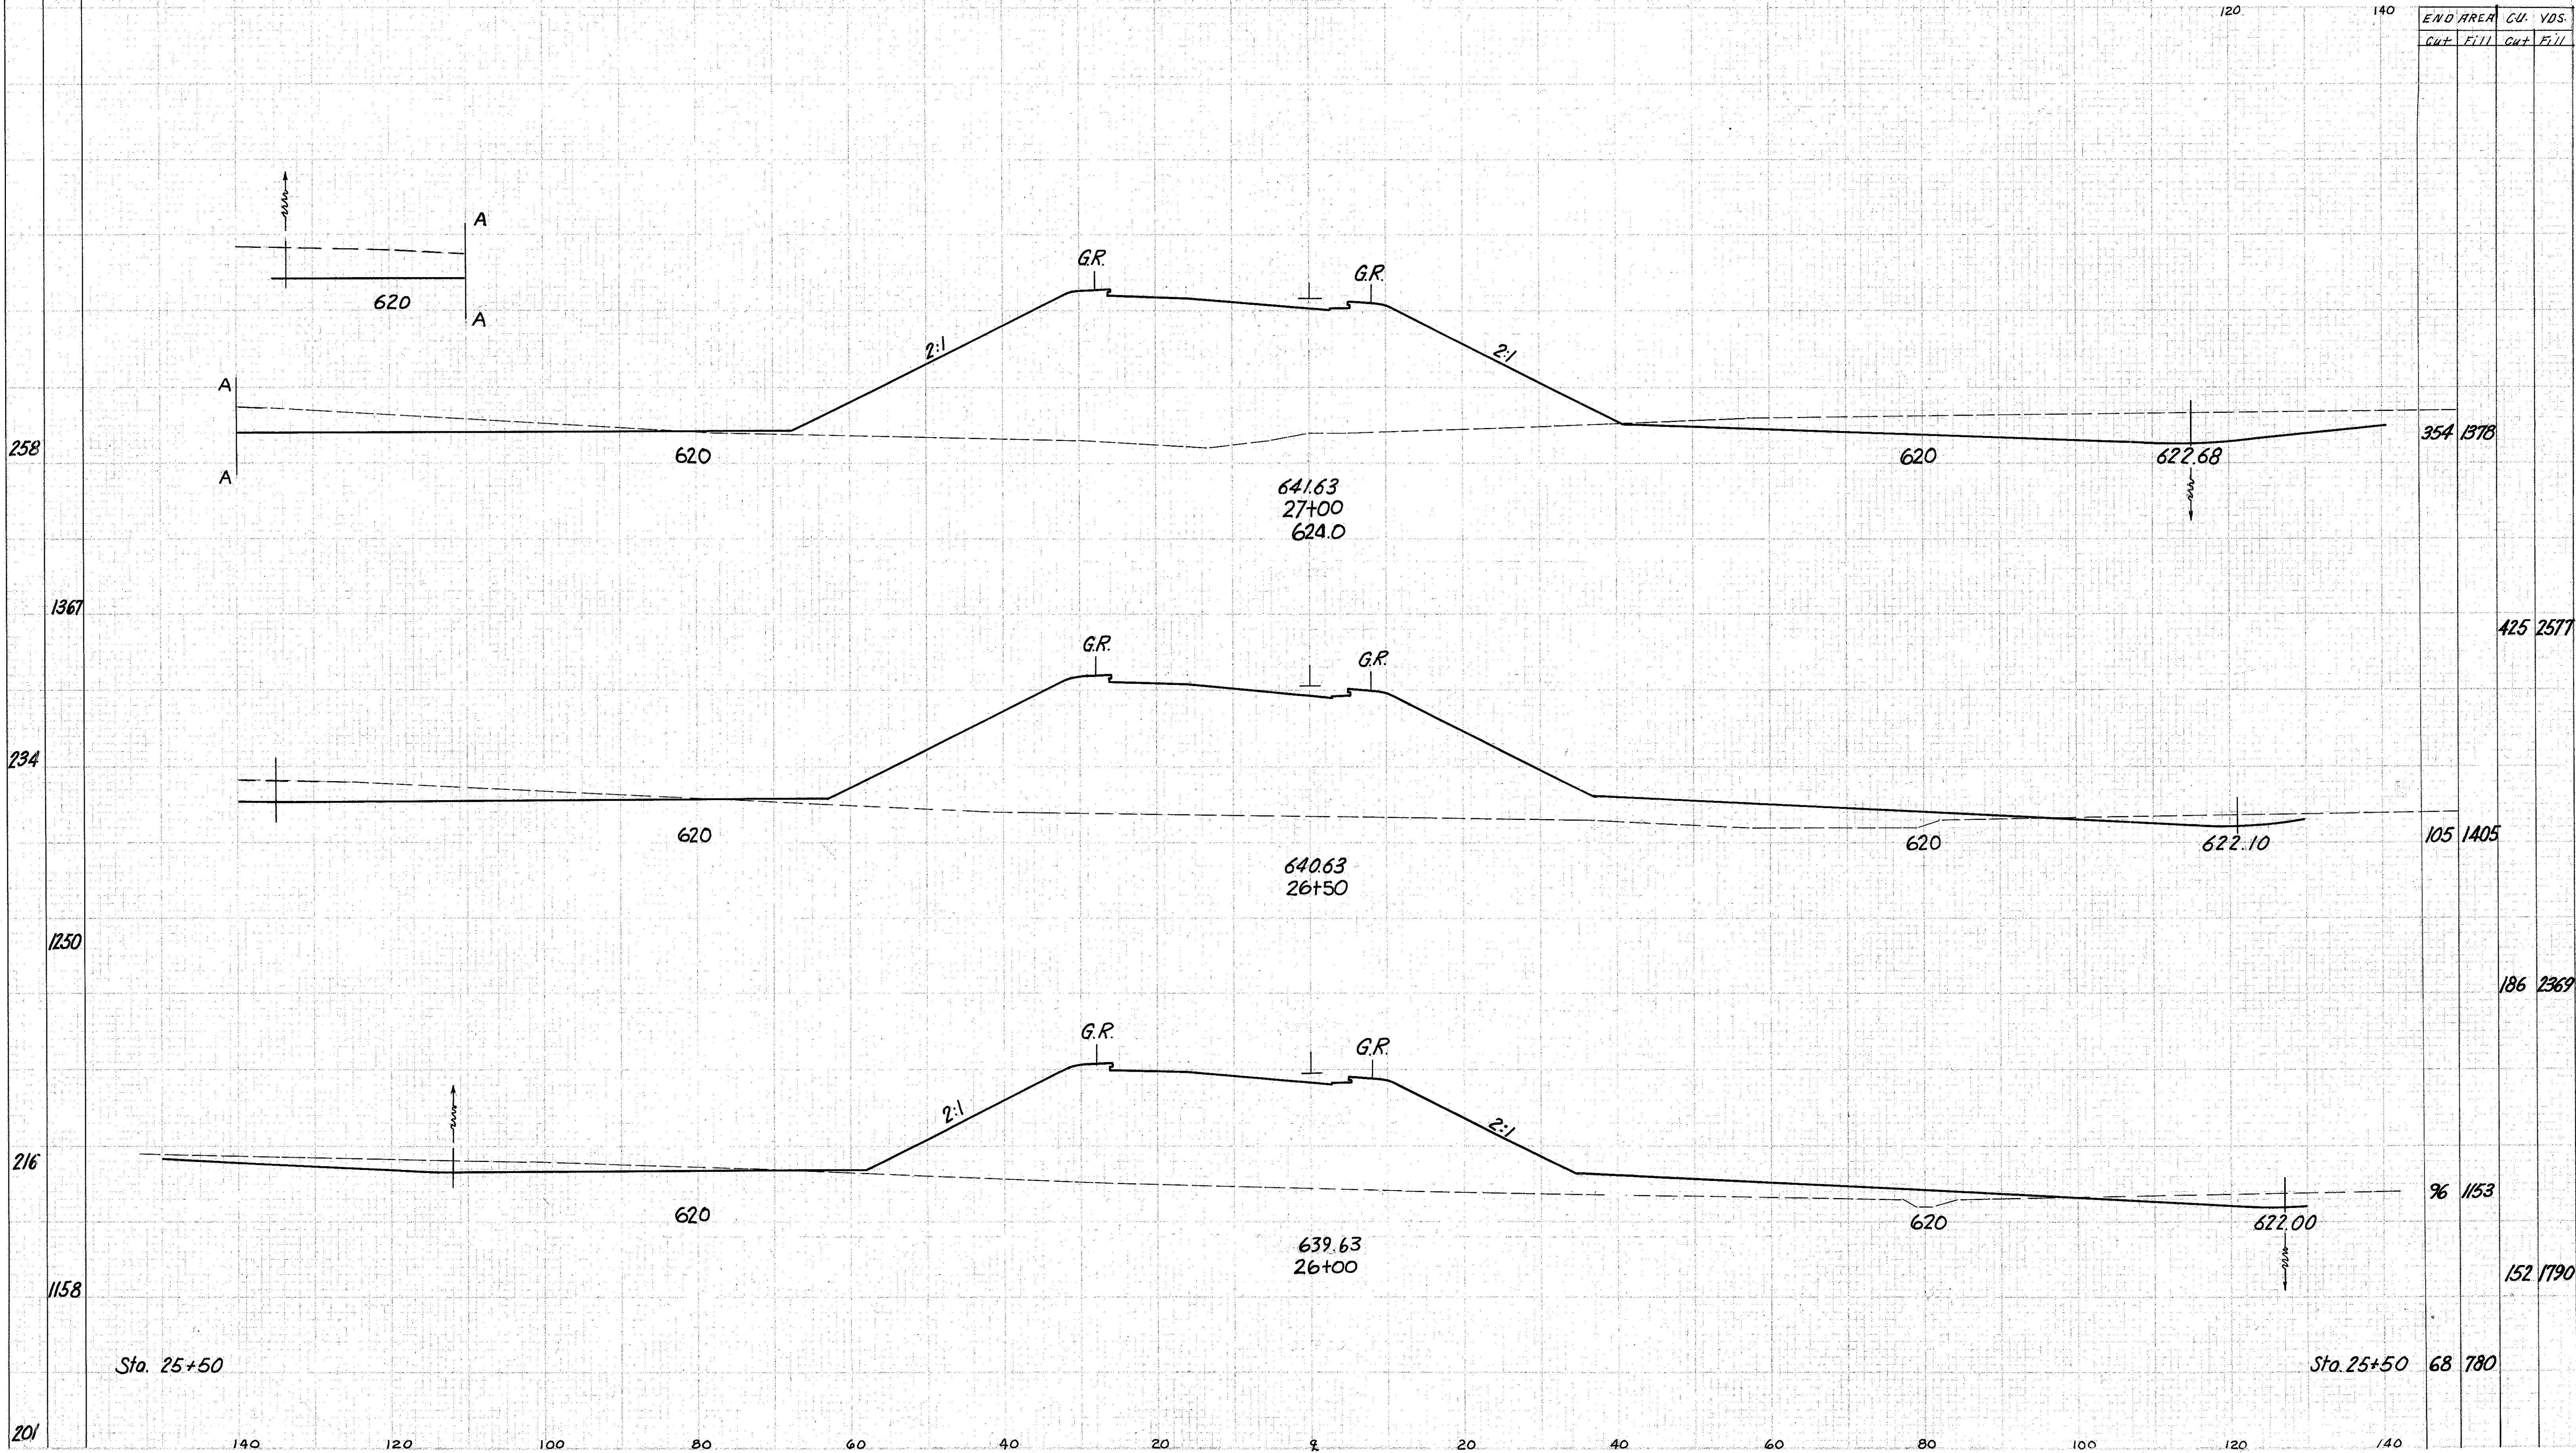

END AREA		CU. YDS.	
Cut	Fill	Cut	Fill
354	1378		
105	1405		
96	1153		
68	780		

Ramp "G" Sta. 26+00 to 27+00