


Seeding
End Area
Sq. Yds.

FED. DIST. NO. 2
STATE OHIO
PROJECT LAK-2-10.35
245
379

LAKE COUNTY
LAK-2-10.35

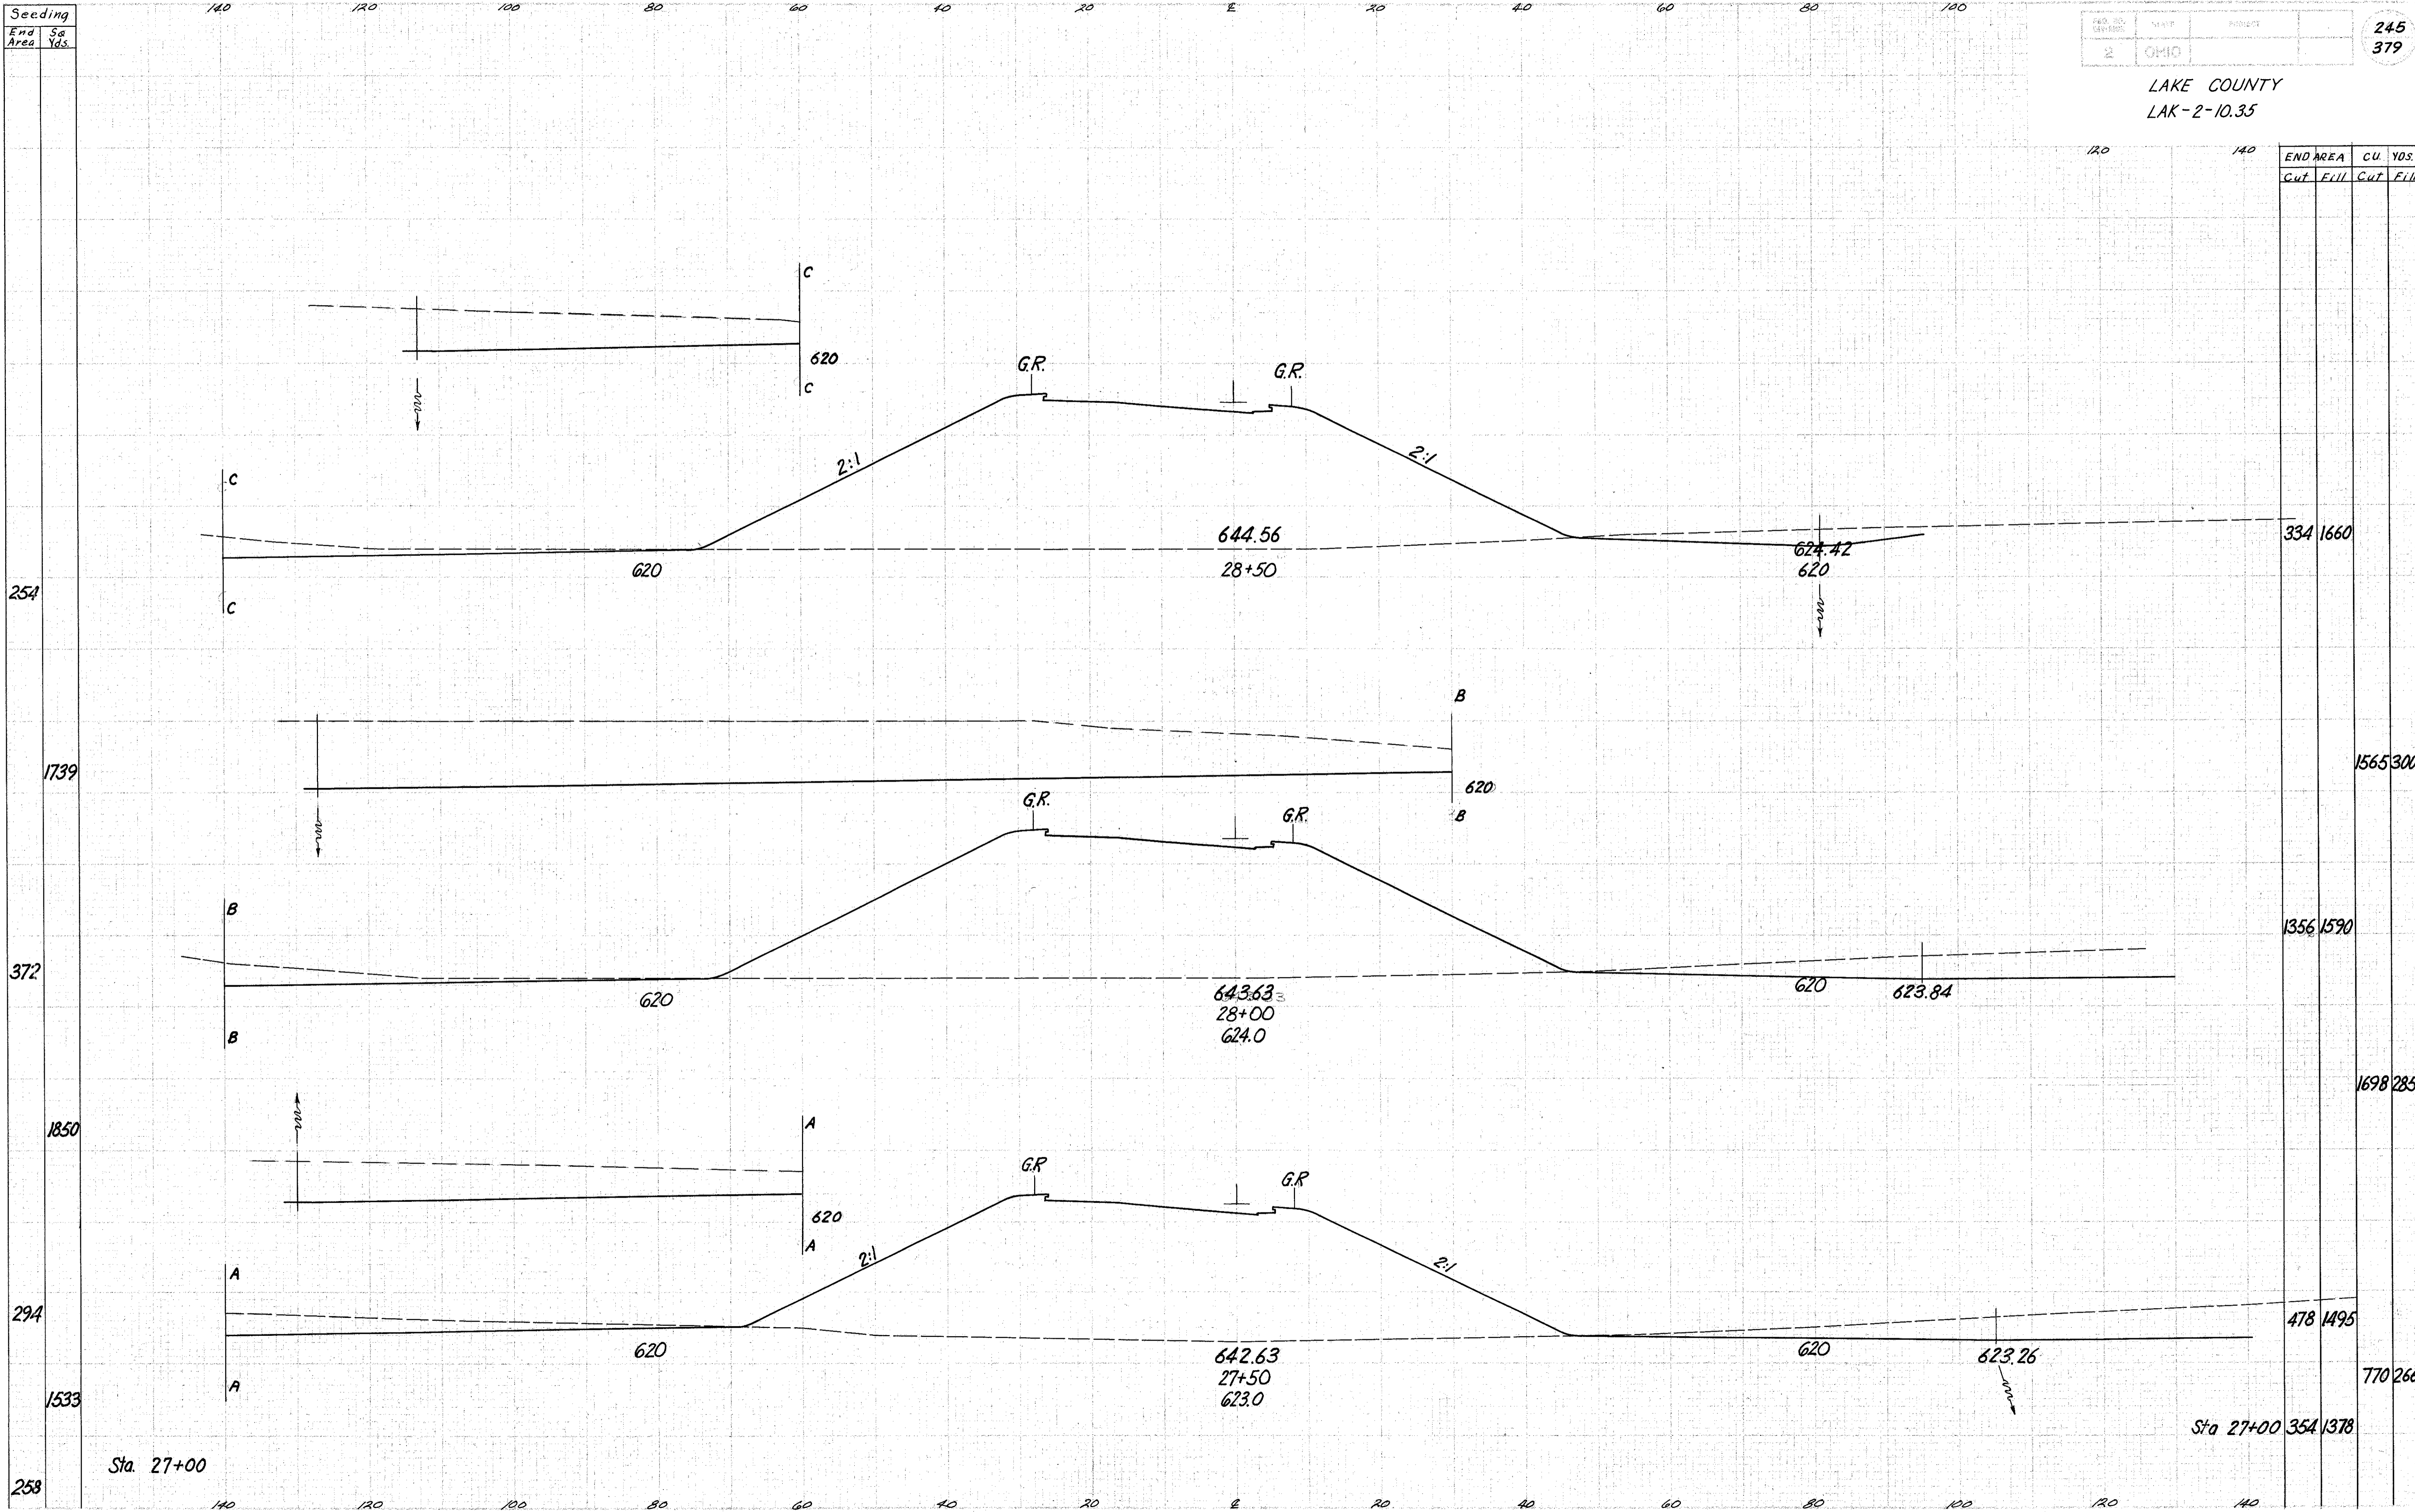

Sta. 27+00

Ramp "G" Sta. 27+50 to 28+50