


Seeding
End Area
Yds.

2	OHIO	
---	------	--

249
379

LAKE COUNTY
LAK-2-10.35

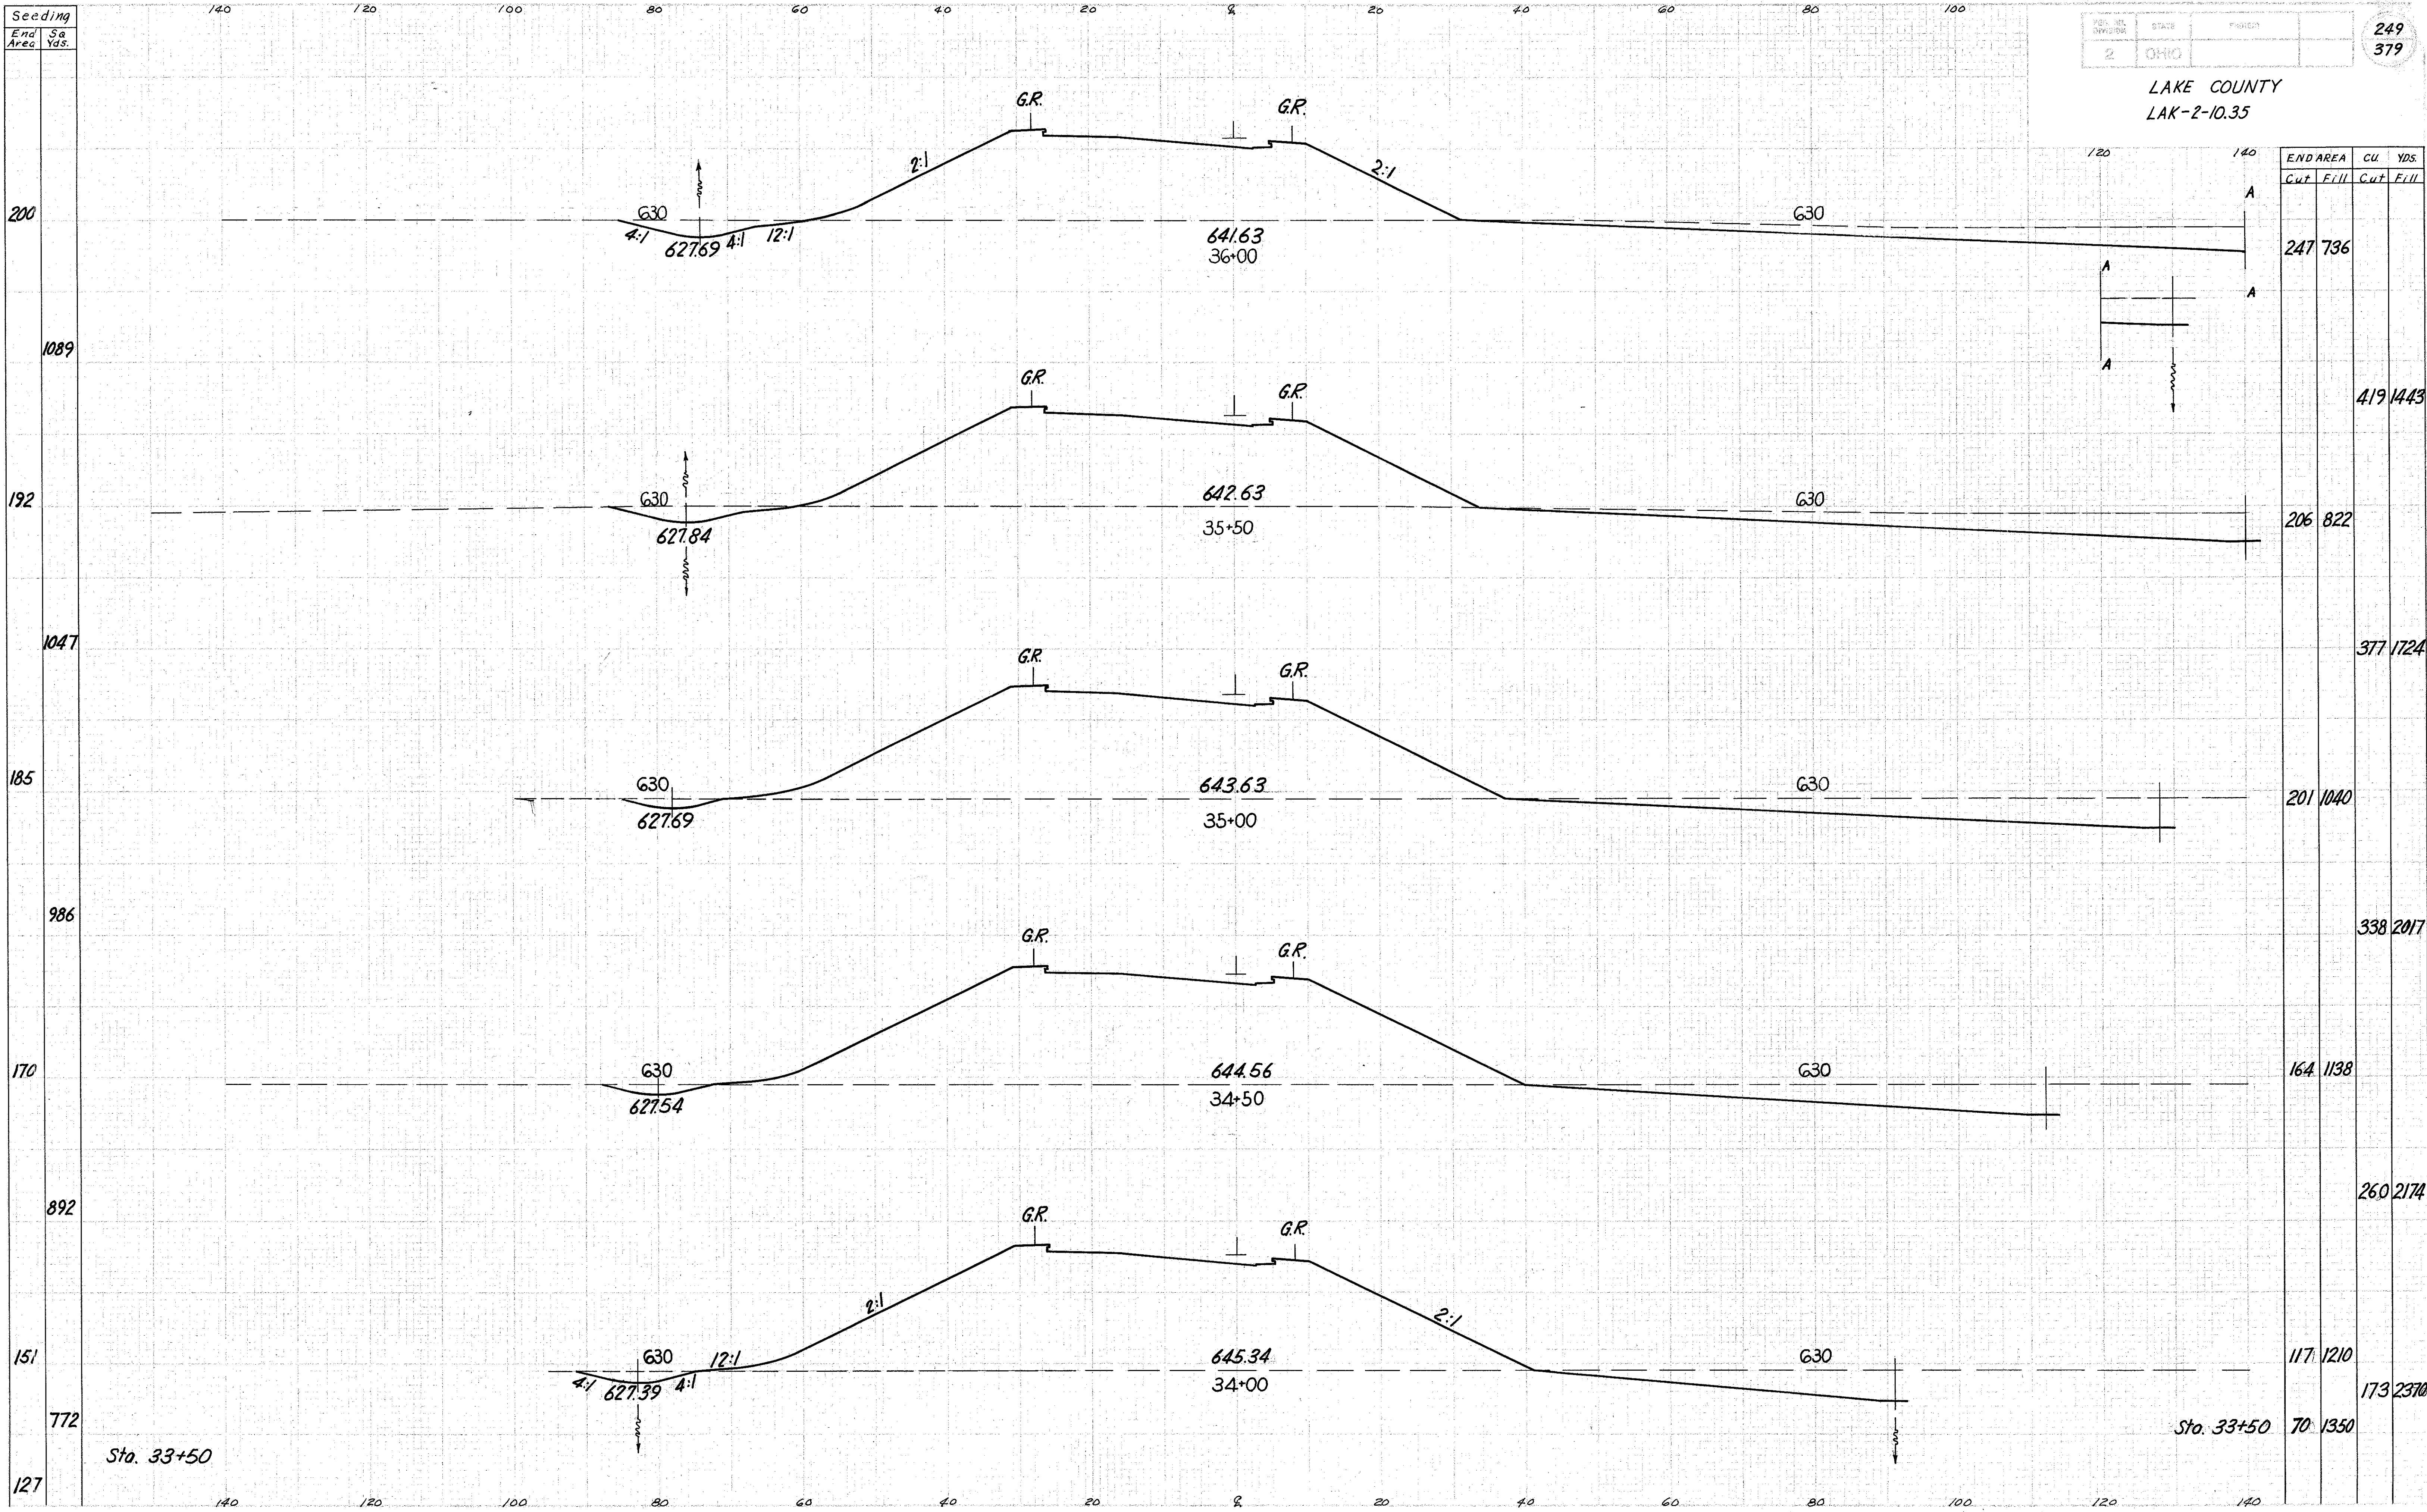

Ramp G Sta. 34+00 to 36+00