


Seeding
End Area
Sq. Yds.

LAKE COUNTY
LAK-2-10.35

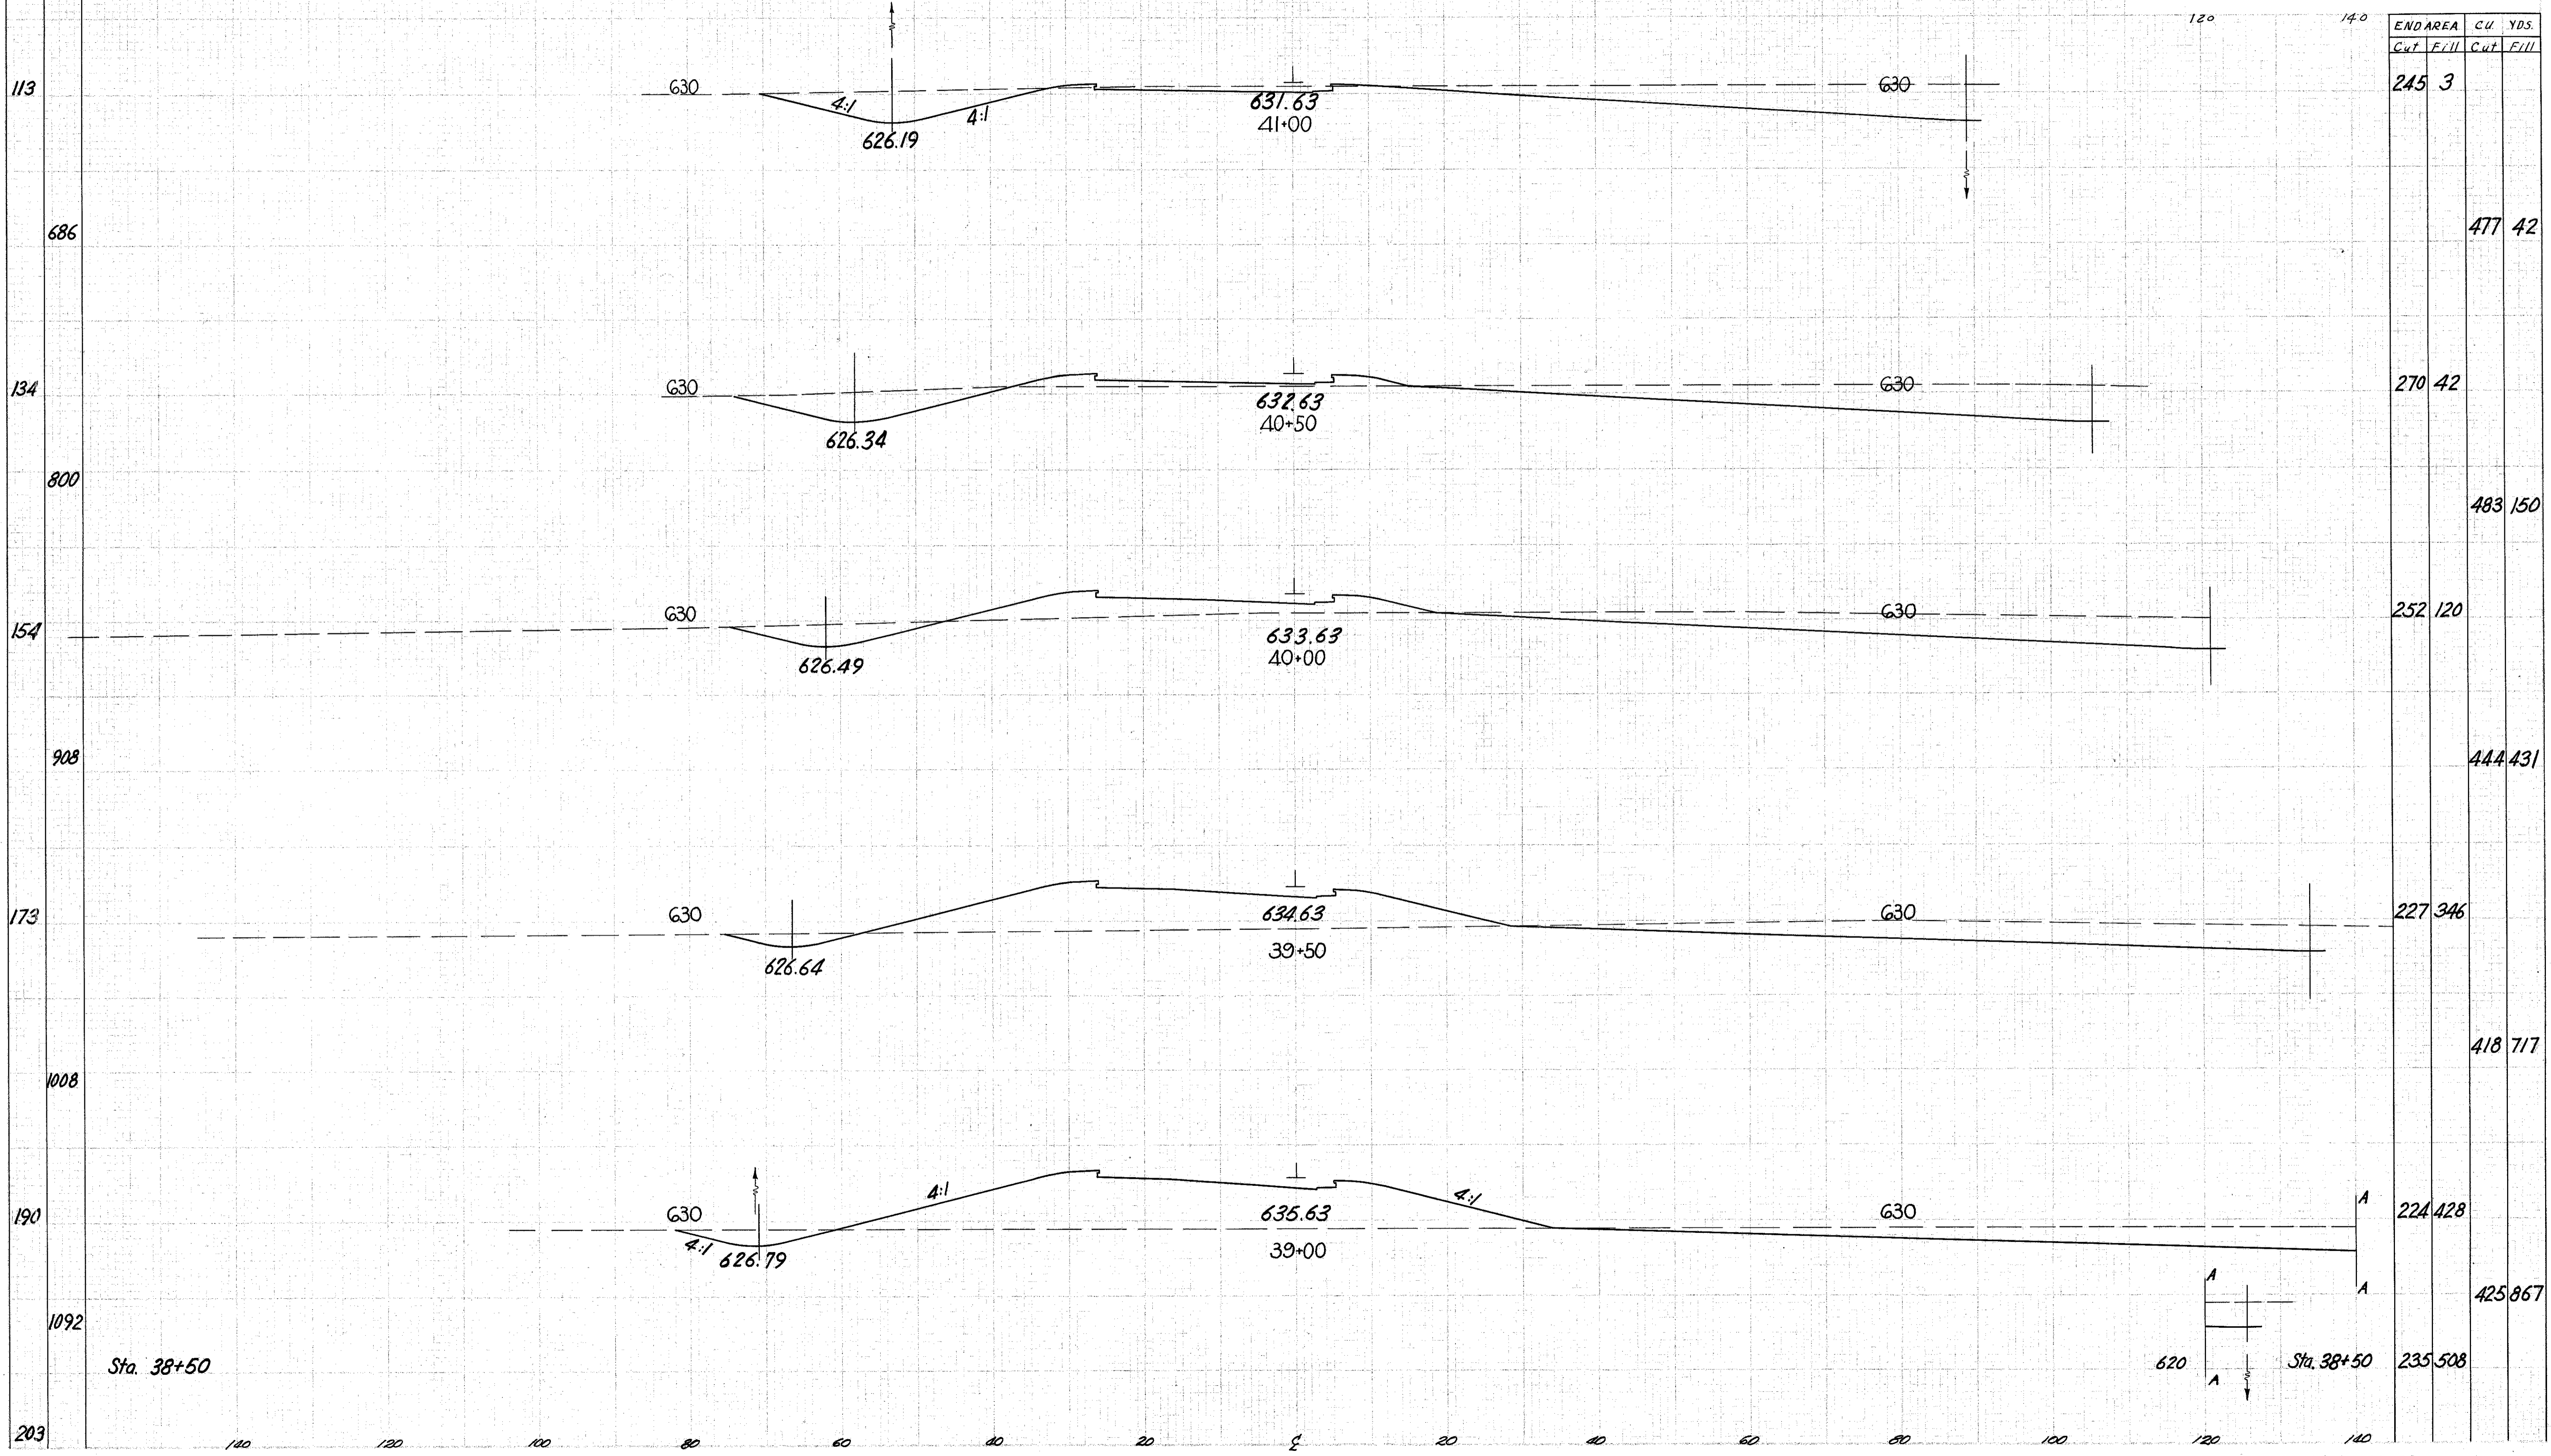

END AREA		CU. YDS.	
Cut	Fill	Cut	Fill
245	3		
		477	42
		270	42
		483	150
		252	120
		444	431
		227	346
		418	717
		224	428
		425	867
		235	508

Ramp G Sta. 39+00 to 41+00

Sta. 38+50

Sta. 38+50