

Seeding
 End Area
 Sta. Yds.


105
 234
 218
 40
 157
 38
 197
 33
 172
 29
 144
 23
 III
 17
 86
 14

Sta. 628+50

Sta. 44+00

253
 379
 LAKE COUNTY
 LAK-2-10.35

END AREA	CU. YDS.	
	Cut	Fill
145		
157		
168		
156		
164		
187		
229		
228		
206		

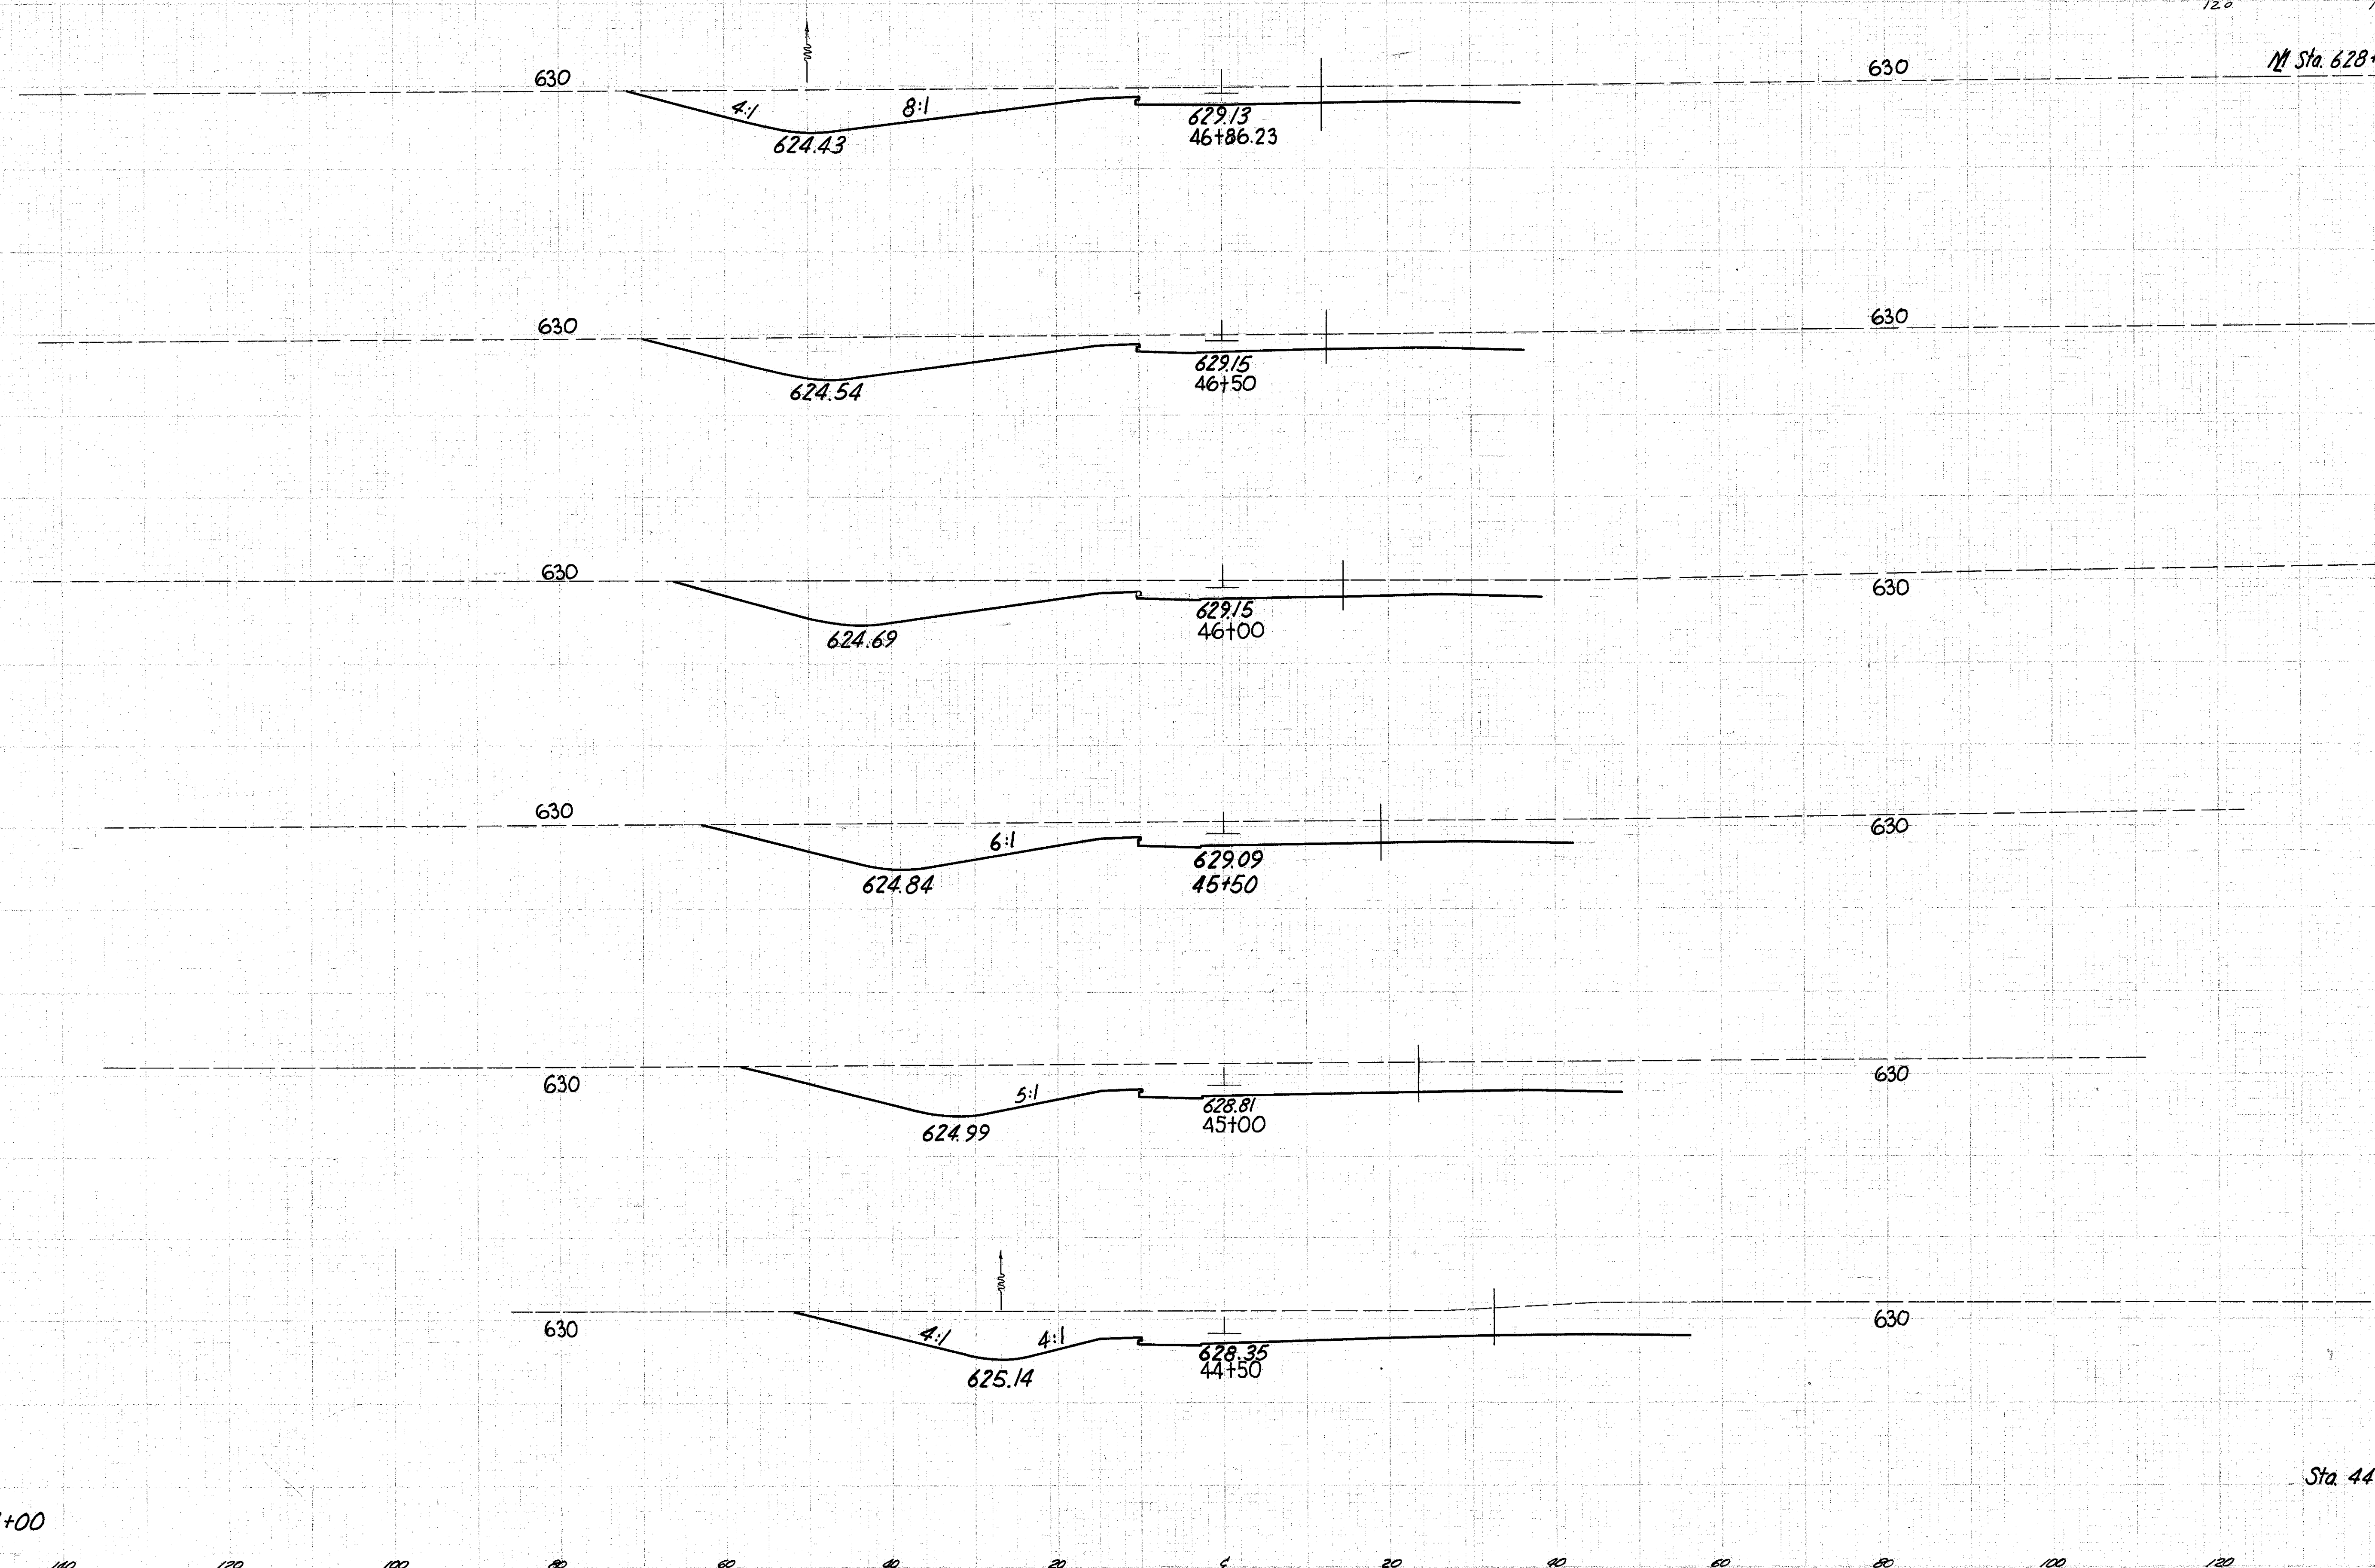

Ramp 'G' Sta. 44+50 to 46+86.23