


Seeding  
End Sq  
Area Yds.

LAKE COUNTY  
LAK-2-10.35

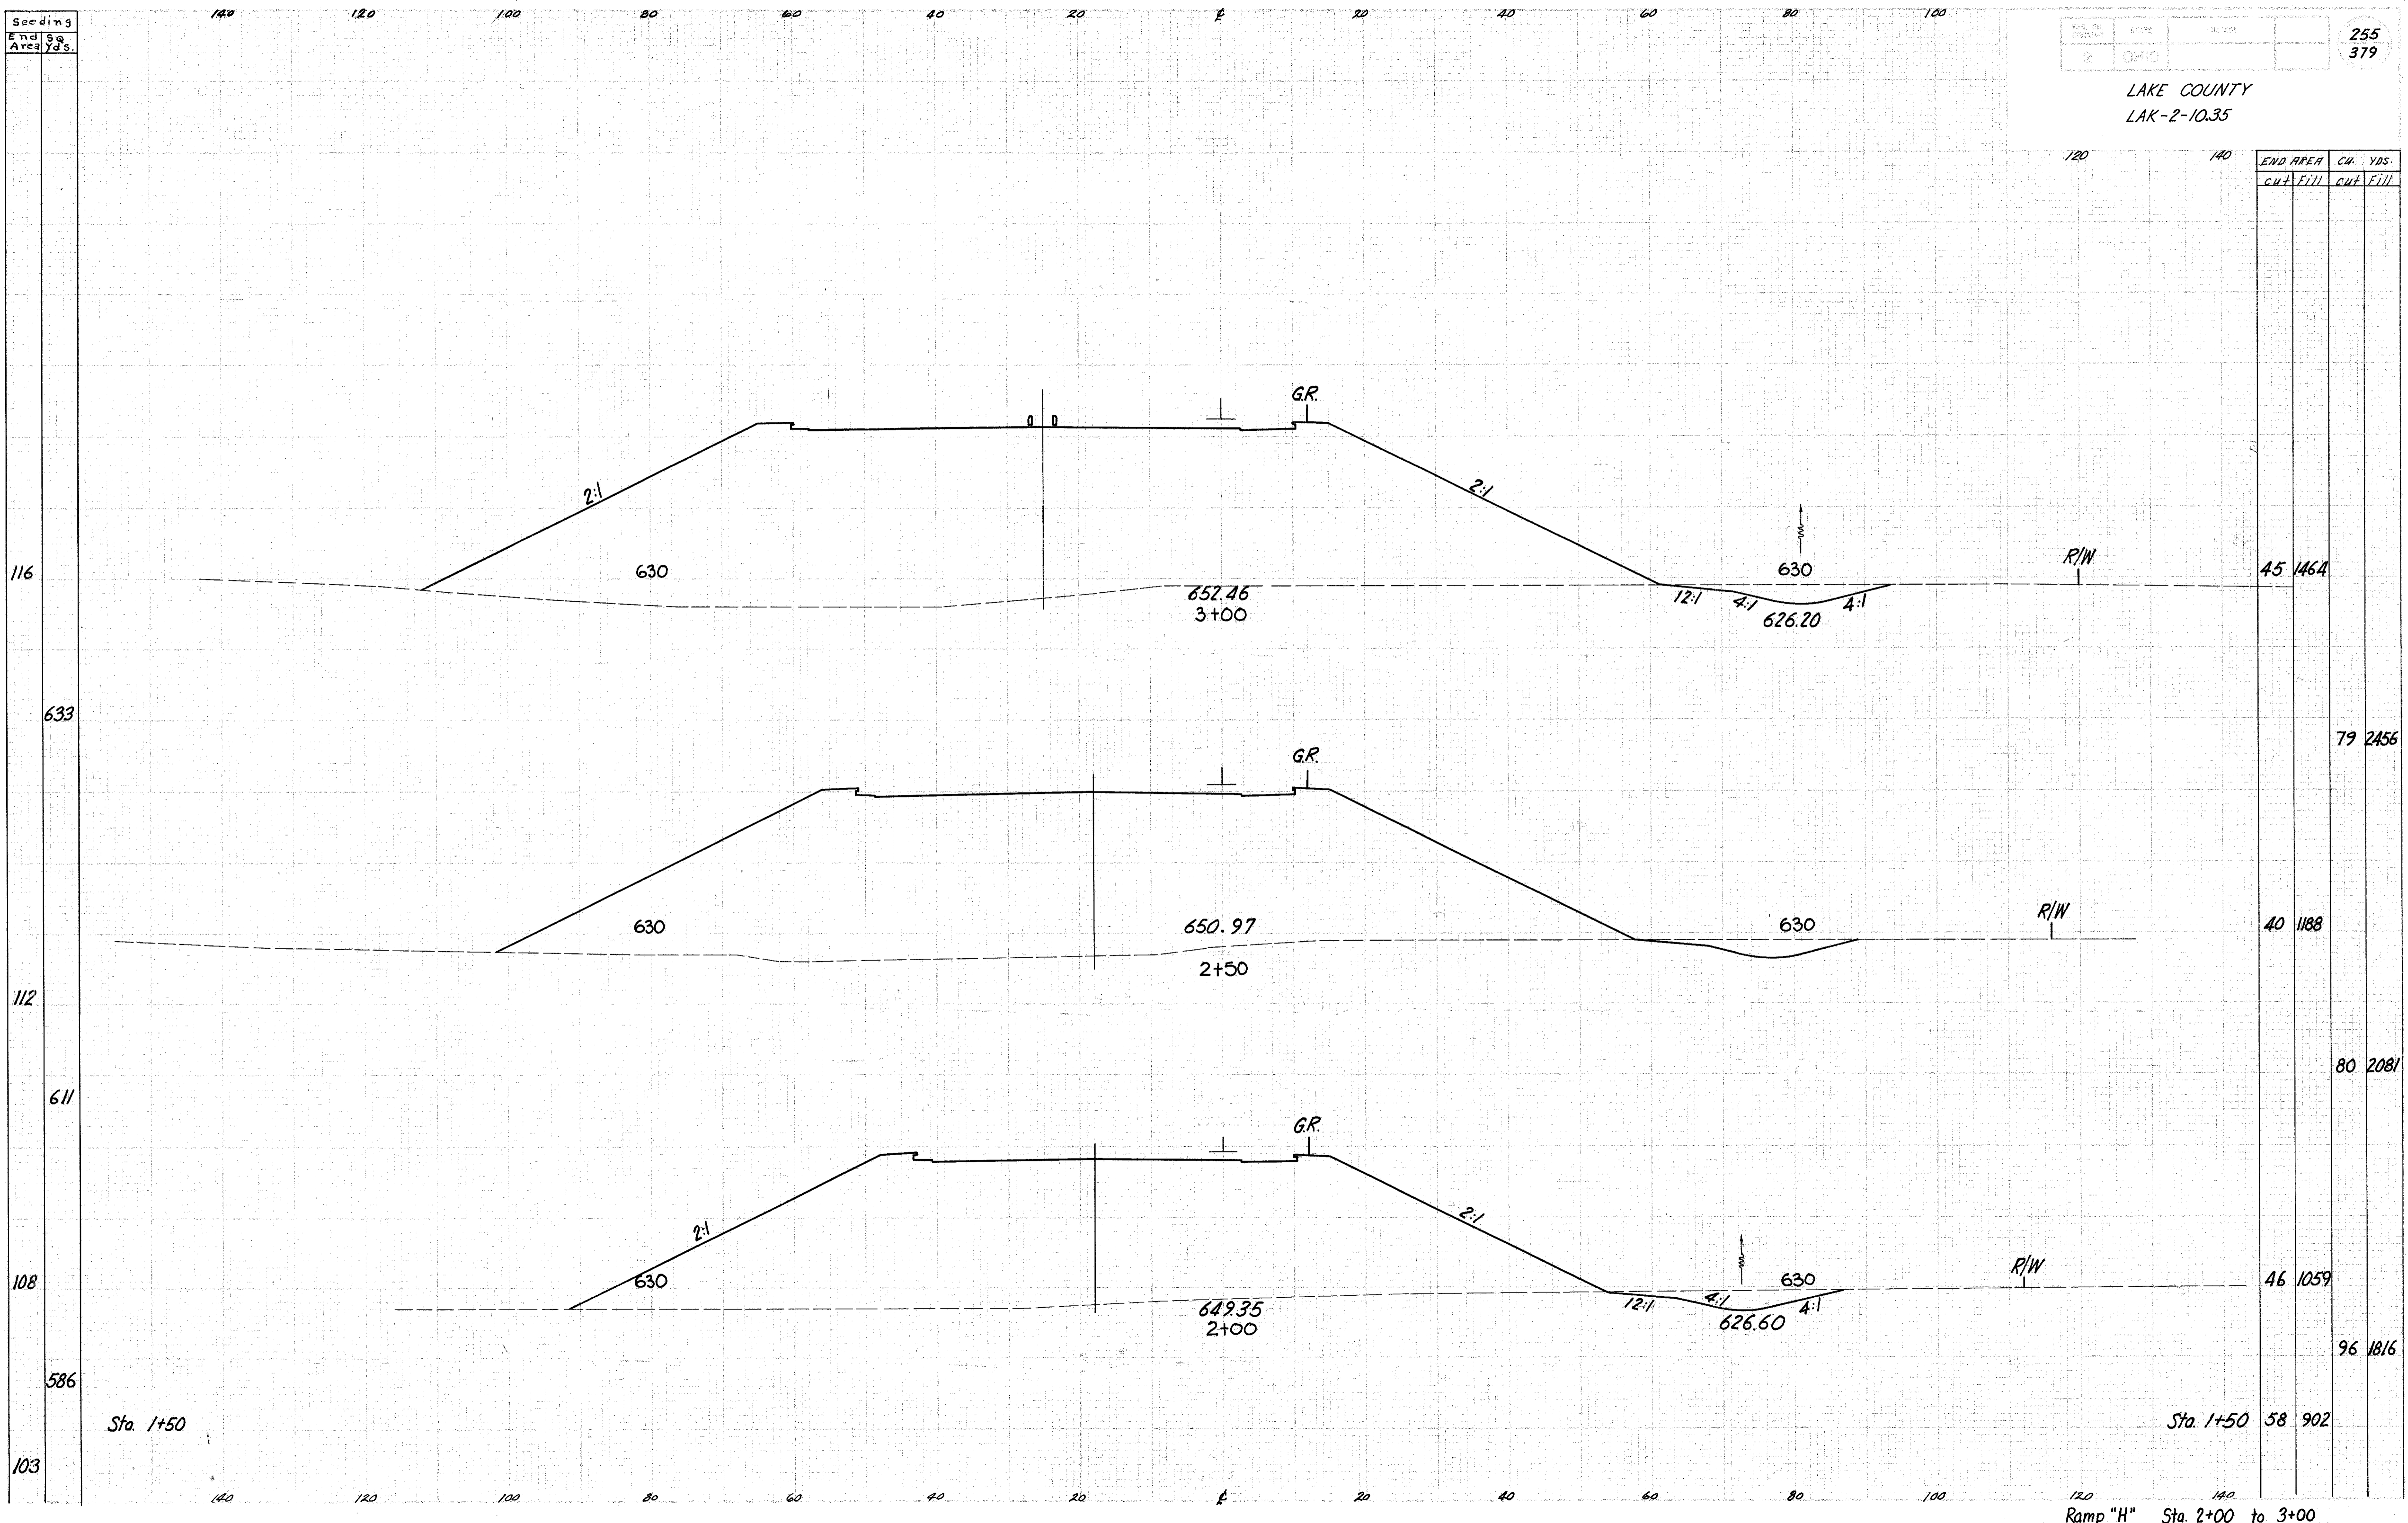

END AREA	CU. YDS.	
	CUT	FILL
45	1464	
79	2456	
40	1188	
80	2081	
46	1059	
96	1816	
58	902	

Ramp "H" Sta. 2+00 to 3+00