


Seeding  
End Area  
Yds.

257  
379

LAKE COUNTY  
LAK-2-10.35

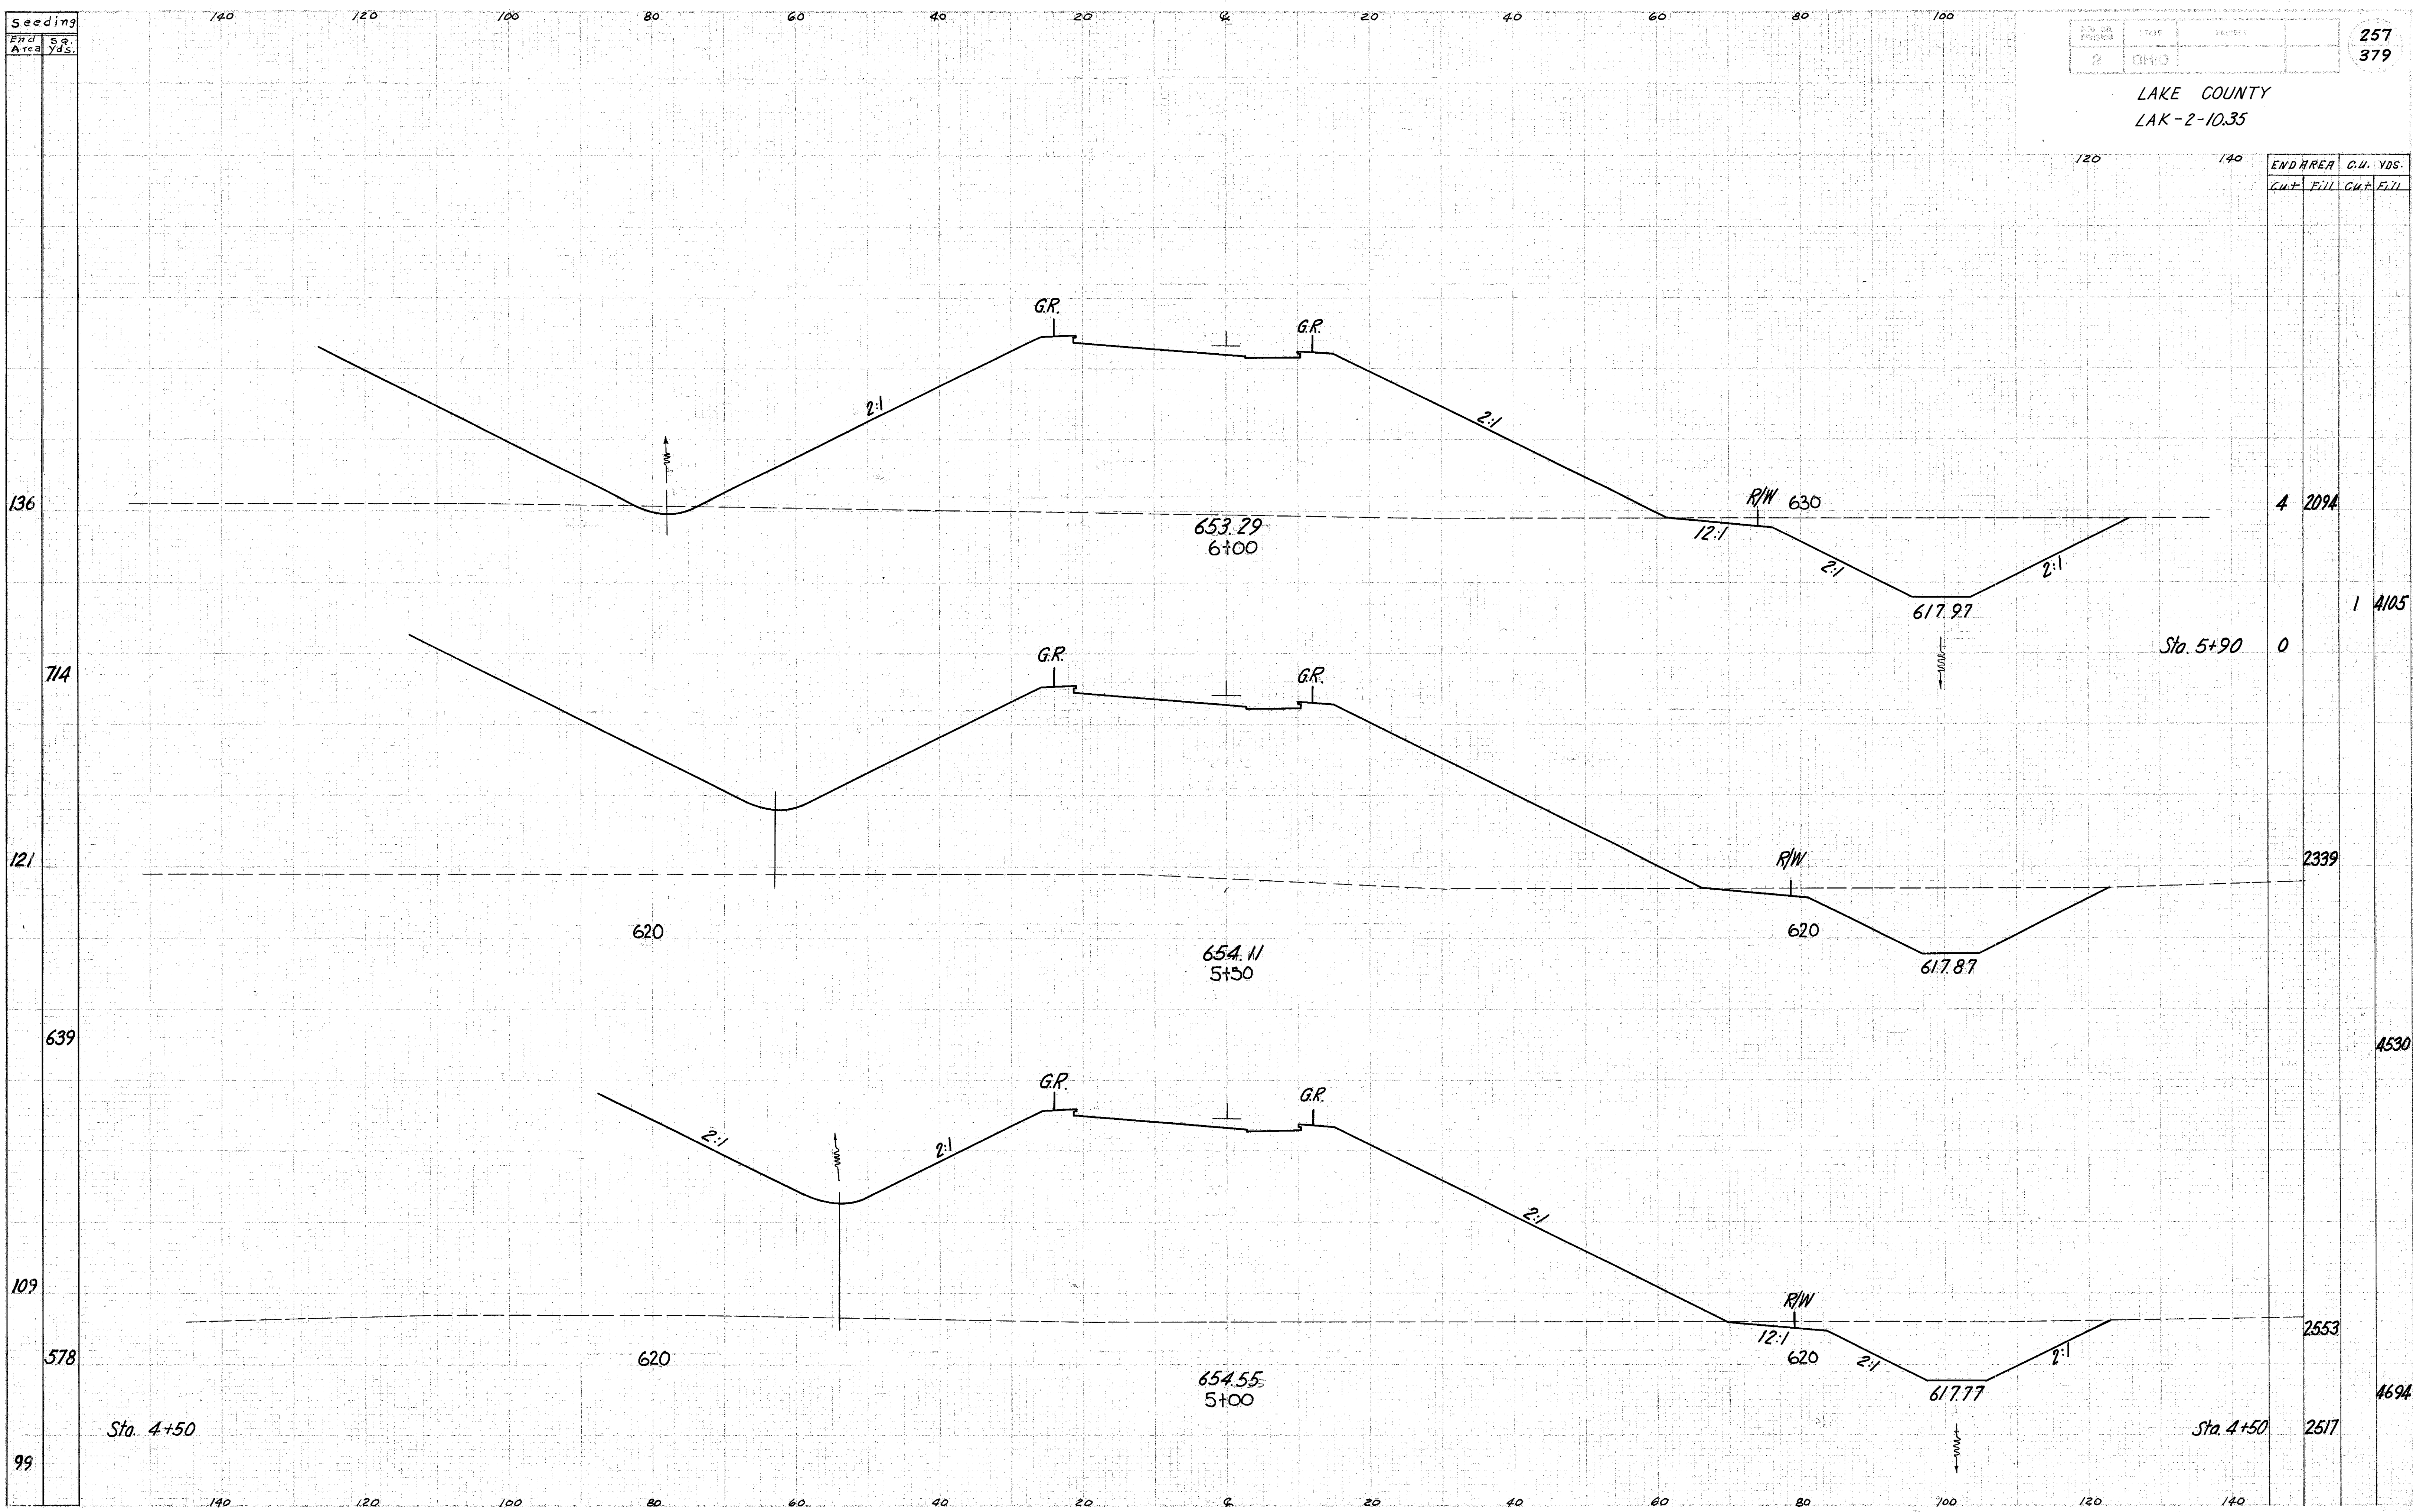

END AREA	C.U. YDS.
CUT	FILL

4	2094
1	4105
0	
2339	
4530	
2553	
4694	

Ramp "H" 5+00 to 6+00