


Seeding
End Area
Sq. Yds.

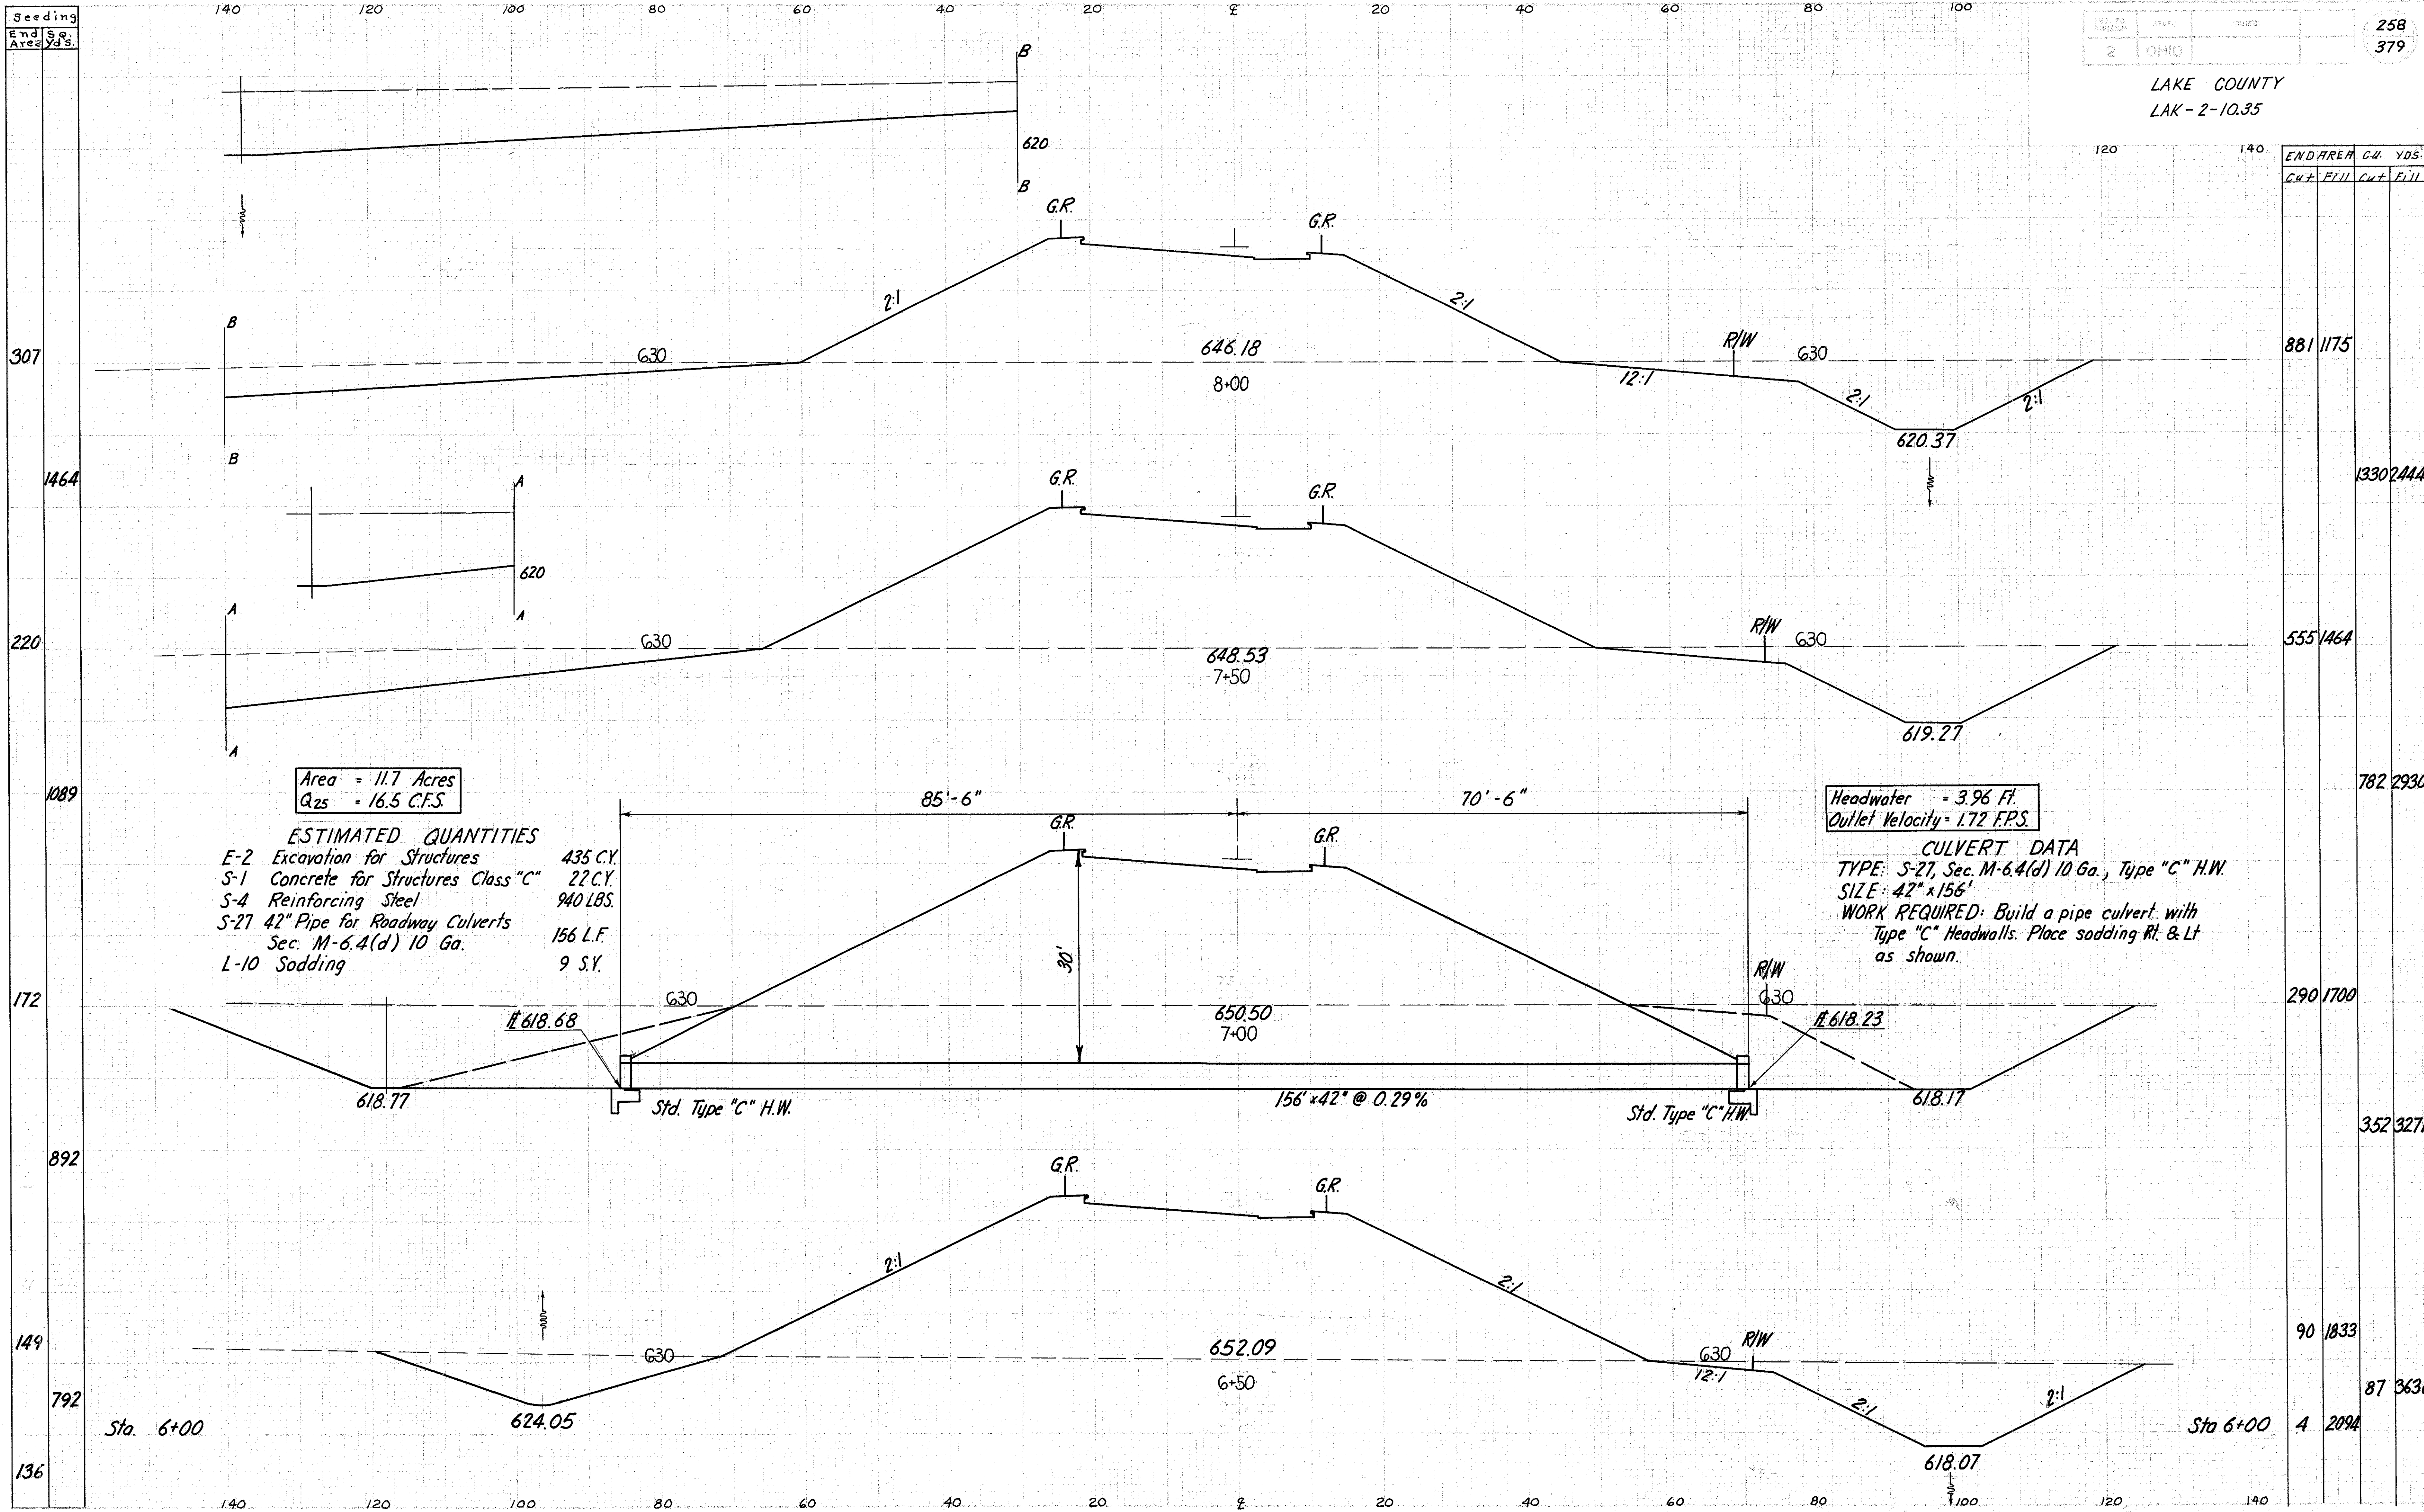

END AREA	C4	YDS.	
Cut	Fill	Cut	Fill
881	1175		
1330	2444		
555	1464		
782	2930		
290	1700		
352	3271		
90	1833		
87	3636		
4	2094		

Ramp H Sta. 6+50 to 8+00