


Seeding
End Area
Yds.

146
878
170
1031
201
1308
270
1697
341
1800
307

LAKE COUNTY
LAK-2-10.35

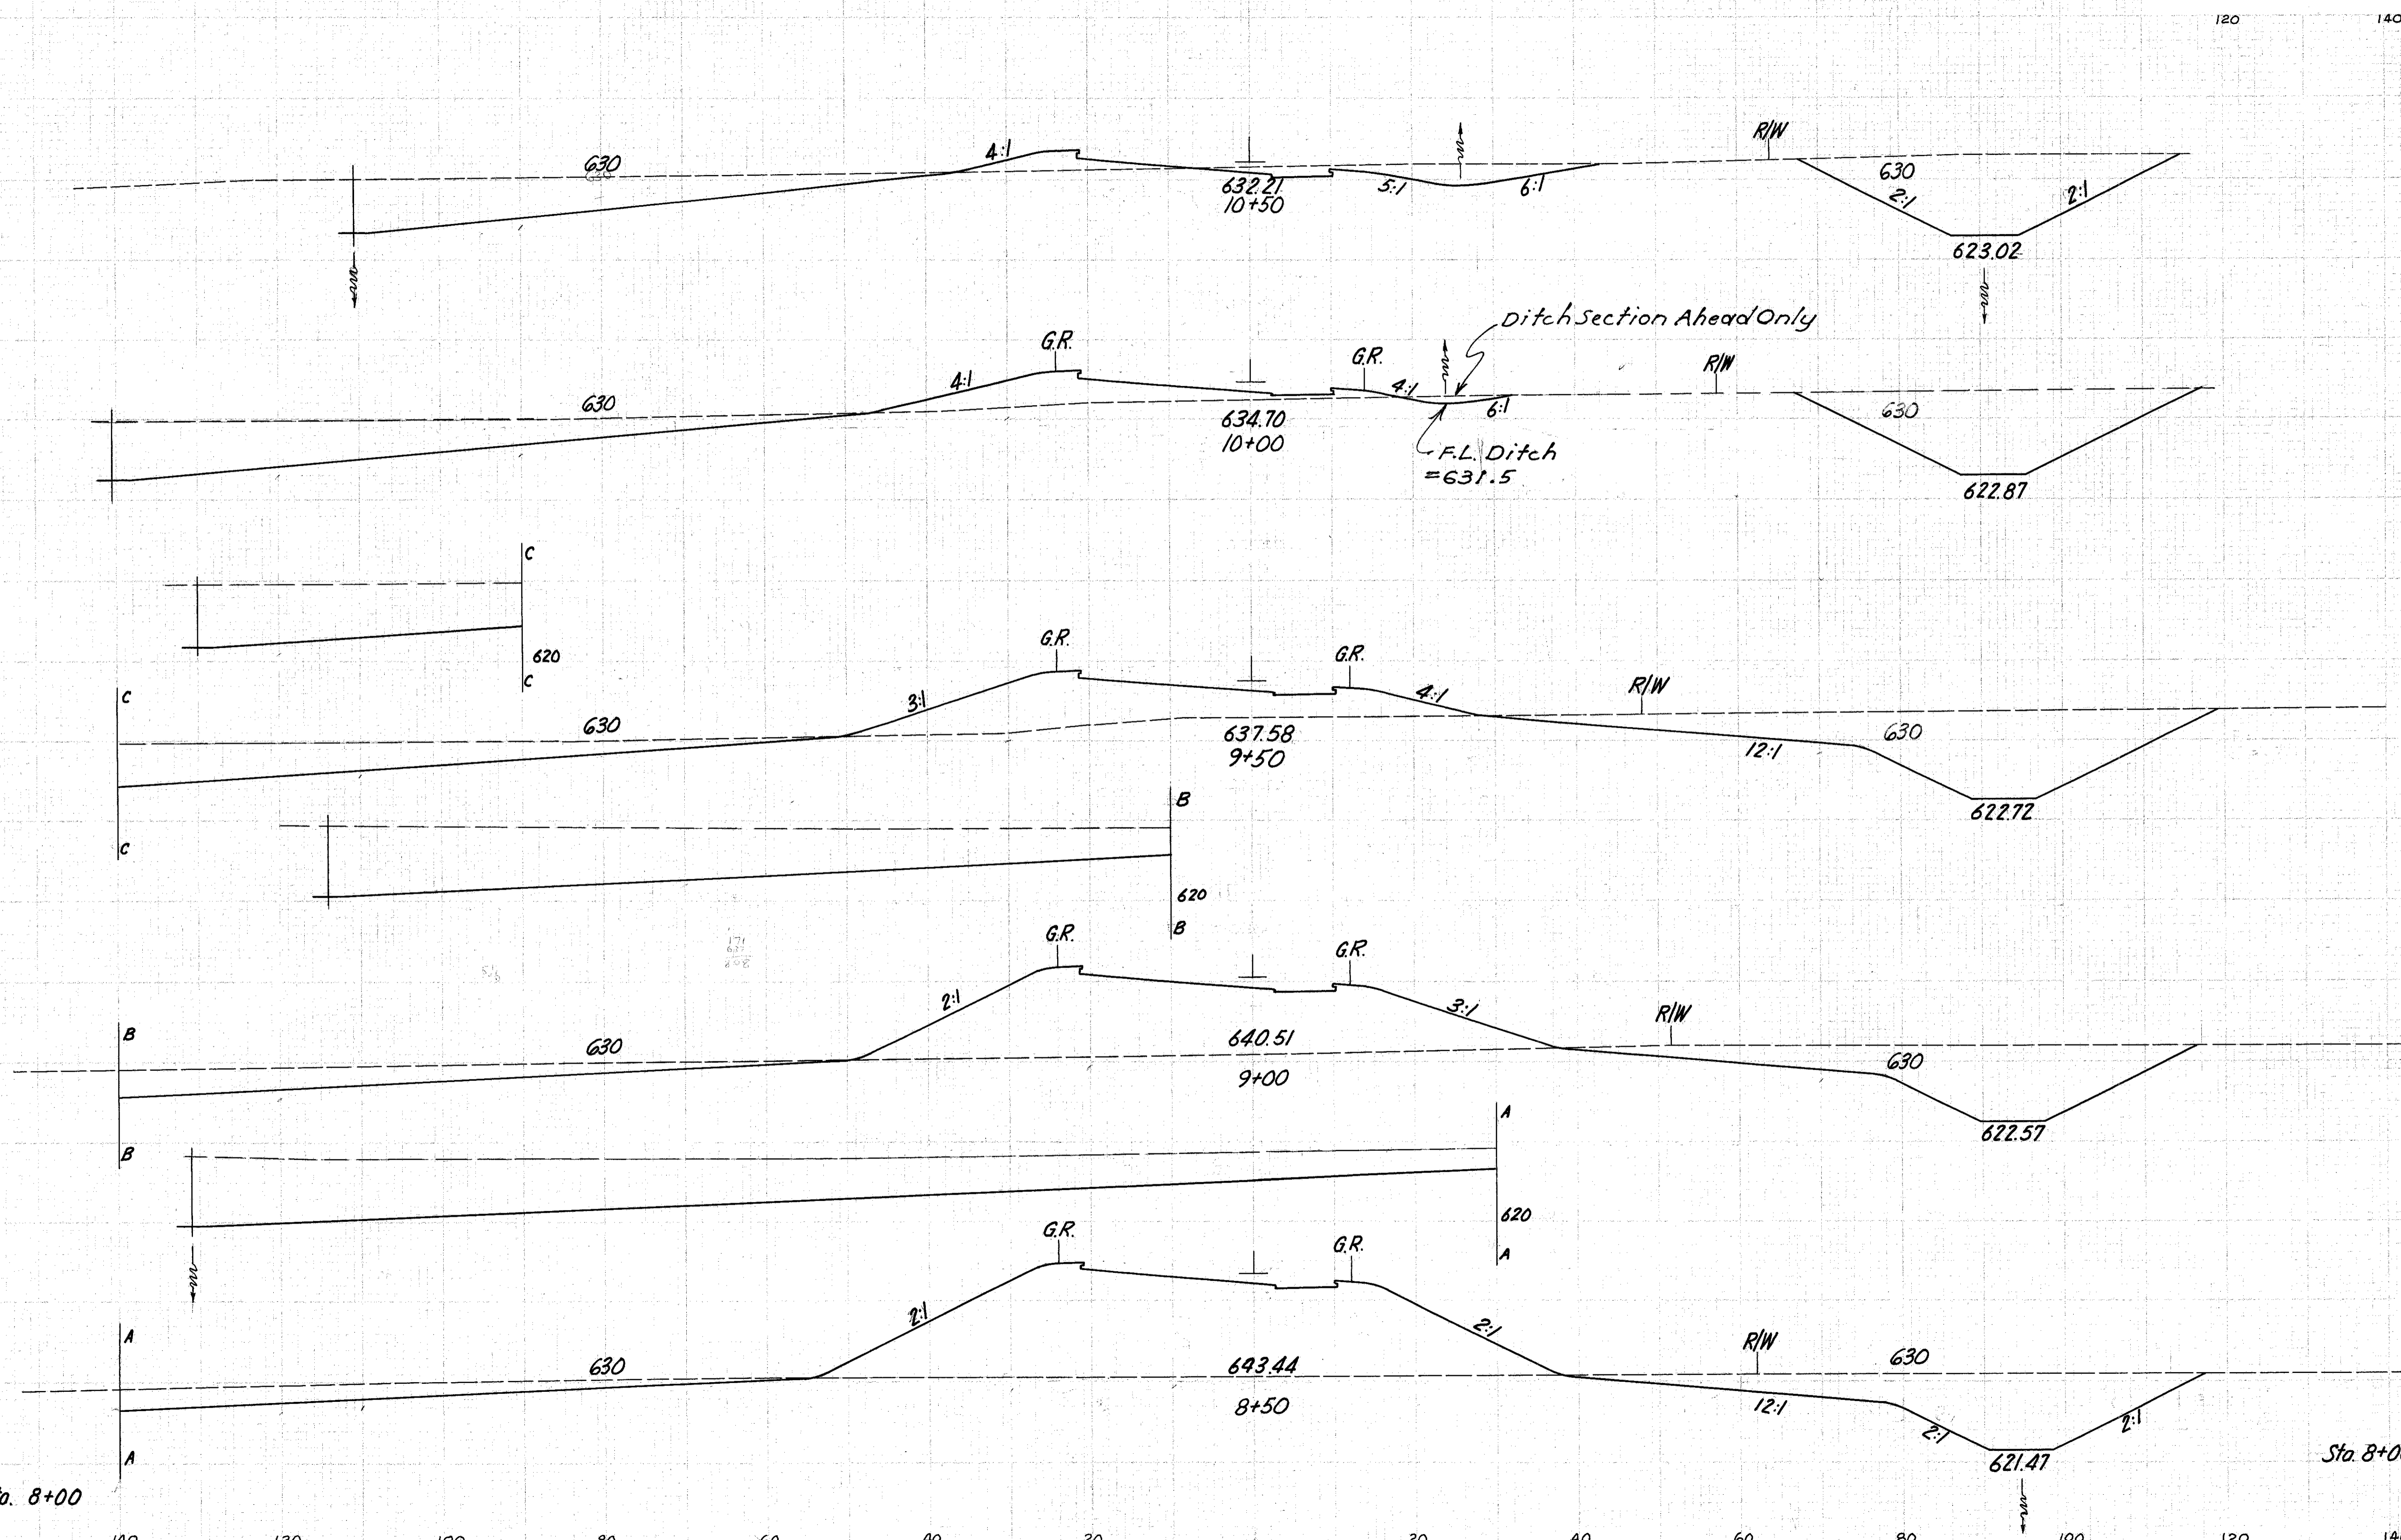

END AREA		C.U. YDS.	
Cut	Fill	Cut	Fill
336	38		
642	160		
357	135		
809	407		
517	305		
1227	835		
808	597		
1671	1334		
997	844		
1739	1869		
881	1175		

Ramp "H" Sta. 8+50 to 10+50