


FED. RD. DIVISION	STATE	PROJECT	265 379
2	OHIO		

LAKE COUNTY
LAK-2-10.35

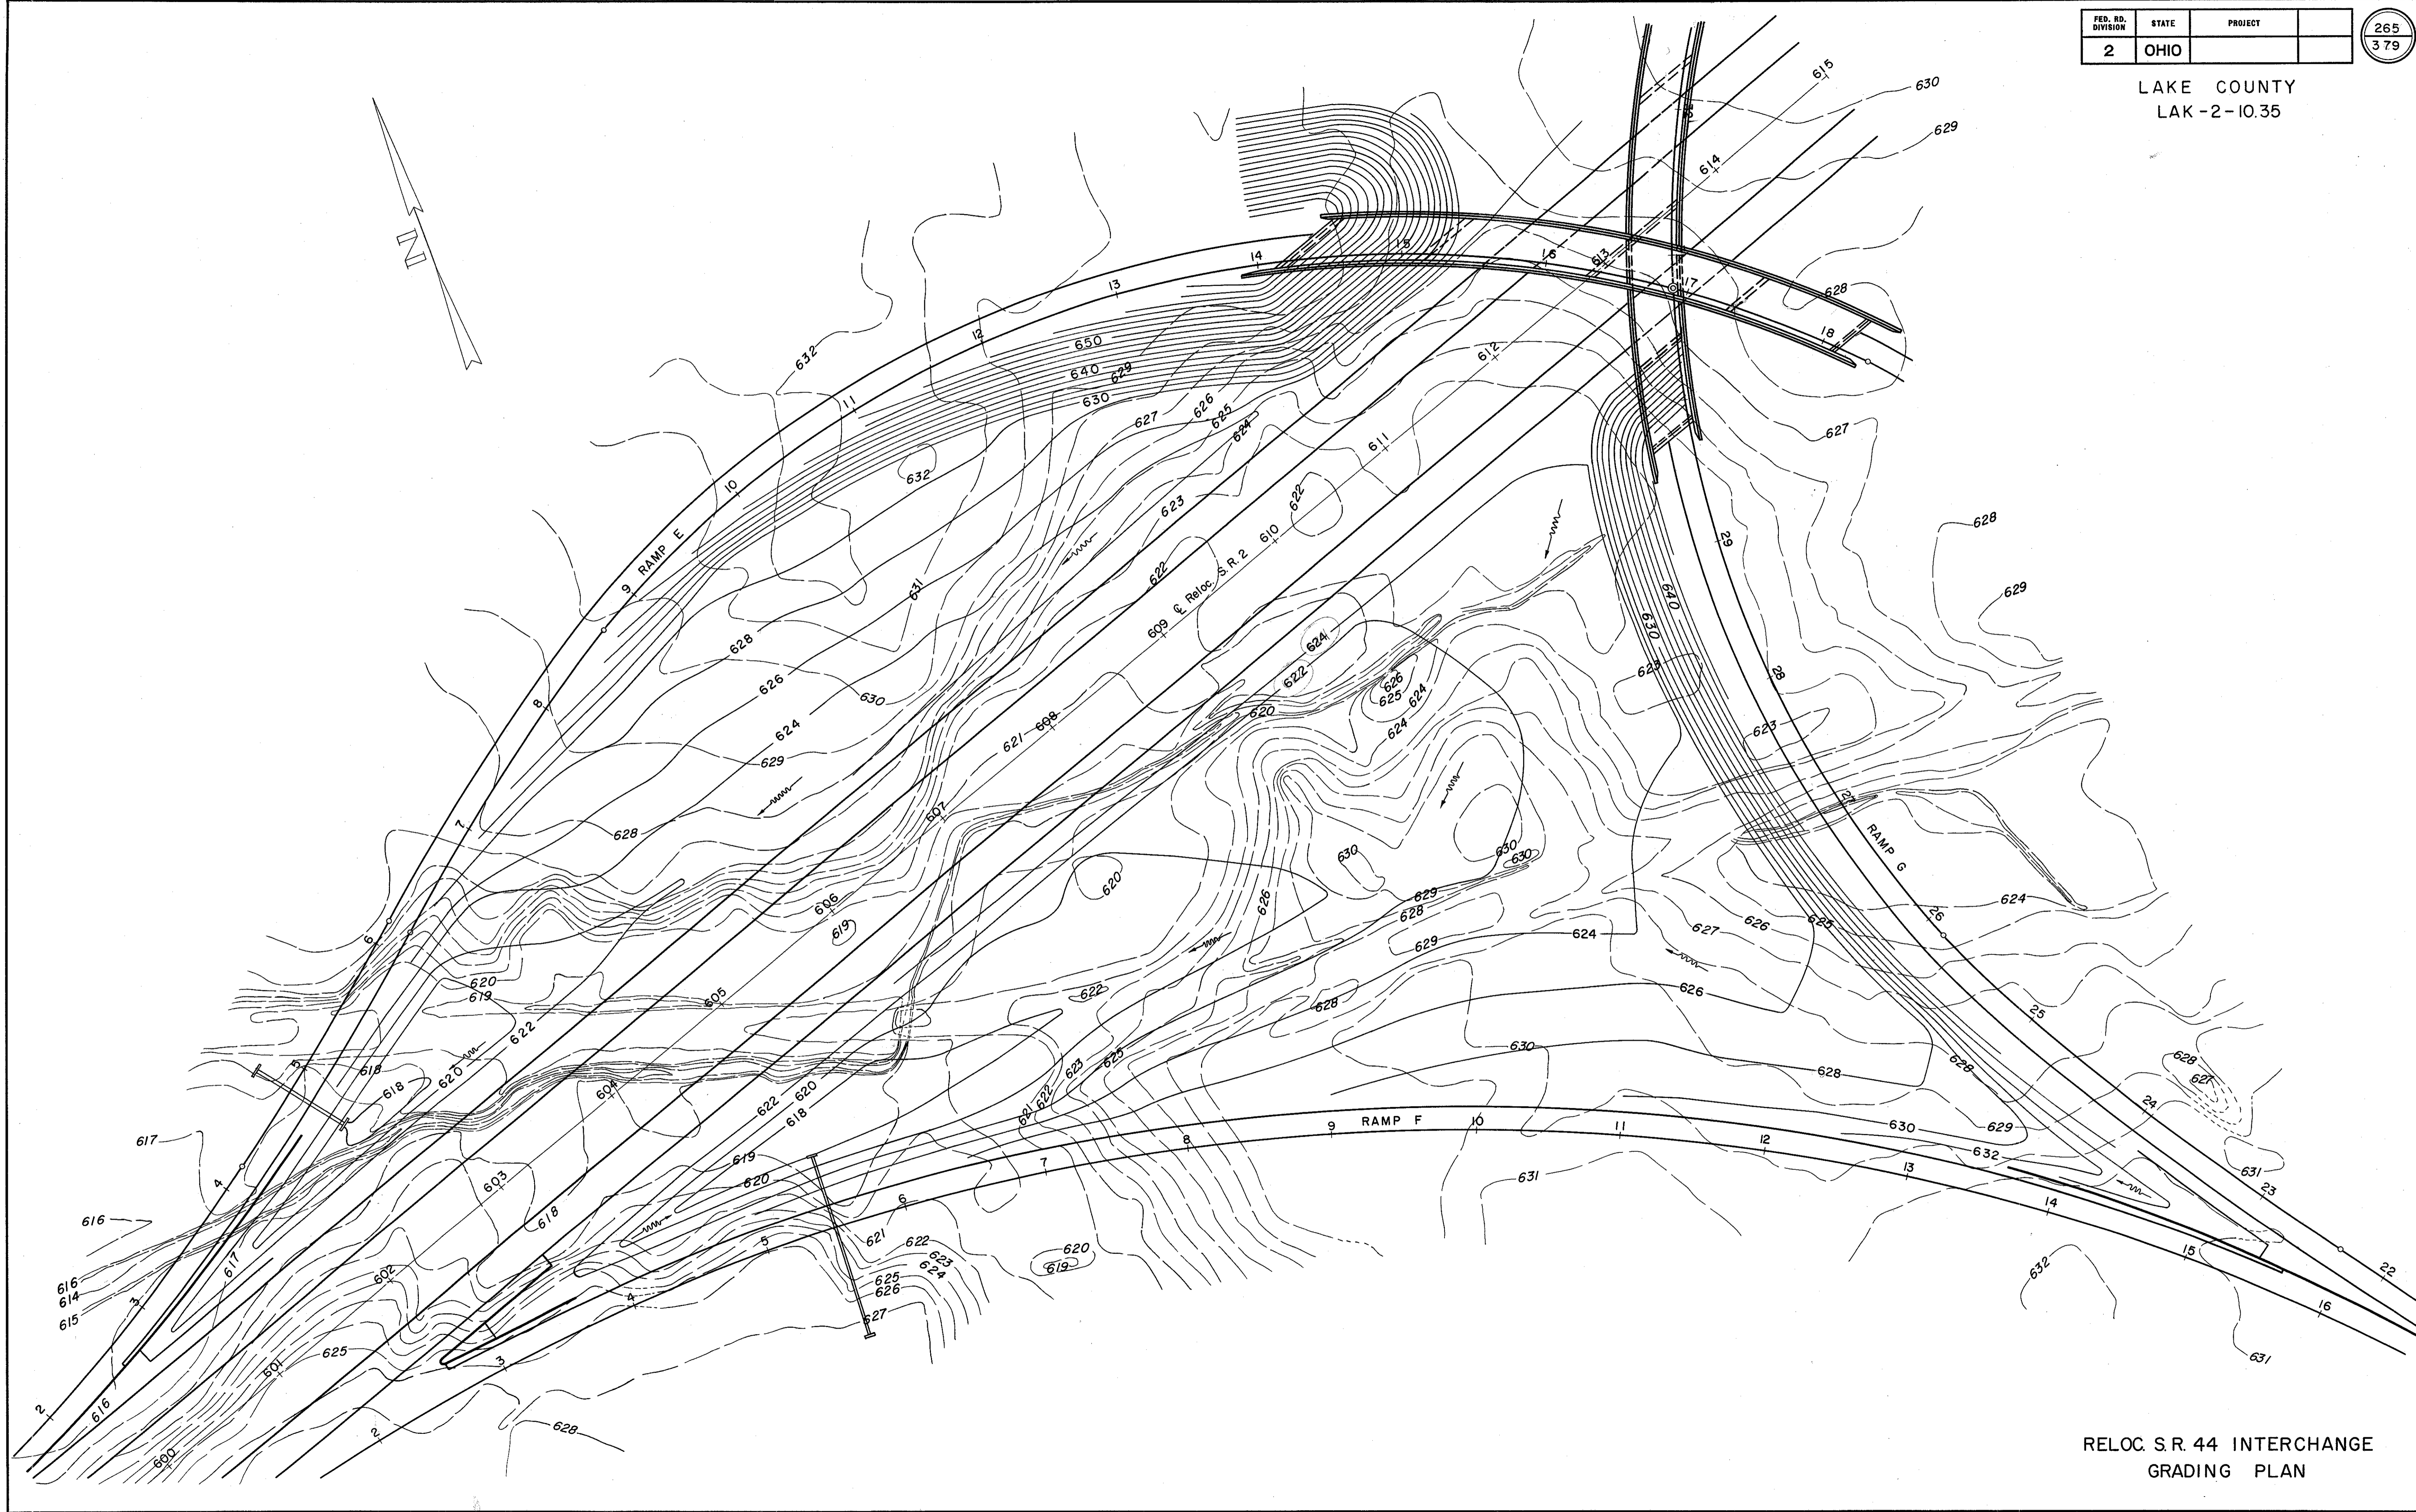

RELOC. S.R. 44 INTERCHANGE
GRADING PLAN