
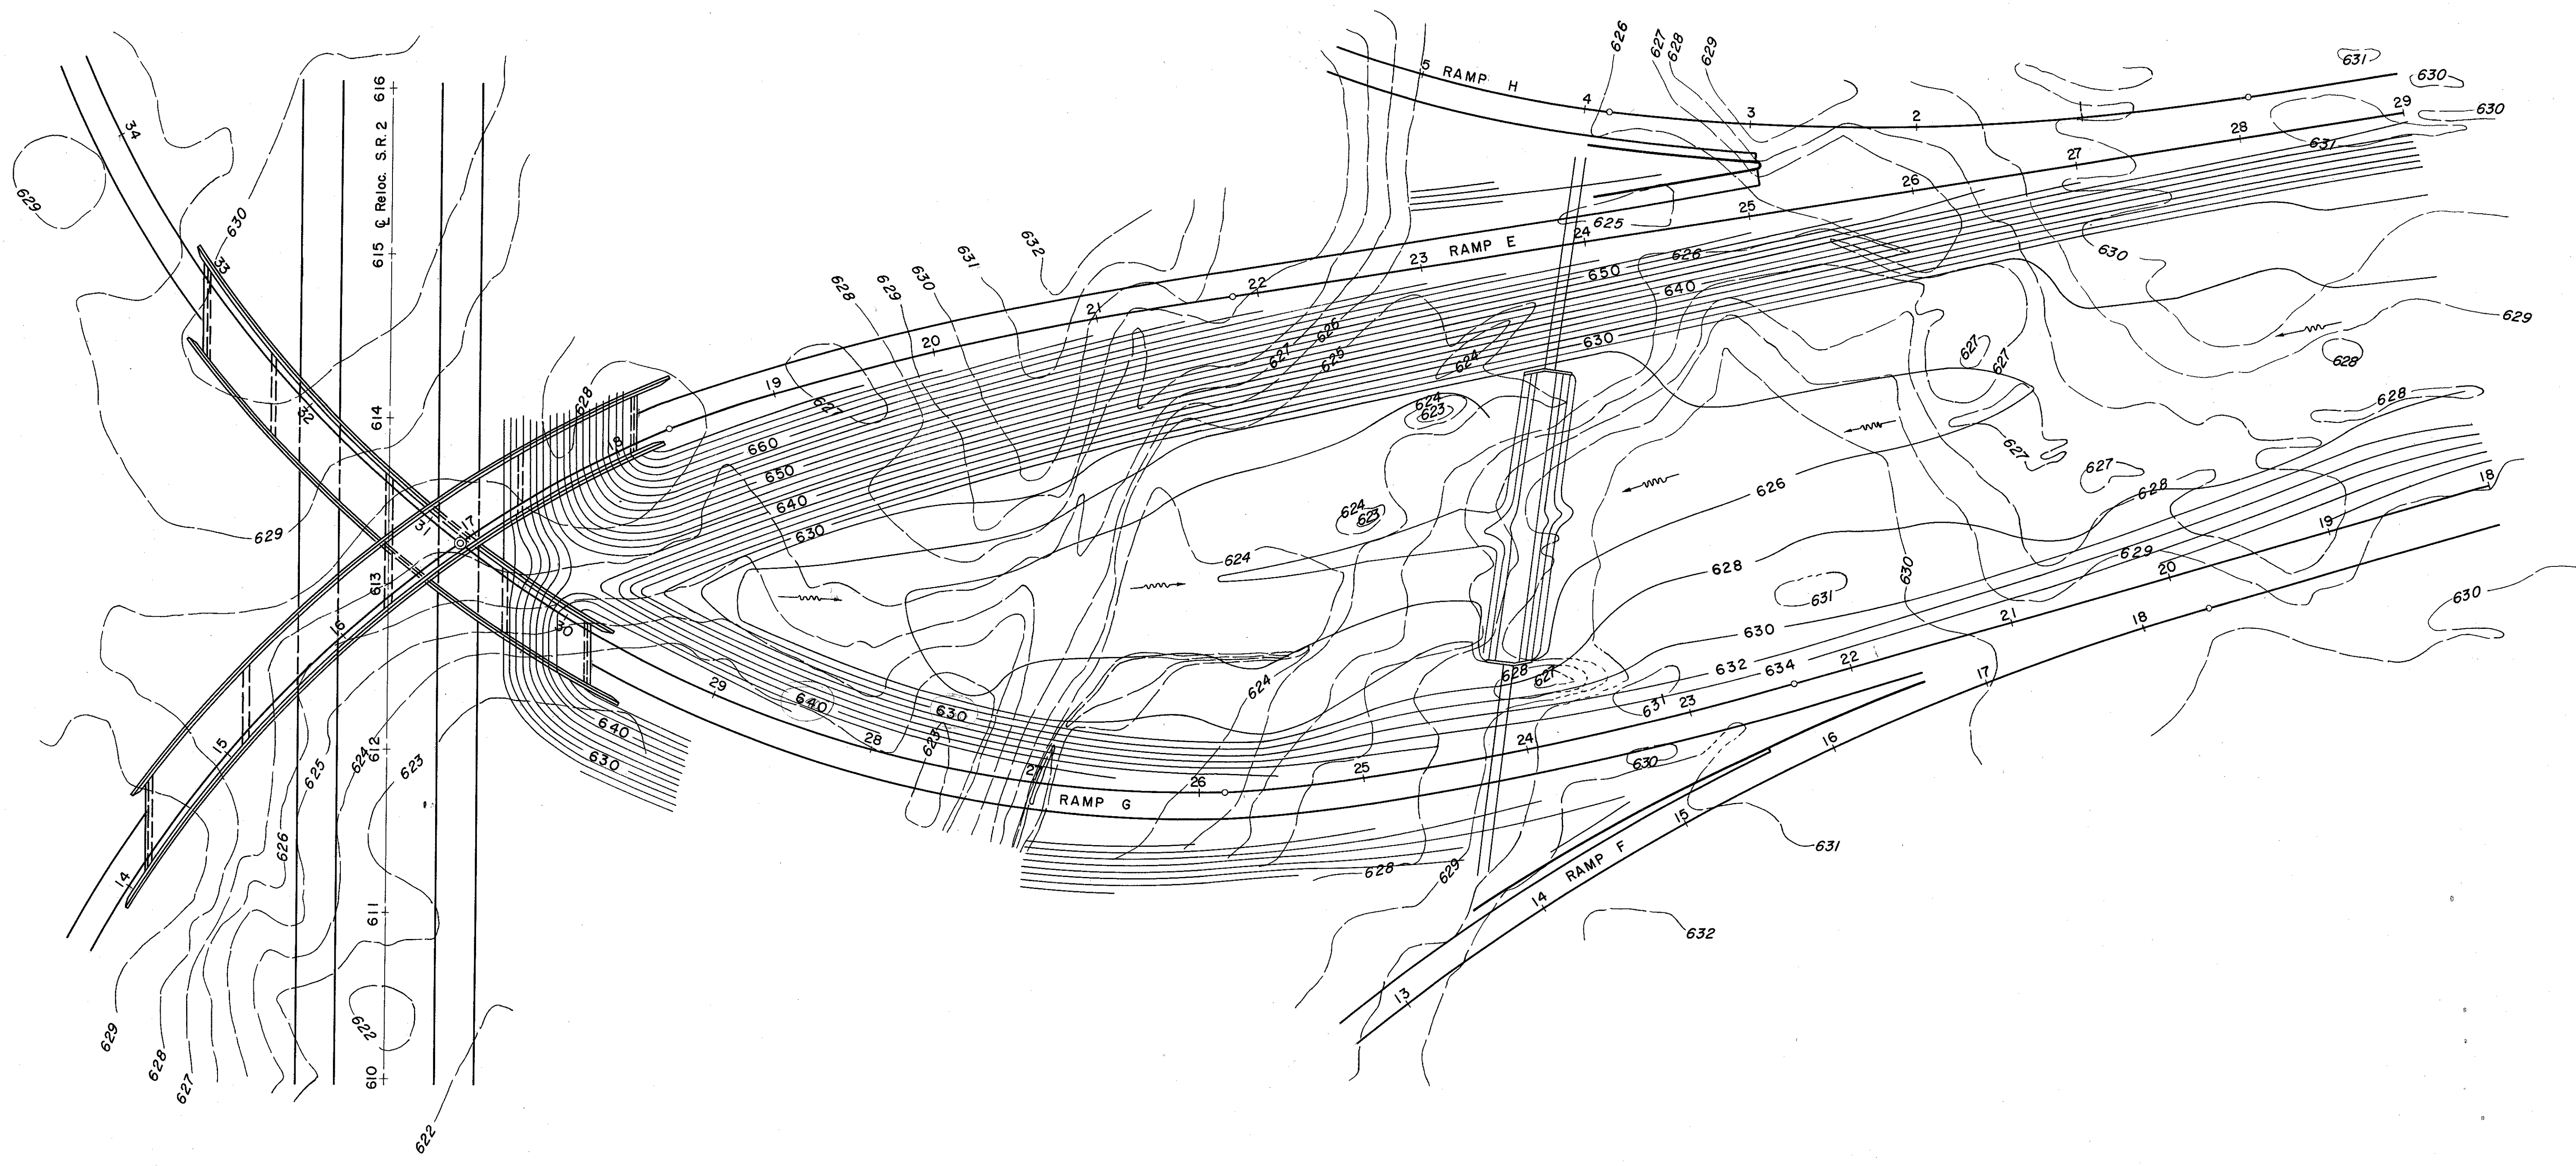


FED. RD. DIVISION	STATE	PROJECT
2	OHIO	

266
379

LAKE COUNTY
LAK -2-10.35

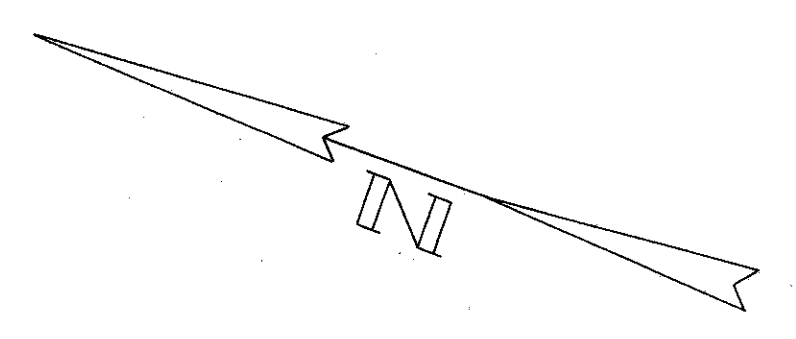

RELOC. S.R. 44 INTERCHANGE
GRADING PLAN