
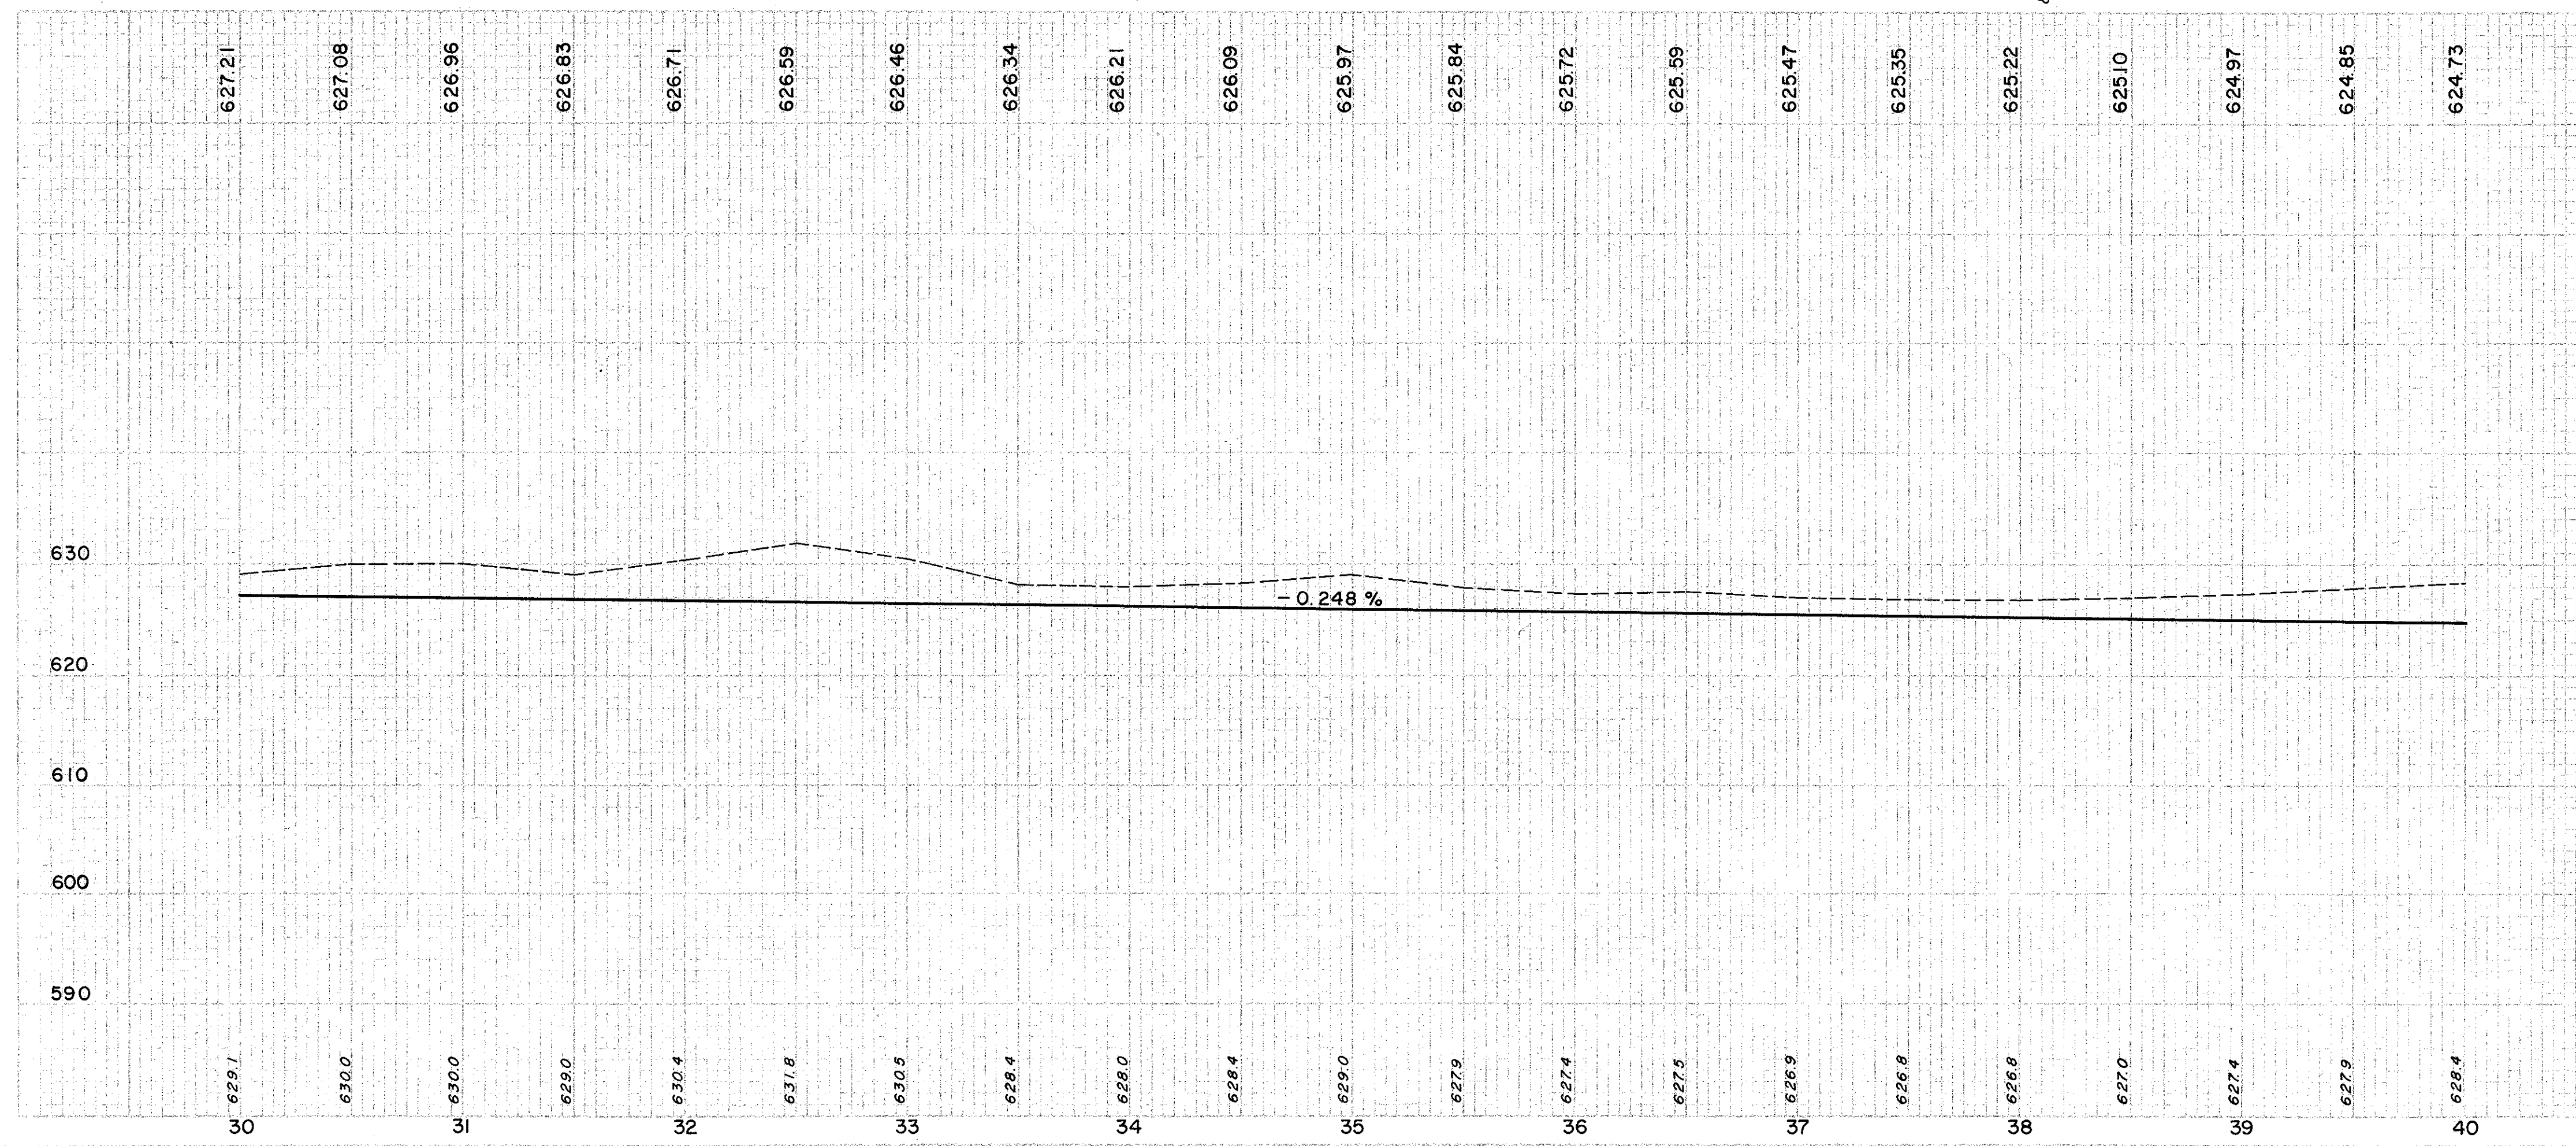


LAKE COUNTY
LAK-2-10.35

(P) PAVEMENT

REF. NO.	STATION	SIDE	# 46 AGGR. FOR ROAD MIX		T-32		# 6 AGGR. FOR SEAL		BIT. MATL. FOR SEAL		T-30	B-19	I-22	I-9	E-1
			C.Y.	GAL.	C.Y.	C.Y.	C.Y.	C.Y.	GAL.	CRUSHED AGGR. BASE COURSE	SUB-BASE	STONE UNDER-DRAIN	COMPACT SUBGR.		
I-P	30+00.00	40+00.00	124.44	2000.00	8.89	17.78	555.56	888.89	324.07	271.60	480	2444.44			

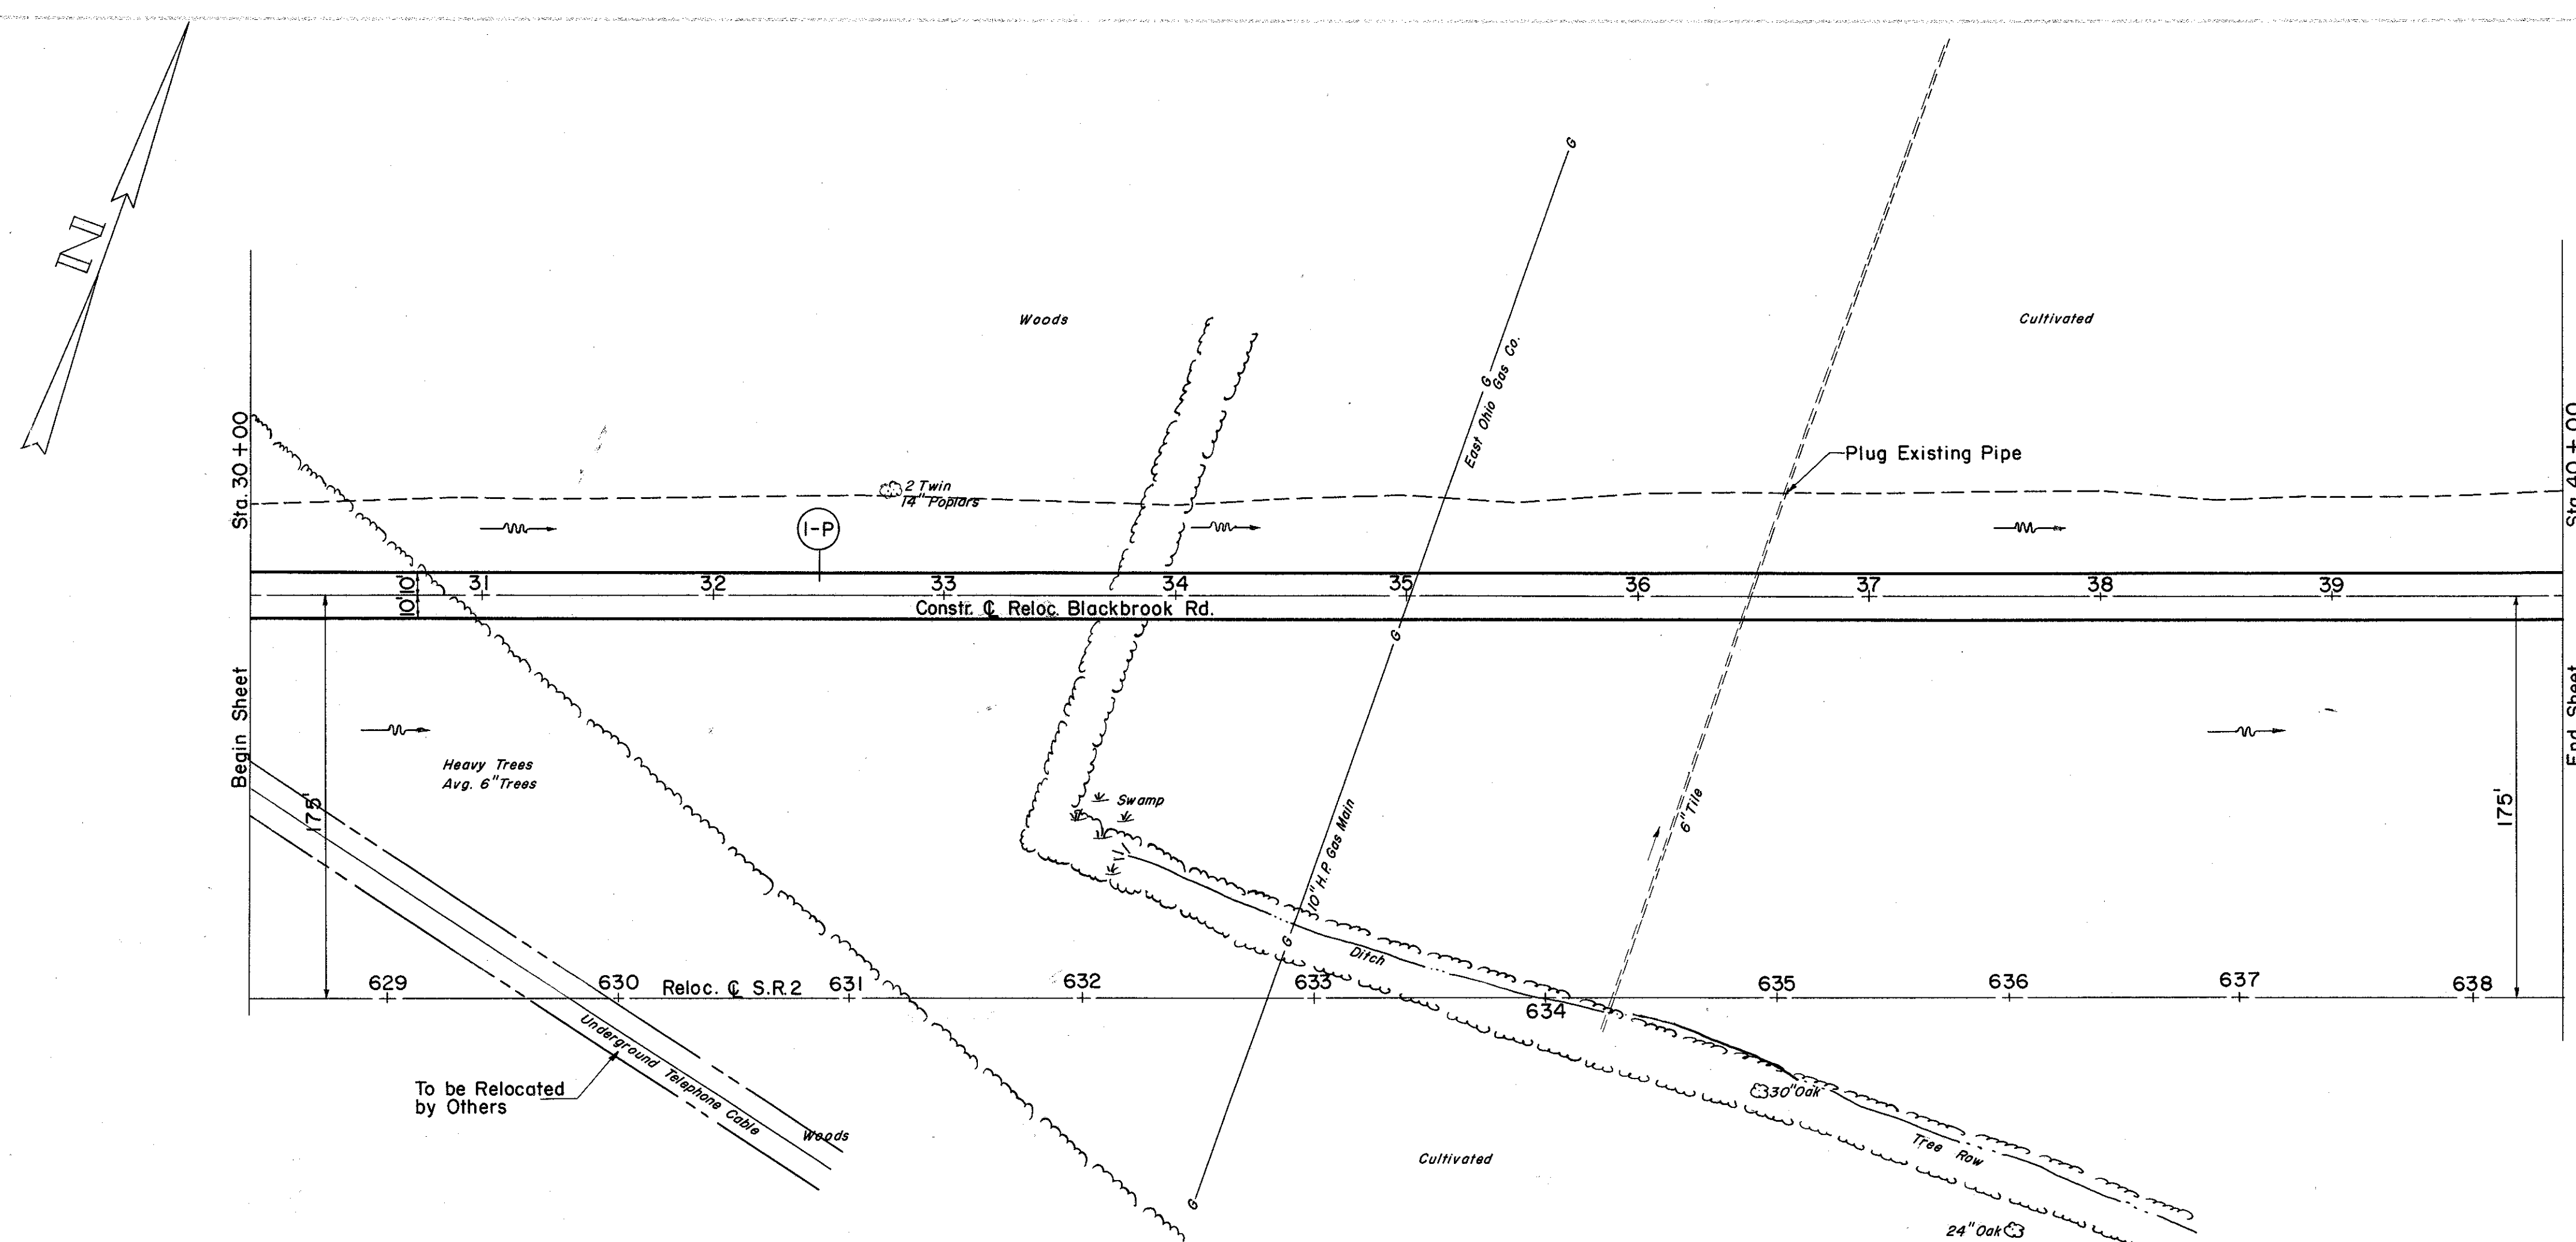

EXCAVATION	=	15,846 C.Y.
EMBANKMENT	=	0 C.Y.
EMBANKMENT + 20%	=	0 C.Y.