


LAKE COUNTY
LAK-2-10.35

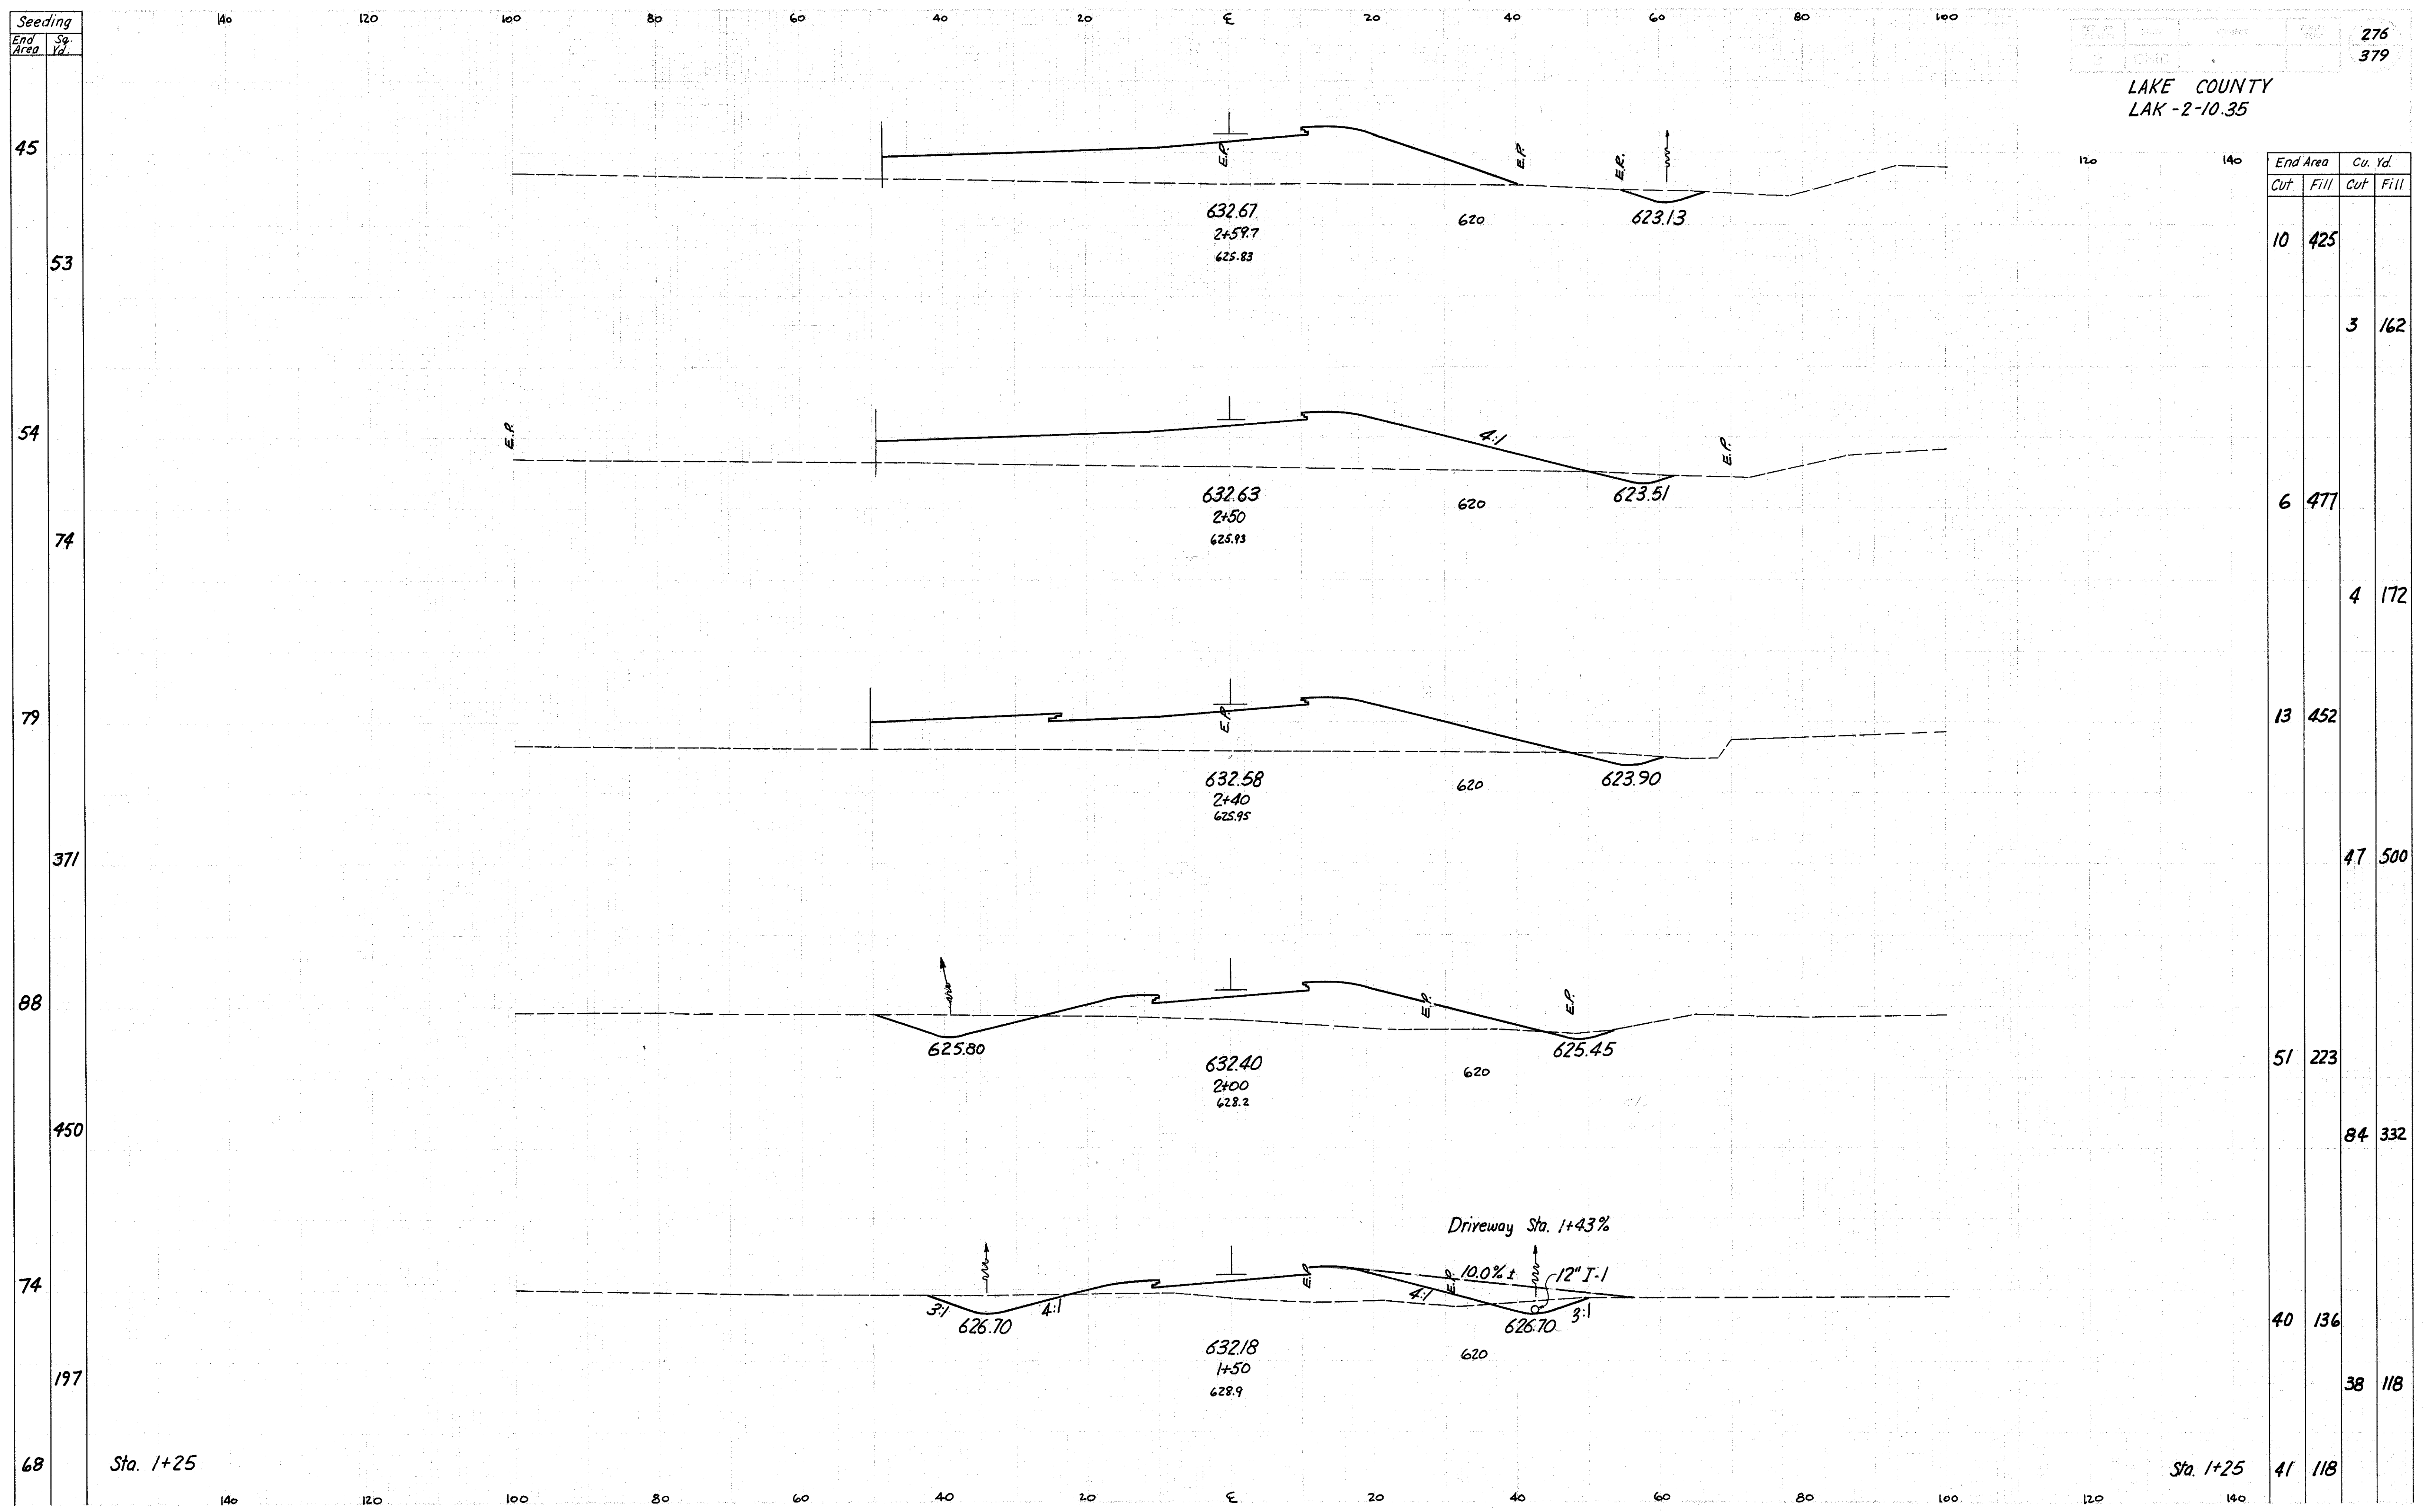

End Area	Cu. Yd.	
	Cut	Fill
10	425	
		3 162
6	477	
		4 172
13	452	
		47 500
51	223	
		84 332
40	136	
		38 118
41	118	

Sta. 1+25

Sta. 1+25