


LAKE COUNTY  
LAK-2-10.35

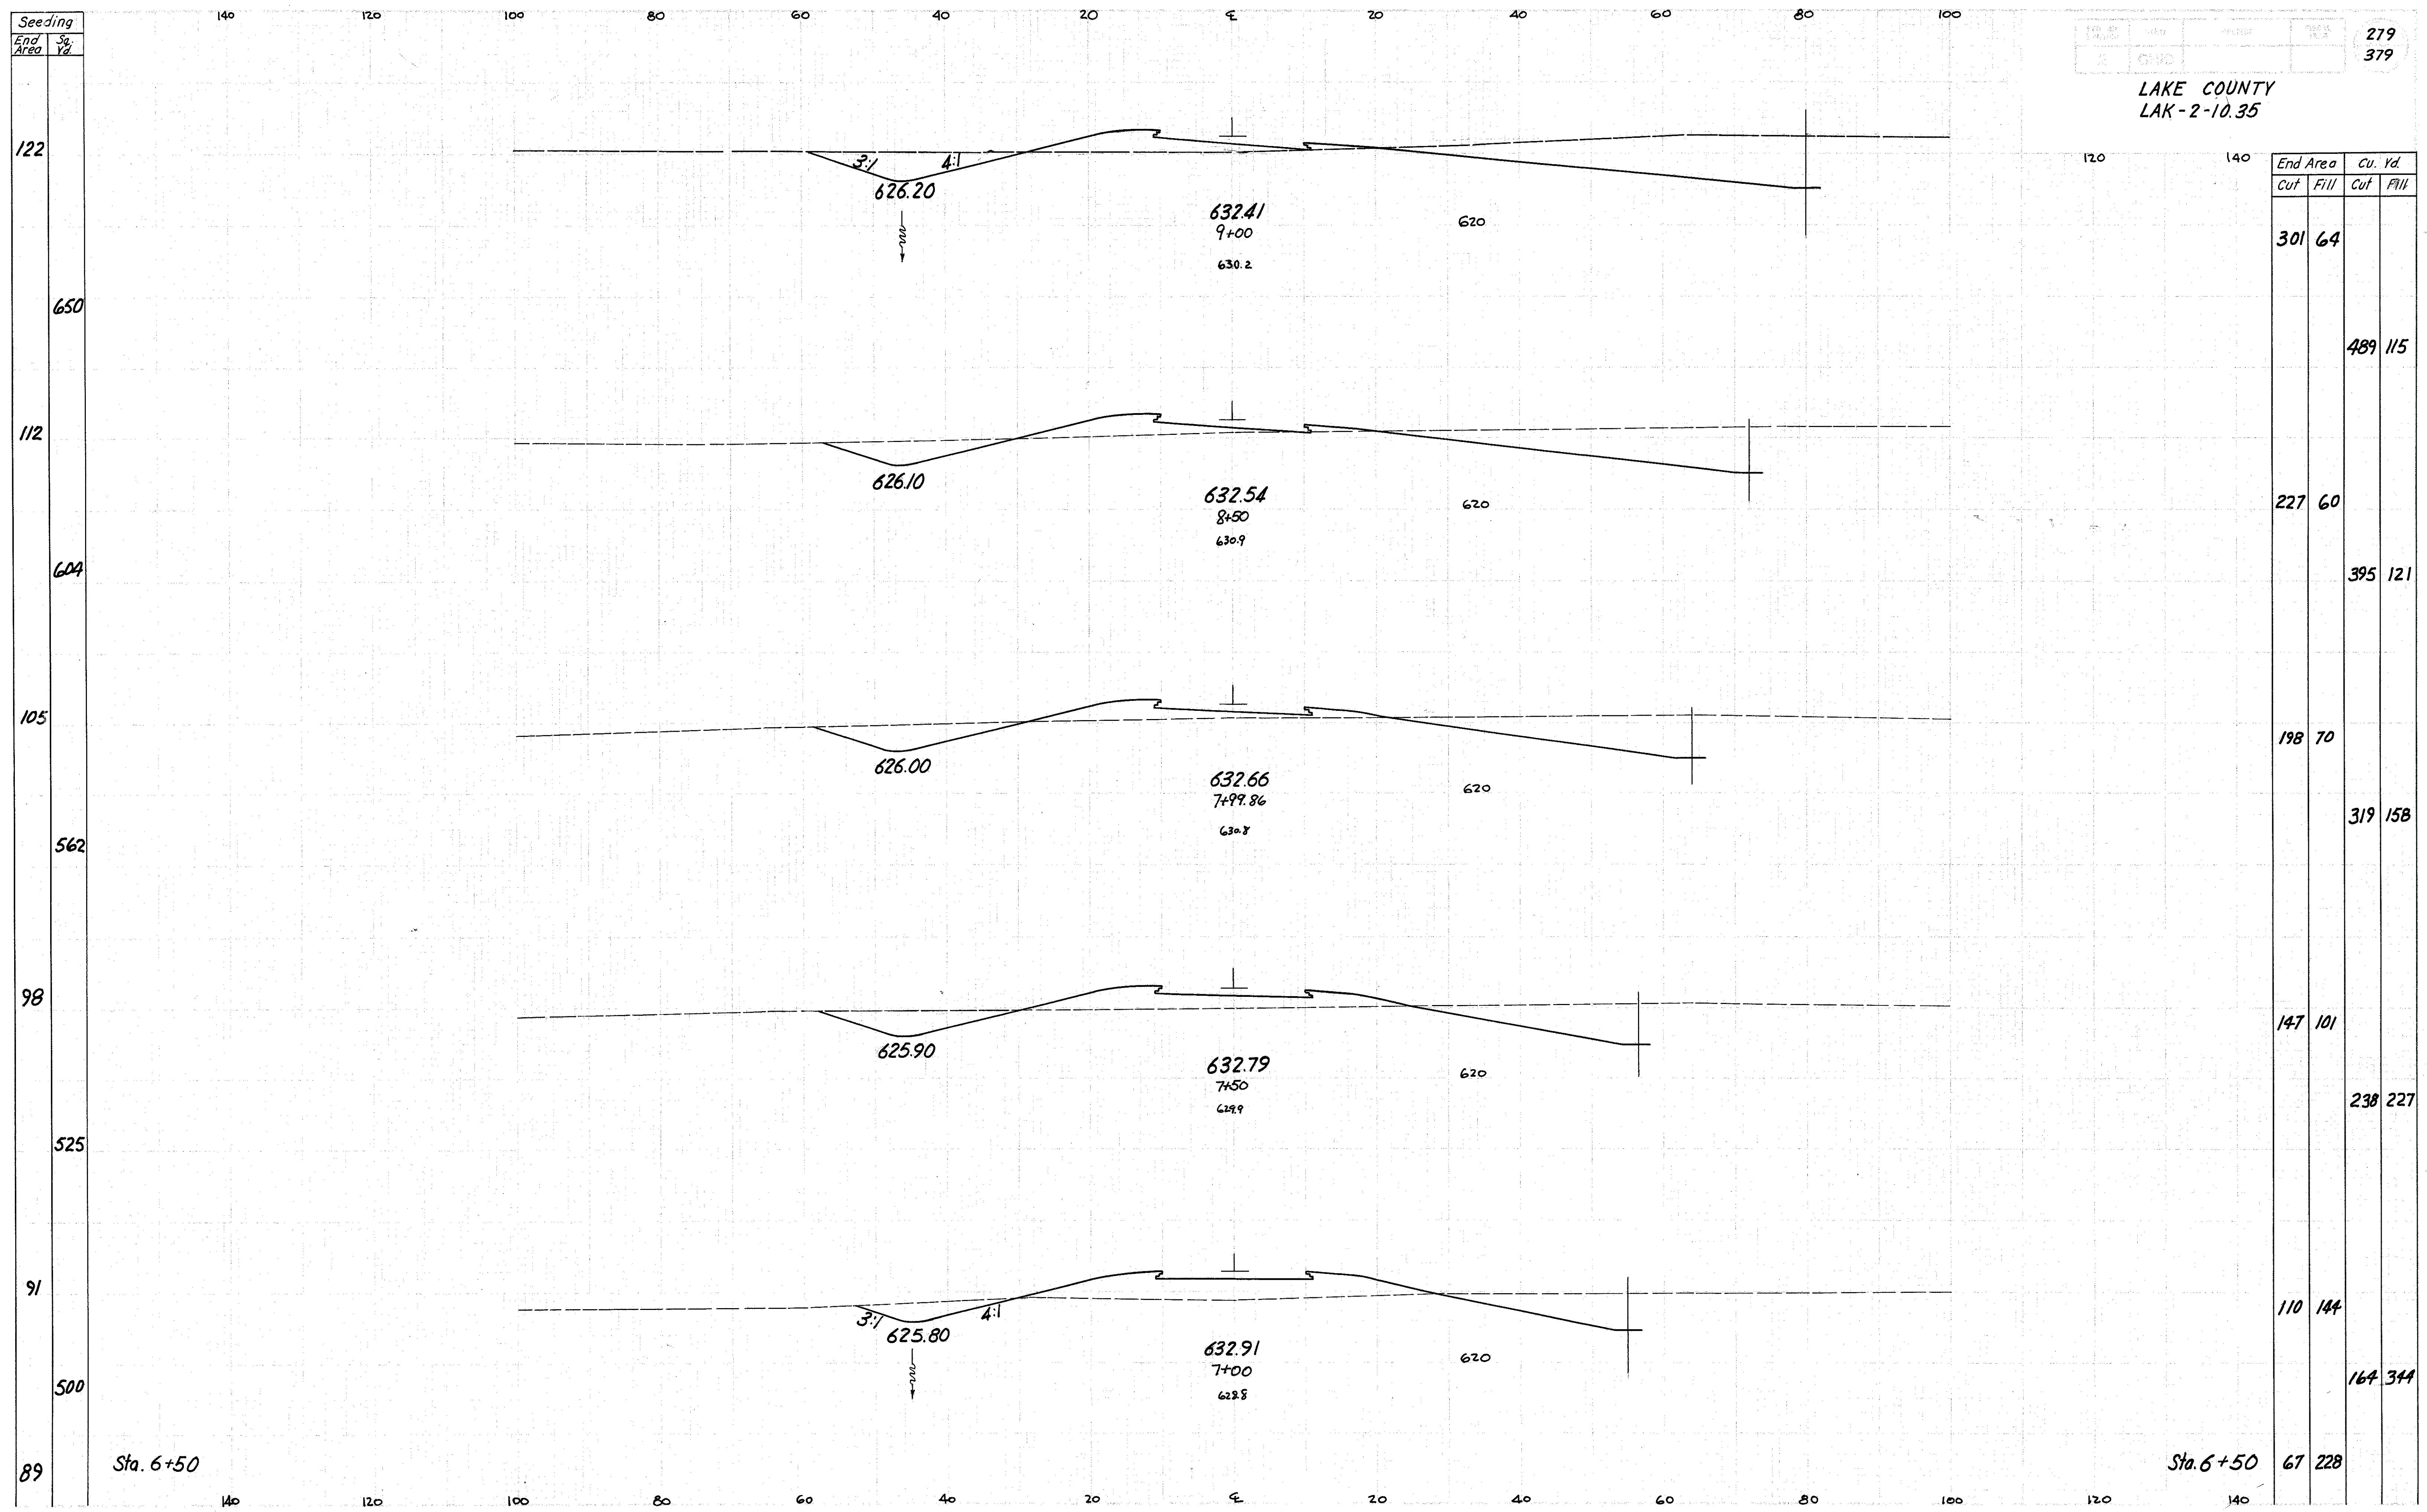

End Area		Cu. Yd.	
Cut	Fill	Cut	Fill
301	64		
		489	115
227	60		
		395	121
198	70		
		319	158
147	101		
		238	227
110	144		
		164	344
67	228		

Sta. 6+50

Sta. 6+50

Reloc. Blackbrook Rd. Sta. 7+00 to 9+00